



IRWELL ST

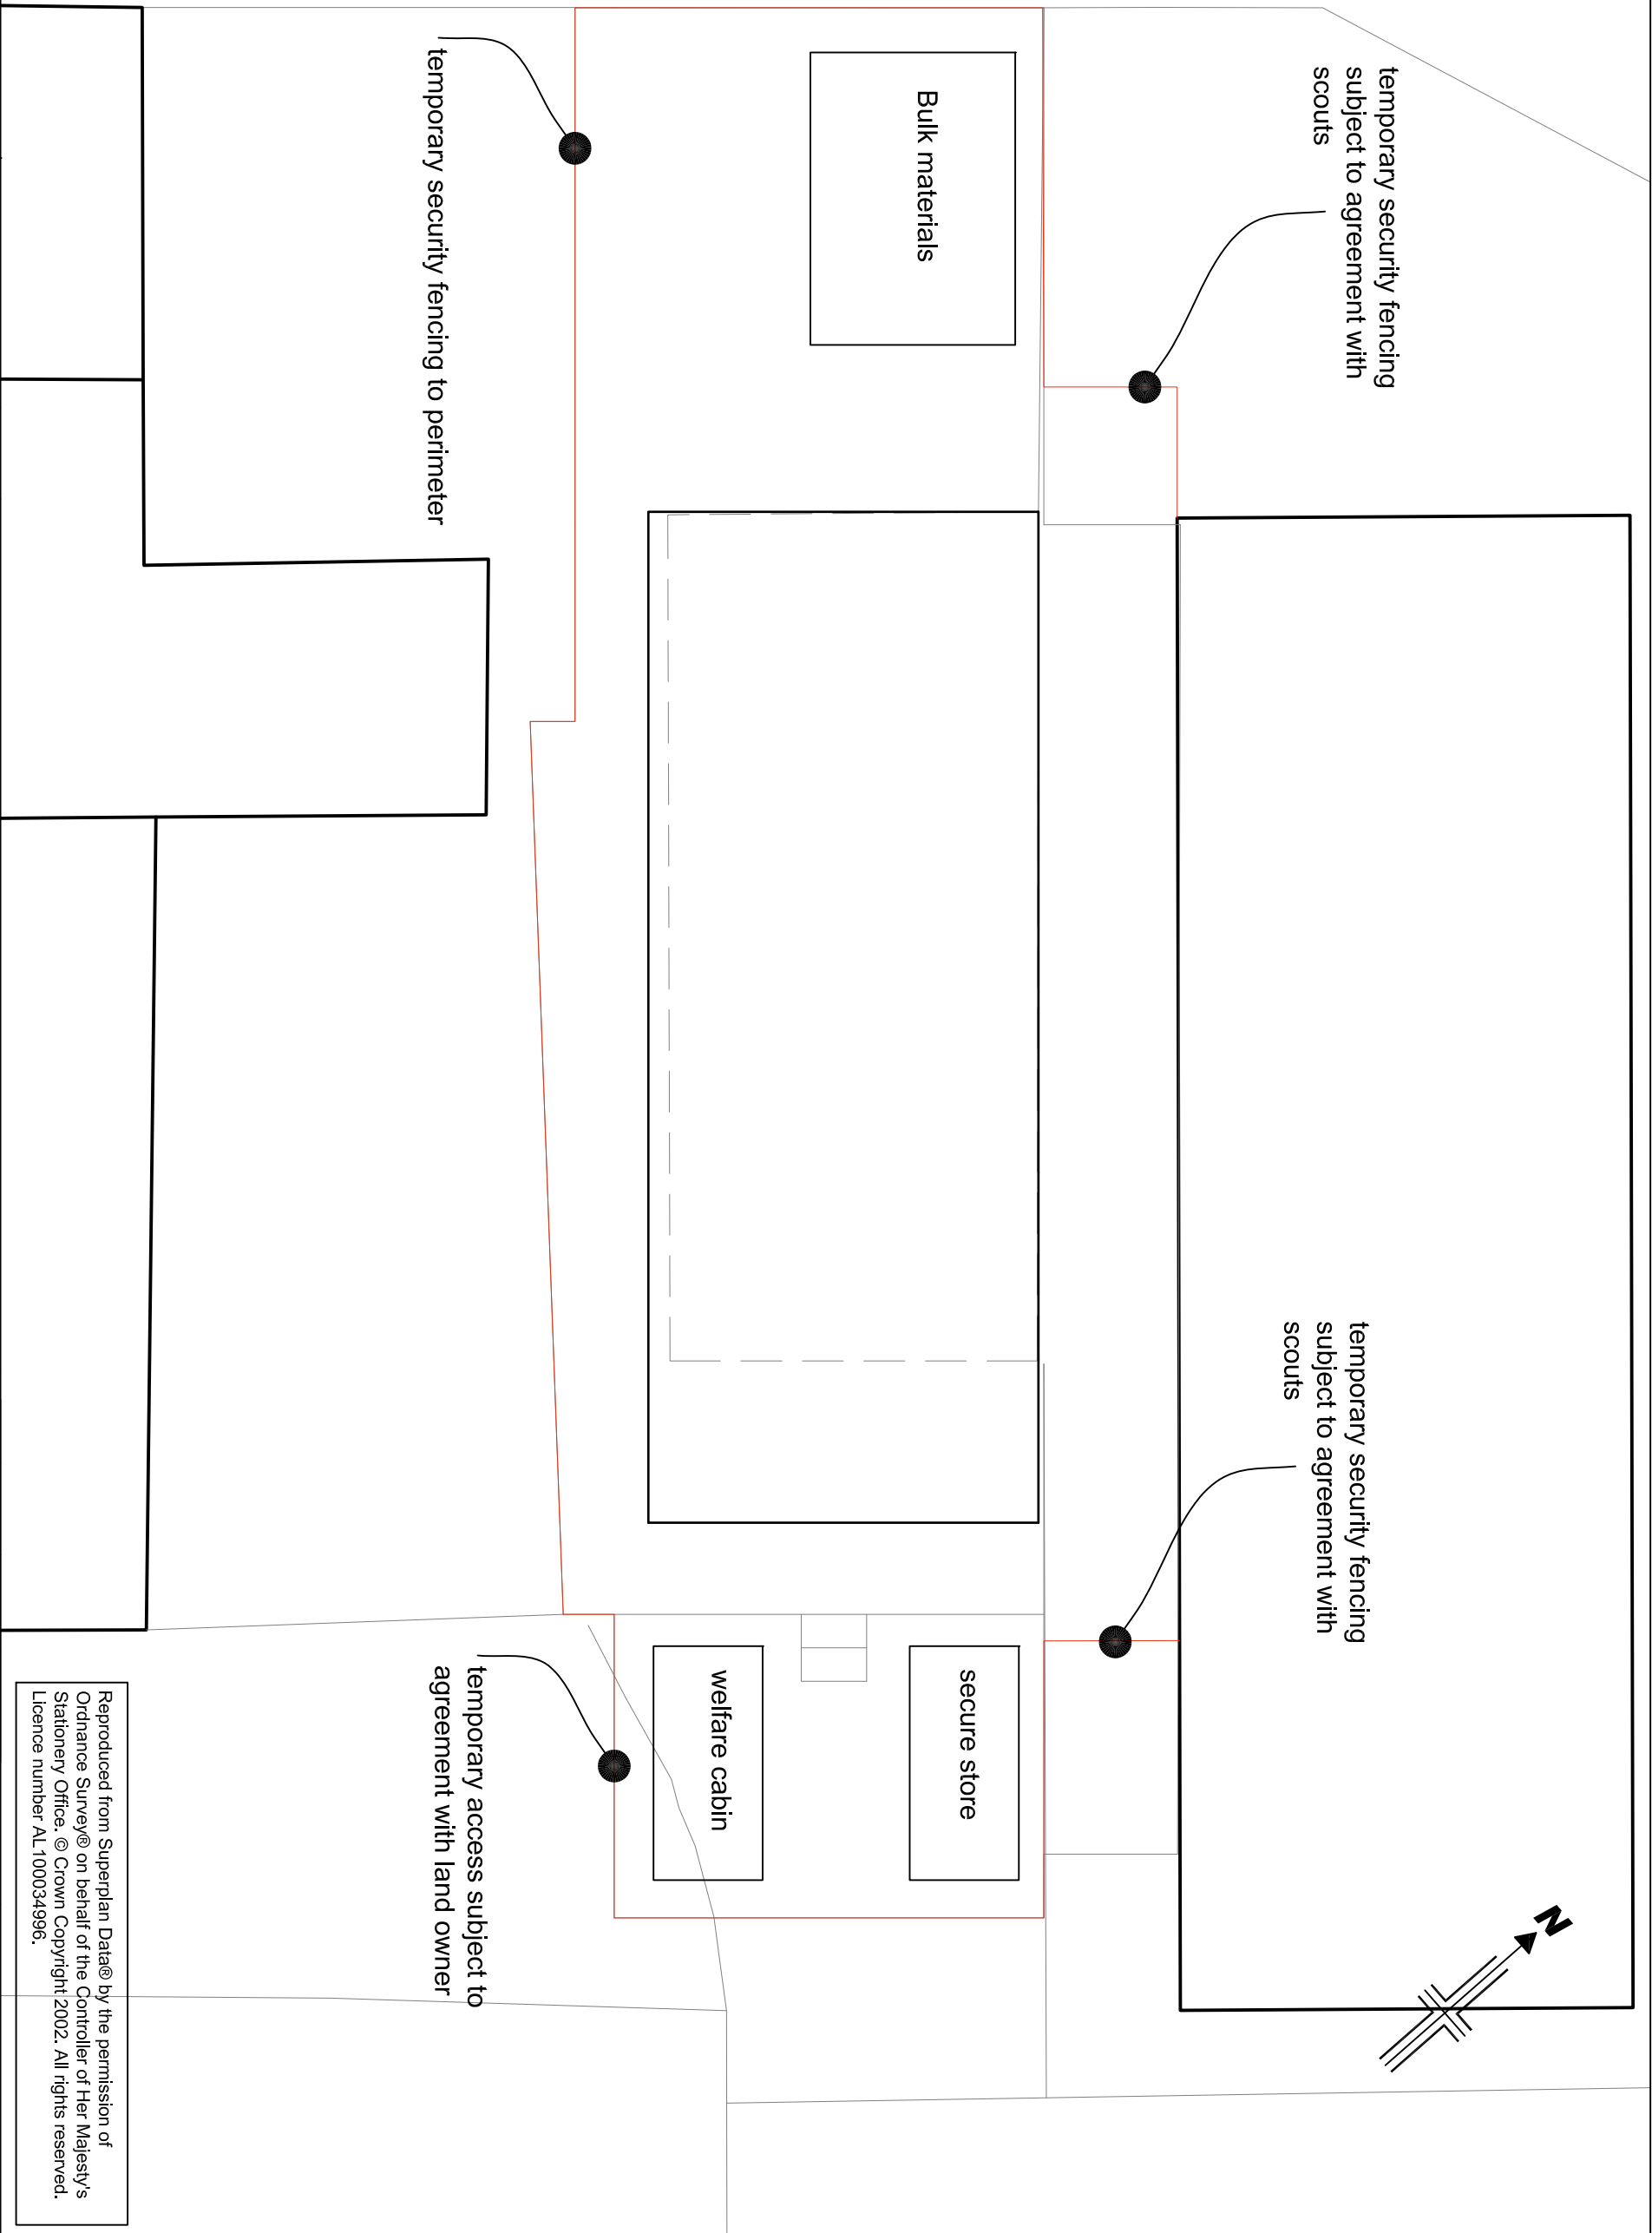

Reproduced from Superplan Data® by the permission of Ordnance Survey® on behalf of the Controller of Her Majesty's Stationery Office. © Crown Copyright 2002. All rights reserved. Licence number AL100034996.

| | | | | | | | | | | | |
|--|--|---|--------------------------|--------|--------------------|-------|------------|------|----------|----------|------------|
| www.psadesign.co.uk mail@psadesign.co.uk | | PSA Design The Old Bank House 6 Berry Lane, Longridge Preston, PR3 3JA Tel. 01772 786066 Fax. 01772 786265 | | Client | Longridge Brownies | Drawn | DME | Date | Jan 2020 | Drwg No. | A2768/PL04 |
|  <p>PSA DESIGN engineering your environment CIVIL, STRUCTURAL, GEOTECHNICAL, TRANSPORT</p> | | Job | Proposed Replacement Hut | Check | | Scale | 1:100 @ A3 | Rev. | | | |
| | | Title | Site Management Plan | Appr. | | | | | | | |