


PARTIAL SITE LAYOUT
SCALE 1:250

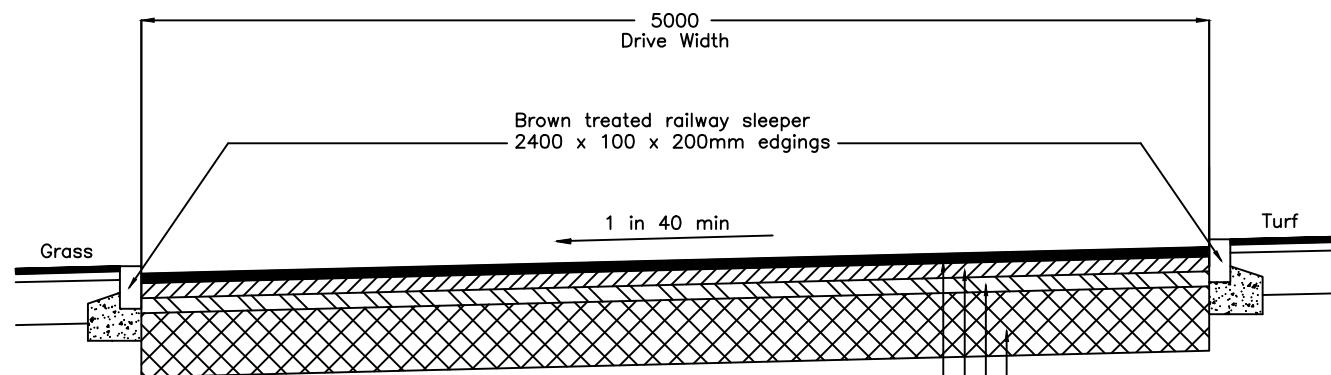

CAPPING LAYER - 600mm 6F2.

SURFACE COURSE - 45mm of Rolled Asphalt (recipe mix) to BS594987:2007 Table 6B HRA 30 /14 F surf. Coarse Aggregate in accordance with BS EN 13043 excluding limestone & gravel. Fine aggregate shall be sand to BS EN 13043. 40 /60 pen Binder to BS EN 12591. 14mm nom size coated chippings to BS EN 13108: Part 4 with min PSV of 60. The chippings to be applied at a rate of 9.0 +/- 1.0kg/m2 & rolled to obtain a textured surface.

BINDER - 70mm of 20mm size HDM binder course to BS EN 13108: Part 1 with 100 /150 pen bitumen.

BASE - 70mm of 20mm size dense base course to BS EN 13108: Part 1 with 100 /150 pen bitumen.

SUB-BASE - 150mm Granular Sub-base Type 1 to Cl.803

SECTION A-A (SHARED DRIVE DETAIL)
SCALE 1:25



PROJECT Proposed Residential Development at Church Rake, Chipping.				
DRAWING TITLE Shared Drive Detail				
DATE April 2023	SCALE Varies@A2	DRAWN HH	DRWG No. SD/DET/100	REV -