



Elevation A-A (West)

1 : 200



Elevation B-B (South)

1 : 200



Elevation C-C (East)

1 : 200



Elevation D-D (North)

1 : 200




Elevation E-E (Inside Facing East)

1 : 200



Elevation F-F (Inside Facing West)

1 : 200

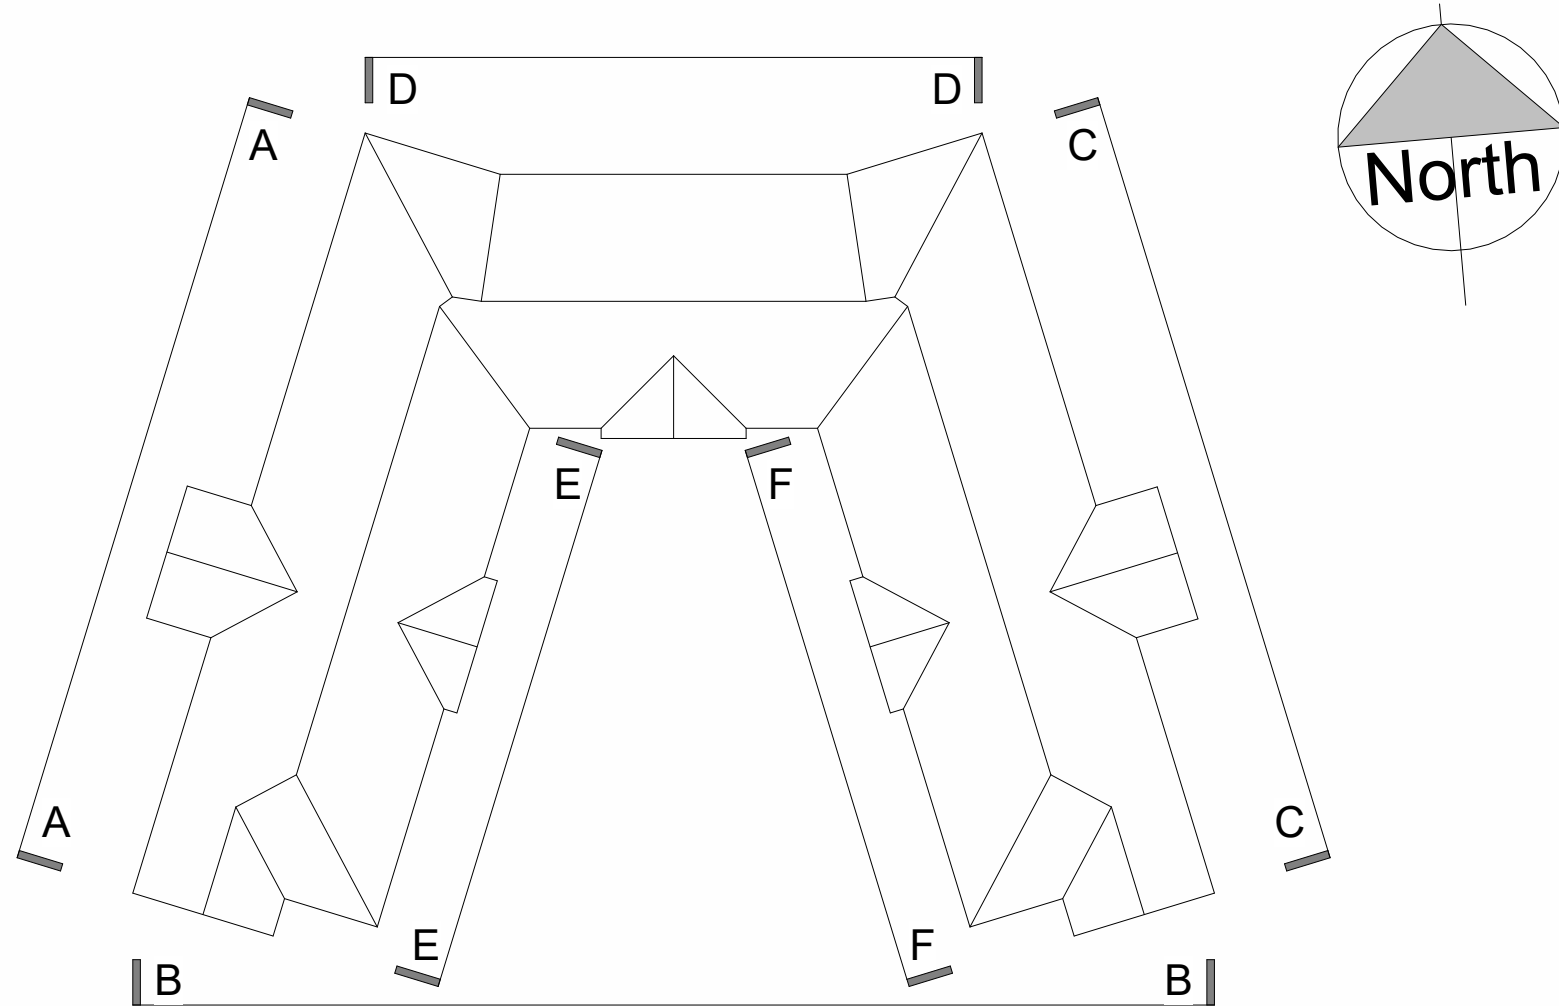

Key Plan - Elevations

1 : 500

PROPOSED MATERIALS:

01. External Wall: Buff brickwork, final type TBC.
02. External Wall: Cedral wood effect cladding, final colour tbc.
03. Pitched Roof: Concrete tiles with slate effect.
04. Window Surrounds: Artstone, colour tbc.
05. Windows & Doors: Anthracite Grey UPVC - RAL 7016, final colour tbc.
06. Rainwater Goods: UPVC, colour to match windows & doors or similar.
07. Facsia & Soffits: Grey UPVC
08. PV Panels: Final Numbers & Spec TBC.
09. External Wall: Reconstituted stone (entrance only), final type TBC



VISUAL SCALE 1:200

DRAWING REVISIONS				
REV	DESCRIPTION	DATE	BY	CHK
A	Material markers now added & indicated on drawing, general amendments also made to suit client comments.	25.01.23	JA	TE
B	Artstone surrounds to window & door openings on elevations A-A & C-C re-instated. Primary material to external walls amended to buff brick with reconstituted stone to the entrance only. Materials schedule updated to suit.	20.02.23	JA	TE
C	General amendments made including wall vent locations indicatively shown on drawing. PV panel numbers updated as guided by M&E Consultant. Landscaping co-ordinated to suit TEL Landscape drawings.	24.03.23	JA	TE
D	Dimensions added as requested	21.04.23	JA	TE
E	Drawing updated following model received from TACE	27.07.23	SM	TE

NOTES

DO NOT SCALE. USE FIGURED DIMENSIONS ONLY.

ALL DIMENSIONS TO BE VERIFIED ON SITE PRIOR TO THE COMMENCEMENT OF ANY WORK OR THE PRODUCTION OF ANY SHOP DRAWING. ALL DISCREPANCIES TO BE REPORTED TO THE ARCHITECT.

THIS DRAWING IS TO BE READ IN CONJUNCTION WITH ALL RELATED ARCHITECTS AND ENGINEERS DRAWINGS AND ANY OTHER RELEVANT INFORMATION.

THIS DRAWING IS COPYRIGHT © OF DWA ARCHITECTS (LONDON) LTD.

DWA

ARCHITECTS

ISO 9001:2015

REGISTERED

QMS

CERTIFICATE No 77002020

DWA Architects (London) Ltd

Cyclops House

Link Business Park

York

United Kingdom

YO10 3JB

01904 544 400

dwa@dwa-architects.co.uk

www.dwa-architects.co.uk

CLIENT Eric Wright Group		
PROJECT Proposed Care Home, Standen Central Site, Clitheroe		
DRAWING TITLE Proposed Elevations - Colour		
DWA PROJECT NO. G5709	DWA DWG NO. 141	REV E
DRAWING STATUS PLANNING		
SCALE As indicated @ A1	DATE 21.12.22	DRAWN BY JA CHECKED BY TE
BIM JOB NO. 220018		
SUITABILITY CODE SUITABILITY DESCRIPTION		
DOCUMENT NAME (BS EN ISO 19650) 220018-DWA-XX-XX-DR-A-141-E-Proposed Elevations - Colour		