


Elevation D-D', showing private gardens and patios.

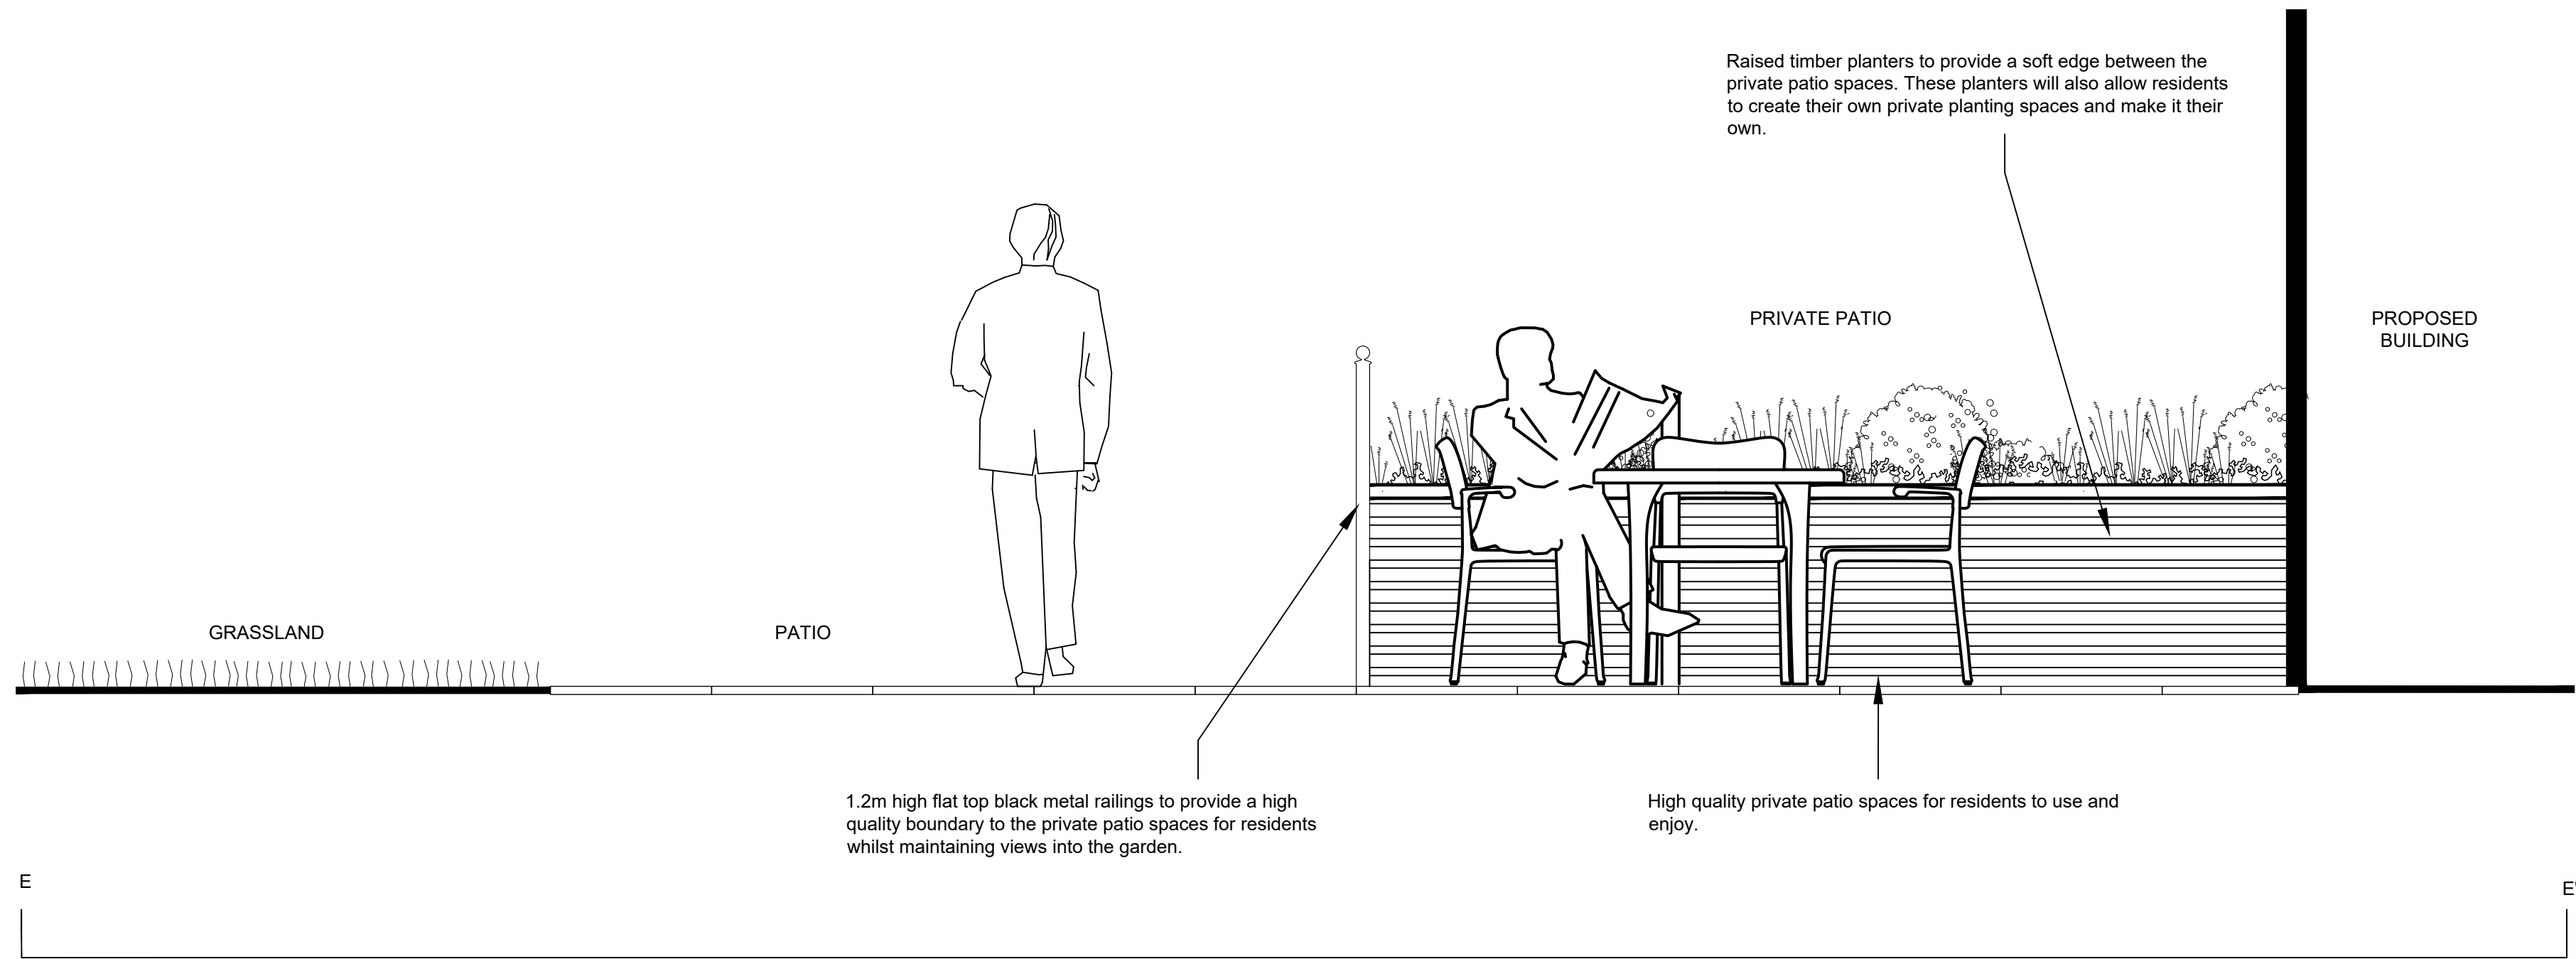

Section E-E', showing private gardens and patios.

FOR PLANNING	PROJECT	CARE HOME, STANDEN, CLITHEROE	SCALE	1 / 20 @A1	DATE	07 / 02 / 2023
	TITLE	LANDSCAPE DETAILS D - D' & E - E'	DRAWN BY	MB	REVIEWED	TL
	Woodside, Carter's Lane, Ilkley, West Yorkshire, LS29 0DQ		www.telandscape.co.uk   info@telandscape.co.uk		phone : 01943 512010   mobile : 07855 770428	
	This drawing and the words described therein to use the copyright of TEL Landscape Architects and may not be used, copied or amended without the written permission		DRAWING NO	MR22-142/105	REVISION	/