




Elevation A-A (West)

1 : 200



Elevation E-E (Inside Facing East)

1 : 200

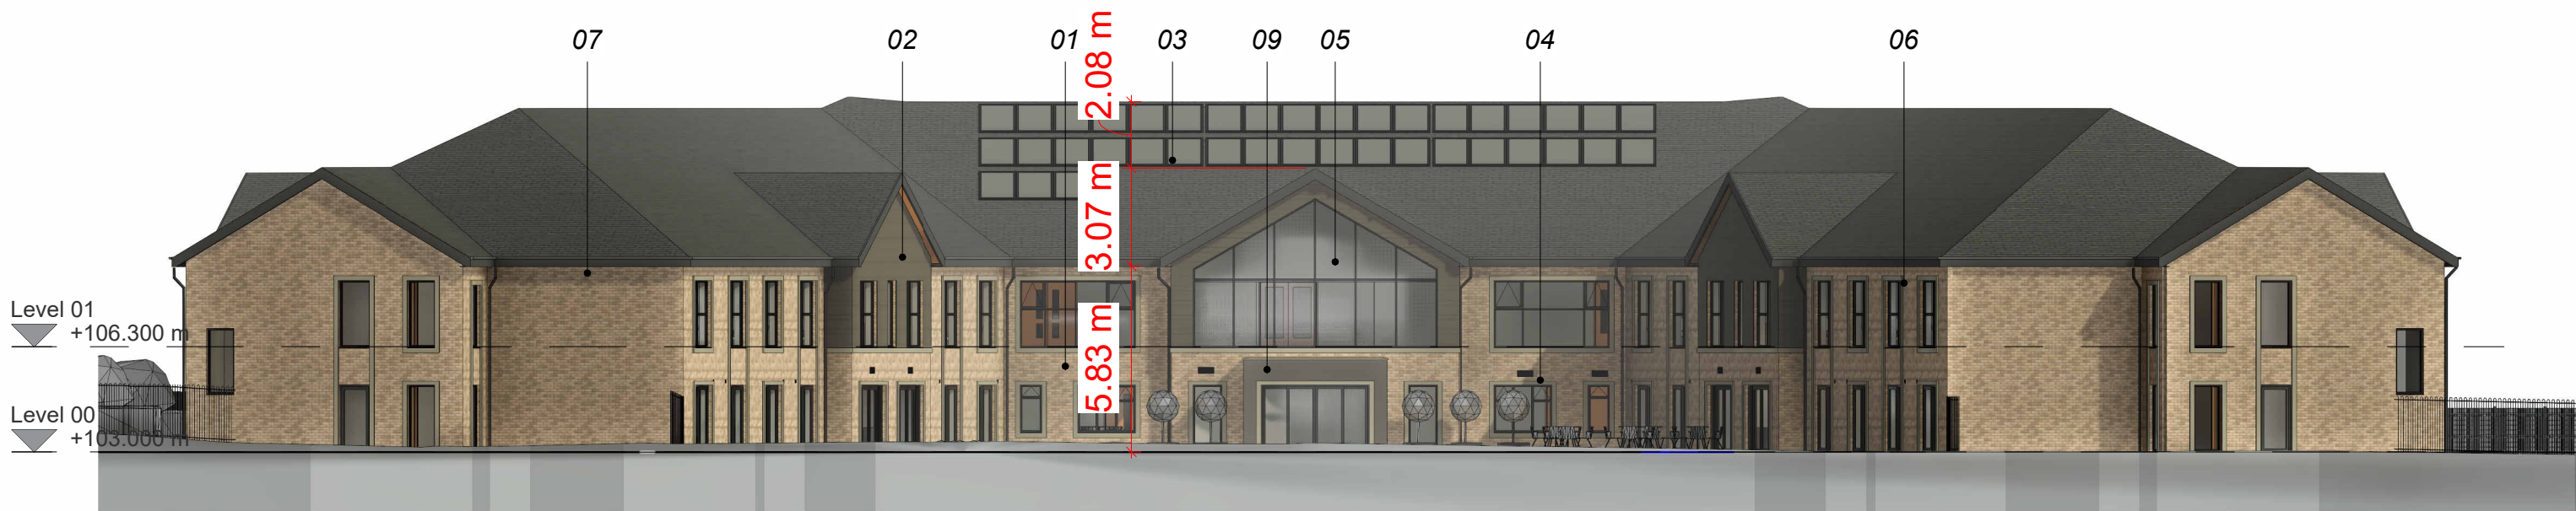

Elevation B-B (South)

1 : 200



Elevation F-F (Inside Facing West)

1 : 200




Elevation C-C (East)

1 : 200



Elevation D-D (North)

1 : 200

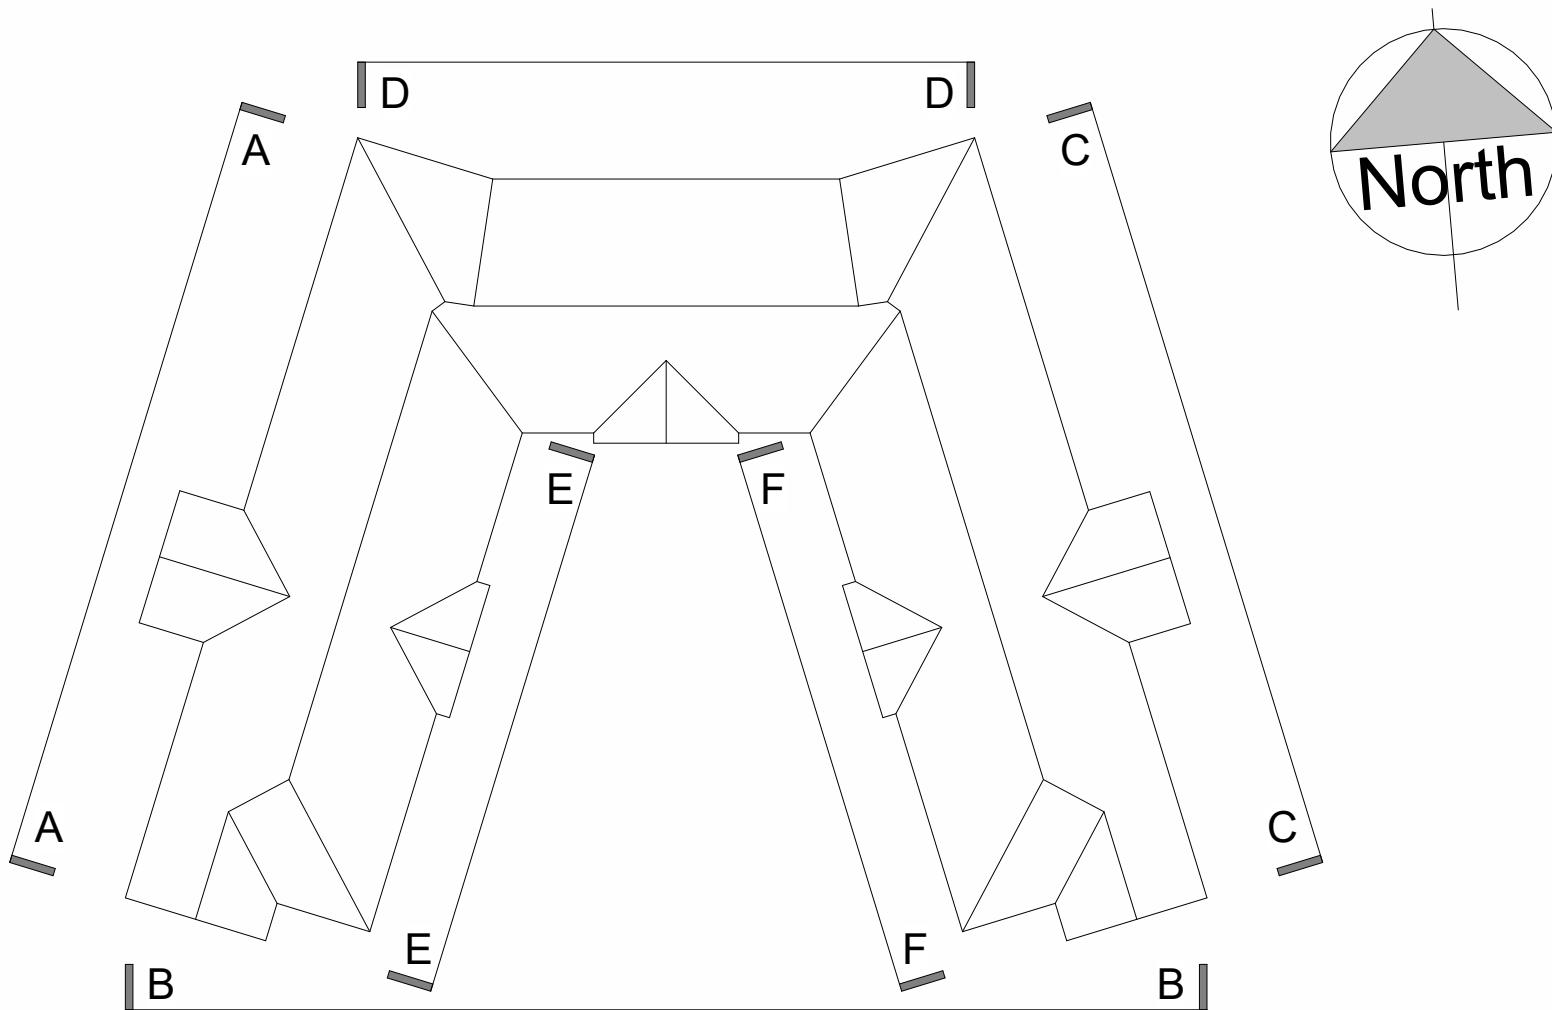


Key Plan - Elevations

1 : 500

PROPOSED MATERIALS:

01. External Wall: Buff brickwork, final type TBC.
02. External Wall: Cedral wood effect cladding, final colour tbc.
03. Pitched Roof: Concrete tiles with slate effect.
04. Window Surrounds: Artstone, colour tbc.
05. Windows & Doors: Anthracite Grey UPVC - RAL 7016, final colour tbc.
06. Rainwater Goods: UPVC, colour to match windows & doors or similar.
07. Facsia & Soffits: Grey UPVC
08. PV Panels: Final Numbers & Spec TBC.
09. External Wall: Reconstituted stone (entrance only), final type TBC

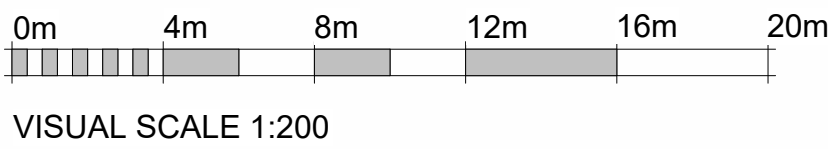

DRAWING REVISIONS				
REV	DESCRIPTION	DATE	BY	CHK
A	Material markers now added & indicated on drawing, general amendments also made to suit client comments.	25.01.23	JA	TE
B	Artstone surrounds to window & door openings on elevations A-A & C-C re-instated. Primary material to external walls amended to buff brick with reconstituted stone to the entrance only. Materials schedule updated to suit.	20.02.23	JA	TE
C	General amendments made including wall vent locations indicatively shown on drawing. PV panel numbers updated as guided by M&E Consultant. Landscaping co-ordinated to suit TEL Landscape drawings.	24.03.23	JA	TE
D	Dimensions added as requested	21.04.23	JA	TE

NOTES
DO NOT SCALE. USE FIGURED DIMENSIONS ONLY.
ALL DIMENSIONS TO BE VERIFIED ON SITE PRIOR TO THE COMMENCEMENT OF ANY WORK OR THE PRODUCTION OF ANY SHOP DRAWING. ALL DISCREPANCIES TO BE REPORTED TO THE ARCHITECT.
THIS DRAWING IS TO BE READ IN CONJUNCTION WITH ALL RELATED ARCHITECTS AND ENGINEERS DRAWINGS AND ANY OTHER RELEVANT INFORMATION.
THIS DRAWING IS COPYRIGHT © OF DWA ARCHITECTS (LONDON) LTD.

DWA
ARCHITECTS

DWA Architects (London) Ltd
Cyclops House
Link Business Park
United Kingdom
YO10 3JB
01904 544 400
dwa@dwa-architects.co.uk
www.dwa-architects.co.uk

CLIENT Eric Wright Group			
PROJECT Proposed Care Home, Standen Central Site, Clitheroe			
DRAWING TITLE Proposed Elevations - Colour			
DWA PROJECT NO. 35709	DWA DWG NO. 141	REV D	
DRAWING STATUS PLANNING			
SCALE As indicated @ A1	DATE 21.12.22	DRAWN BY JA	CHECKED BY TE
BIM JOB NO. 220018 SUITABILITY CODE SUITABILITY DESCRIPTION DOCUMENT NAME (BS EN ISO 19650) 220018-DWA-XX-XX-DR-A-141-D-Proposed Elevations - Colour			