


Existing Site Section A-A


1 : 200

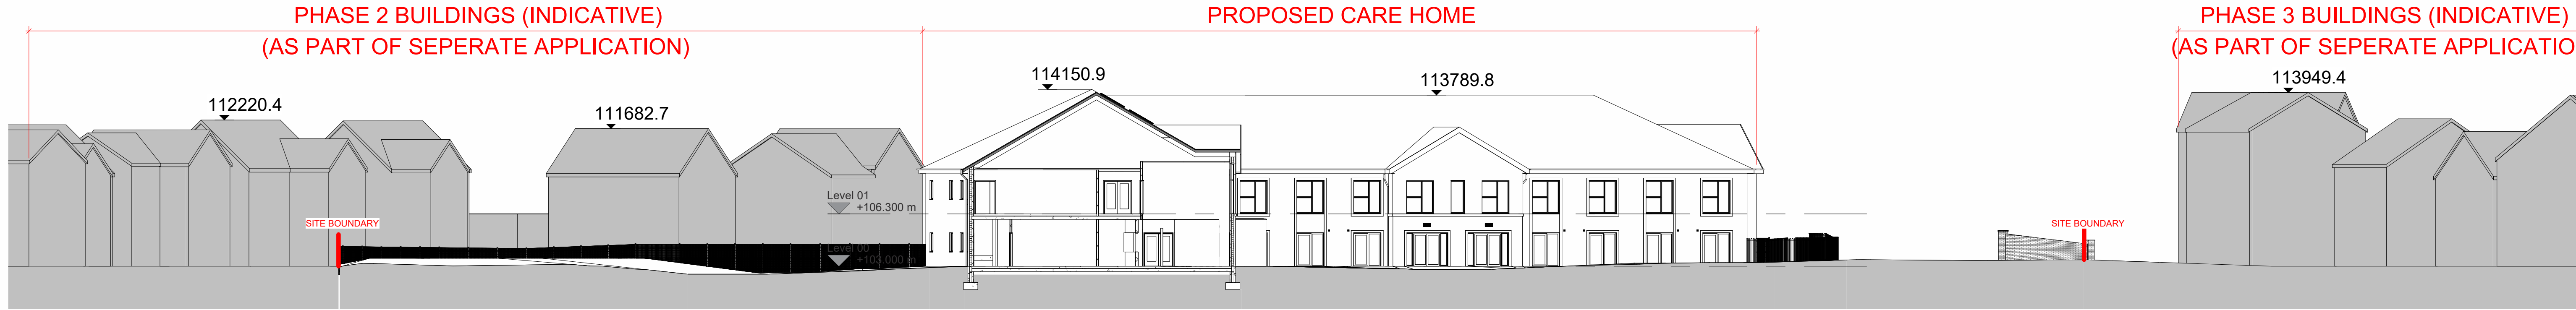

Proposed Site Section A-A


1 : 200

NOTE: CONTEXT & SURROUNDING BUILDINGS HAVE BEEN MODELLLED FOR INDICATIVE PURPOSES, WITH RIDGE HEIGHTS ASSUMED.

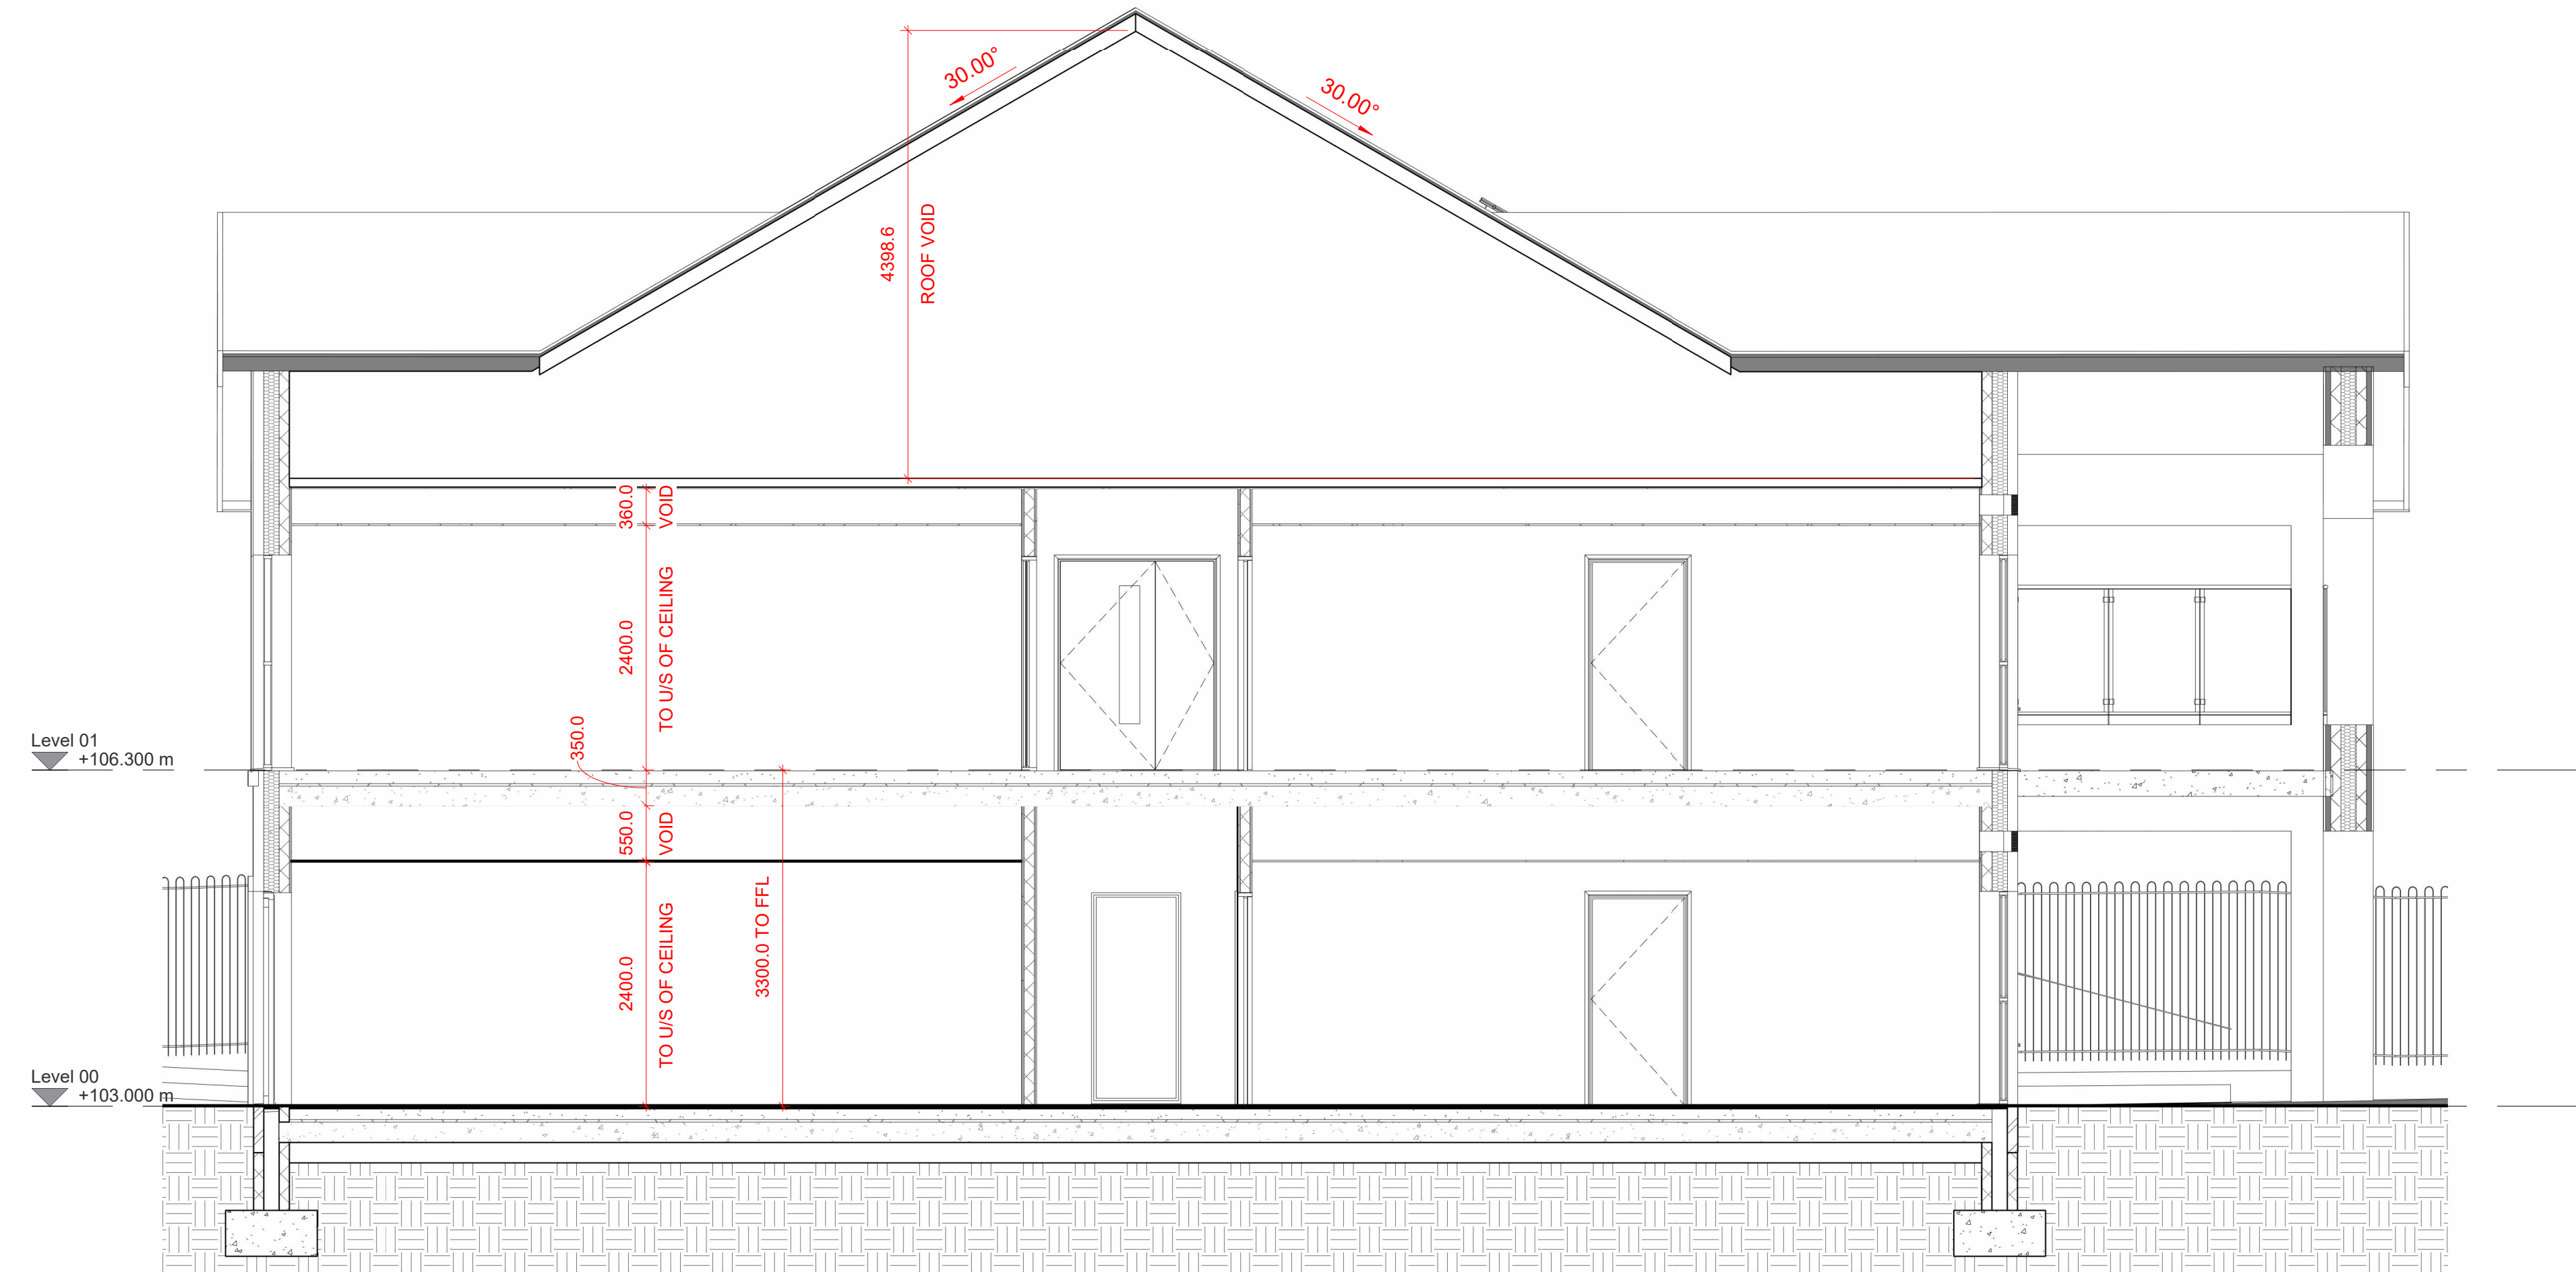


GA Section A-A

1 : 50

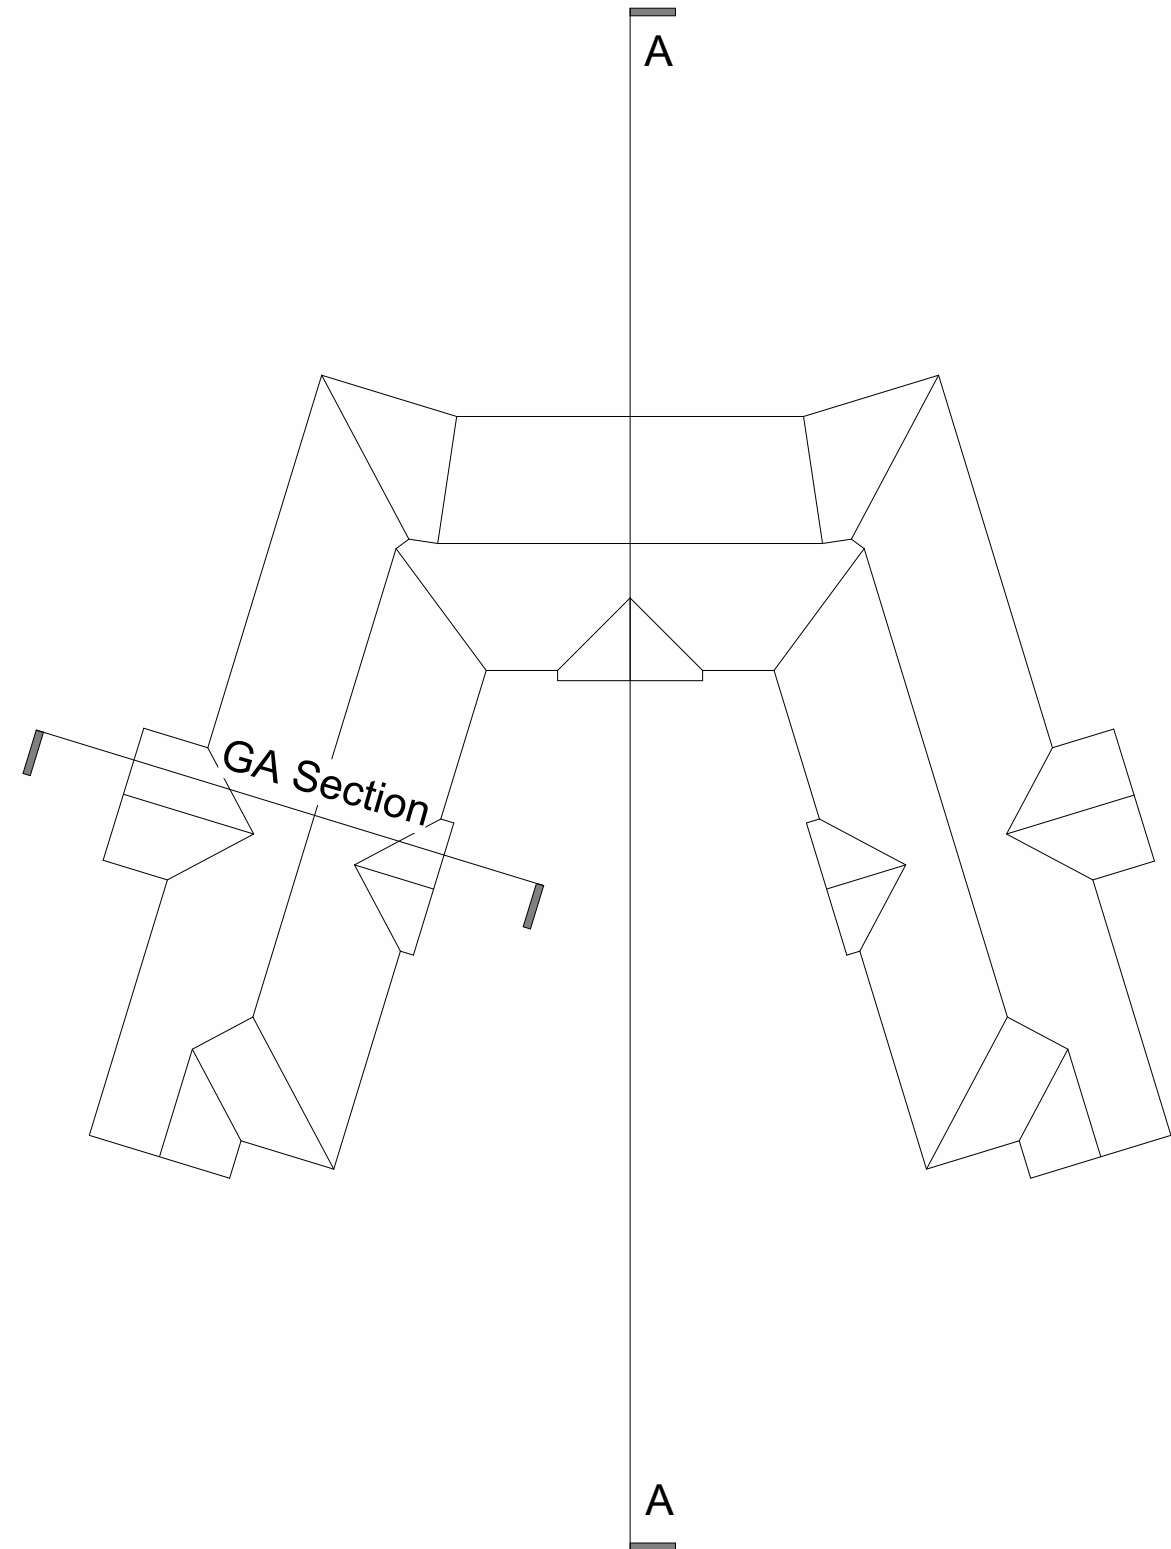

Key Plan - Site Sections

1 : 500

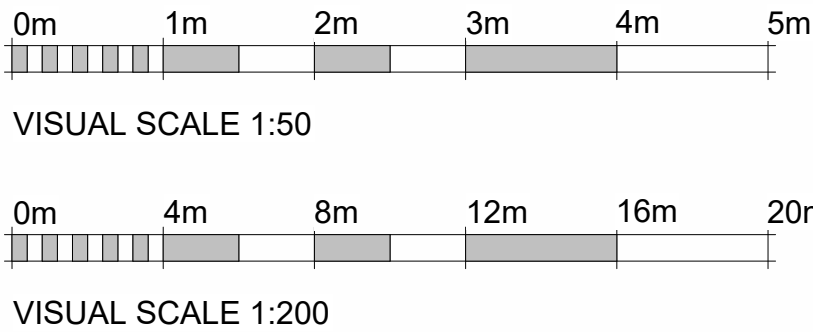

DRAWING REVISIONS				
REV	DESCRIPTION	DATE	BY	CHK
A	Drawings updated to suit general comments from client. Amendments include riser positions being indicated, additional doors being added & re-configuration of the servery and dining layout.	18.01.23	JA	TE
B	Roof pitch changed from 35° to 30° as per client comments with drawing updated to suit.	26.01.23	JA	TE
C	General amendments made including wall vent locations indicatively shown on drawing. PV panel numbers updated as guided by M&E Consultant. Landscaping co-ordinated to suit TEL Landscape drawings.	24.03.23	JA	TE
D	Minor amendment made with red horizontal line indicated on views omitted.	29.03.23	JA	TE

NOTES
DO NOT SCALE. USE FIGURED DIMENSIONS ONLY.
ALL DIMENSIONS TO BE VERIFIED ON SITE PRIOR TO THE COMMENCEMENT OF ANY WORK OR THE PRODUCTION OF ANY SHOP DRAWING. ALL DISCREPANCIES TO BE REPORTED TO THE ARCHITECT.
THIS DRAWING IS TO BE READ IN CONJUNCTION WITH ALL RELATED ARCHITECTS AND ENGINEERS DRAWINGS AND ANY OTHER RELEVANT INFORMATION.
THIS DRAWING IS COPYRIGHT © OF DWA ARCHITECTS (LONDON) LTD.

DWA Architects (London) Ltd
Cyclops House
Link Business Park
United Kingdom
YO10 3JB
01904 544 400
dwa@dwa-architects.co.uk
www.dwa-architects.co.uk

CLIENT Eric Wright Group			
PROJECT Proposed Care Home, Standen Central Site, Clitheroe			
DRAWING TITLE Site Section A-A & GA Section			
DWA PROJECT NO. G5709	DWA DWG NO. 151	REV D	
DRAWING STATUS PLANNING			
SCALE As indicated @ A1	DATE 21.12.22	DRAWN BY JA	CHECKED BY TE
BIM JOB NO. 220018 SUITABILITY CODE SUITABILITY DESCRIPTION			
DOCUMENT NAME (BS EN ISO 19650) 220018-DWA-XX-XX-DR-A-151-D-Site Section A-A & GA Section			