



Street Scene Elevation A-A
1 : 200

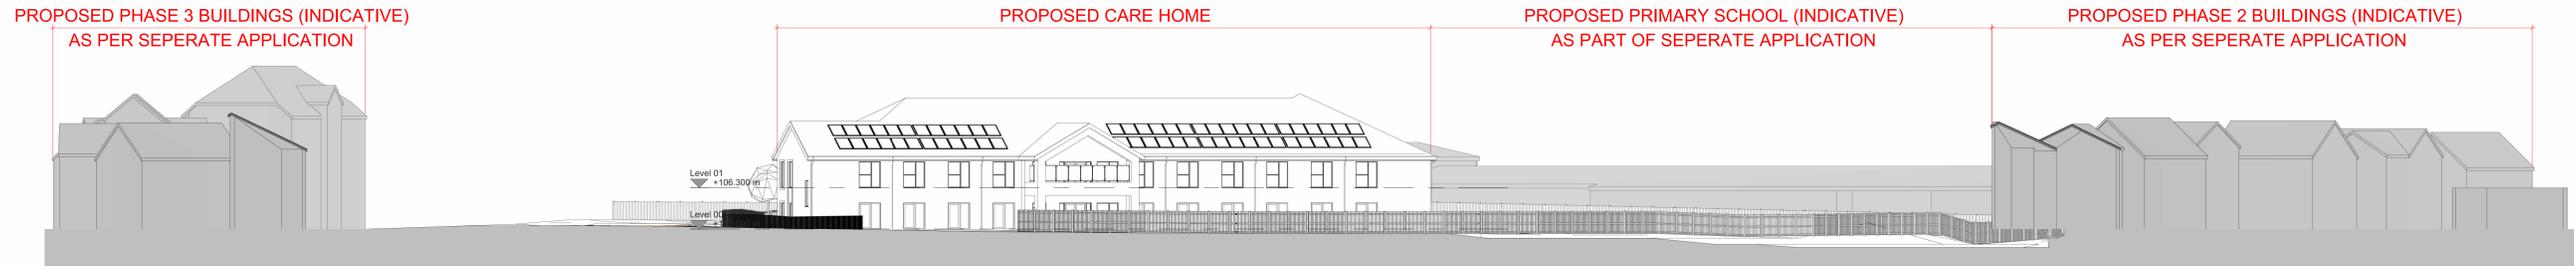


Street Scene Elevation B-B
1 : 200



Street Scene Elevation C-C
1 : 200

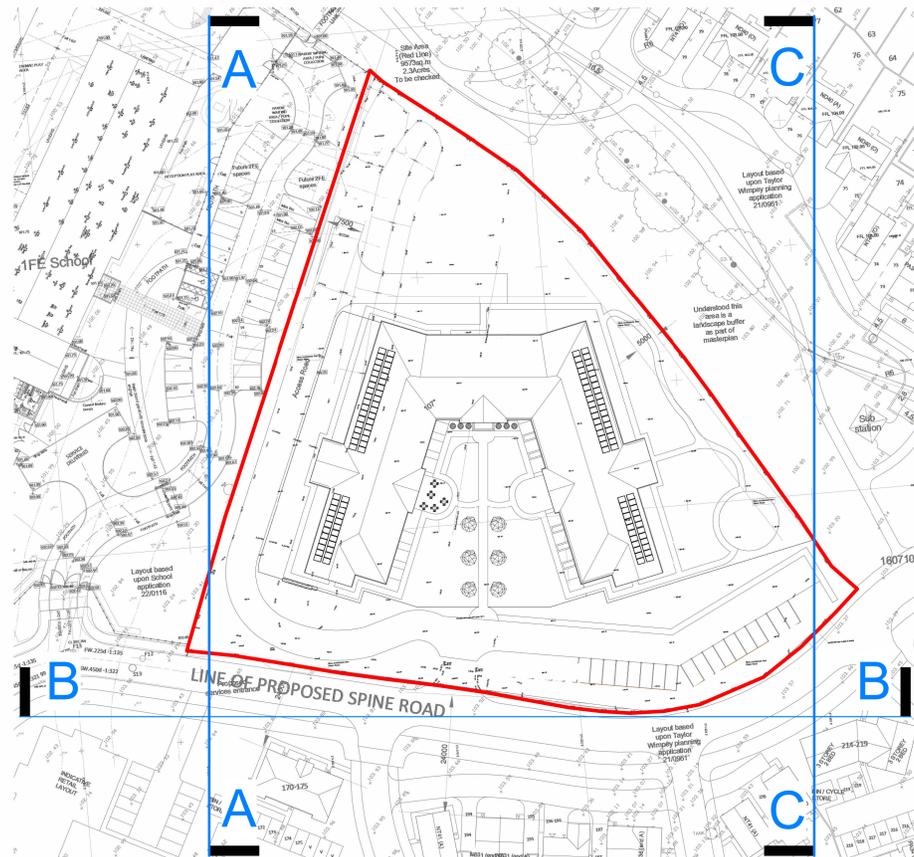

Key Plan - Streetscene Elevations
1 : 500

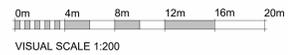

DRAWING REVISIONS			
REV	DESCRIPTION	DATE	BY / CHK

NOTES
DO NOT SCALE, USE FIGURED DIMENSIONS ONLY.
ALL DIMENSIONS TO BE VERIFIED ON SITE PRIOR TO THE COMMENCEMENT OF ANY WORK OR THE PRODUCTION OF ANY SHOP DRAWING. ALL DISCREPANCIES TO BE REFERRED TO THE ARCHITECT.
THIS DRAWING IS TO BE READ IN CONJUNCTION WITH ALL RELATED ARCHITECTS AND ENGINEER'S DRAWINGS AND ANY OTHER RELEVANT INFORMATION.
THIS DRAWING IS COPYRIGHT © OF DWA ARCHITECTS (LONDON) LTD.

DWA ARCHITECTS

DWA Architects (London) Ltd
Cyclops House
Link Business Park
York
United Kingdom
YO10 3JB

01904 544 400
dwa@dwa-architects.co.uk
www.dwa-architects.co.uk

CLIENT Eric Wright Group			
PROJECT Proposed Care Home, Standen Central Site, Clitheroe			
DRAWING TITLE Street Scene Elevation A-A, B-B & C-C			
DWA PROJECT NO. G5709	DWA DWS NO. SK152	REV	
DRAWING STATUS PLANNING			
SCALE As indicated @ A0	DATE 04.01.23	DRAWN BY JA	CHECKED BY TE

BIM JOB NO. 220018	SUITABILITY CODE
SUITABILITY DESCRIPTION	
DOCUMENT NAME (BS EN ISO 19650)	
220018-DWA-XX-XX-OR-A-SK152-Street Scene Elevation A-A, B-B & C-C	

NOTE: CONTEXT & SURROUNDING BUILDINGS HAVE BEEN MODELLED FOR INDICATIVE PURPOSES, WITH RIDGE HEIGHTS ASSUMED.