



1 : 500


NOTES

DO NOT SCALE, USE FIGURED DIMENSIONS ONLY.

ALL DIMENSIONS TO BE VERIFIED ON SITE PRIOR TO THE COMMENCEMENT OF ANY WORK OR THE PRODUCTION OF ANY SHOP DRAWING. ALL DISCREPANCIES TO BE REPORTED TO THE ARCHITECT.

THIS DRAWING IS TO BE READ IN CONJUNCTION WITH ALL RELATED ARCHITECTS AND ENGINEER'S DRAWINGS AND ANY OTHER RELEVANT INFORMATION.

THIS DRAWING IS COPYRIGHT © OF DWA ARCHITECTS (LONDON) LTD.

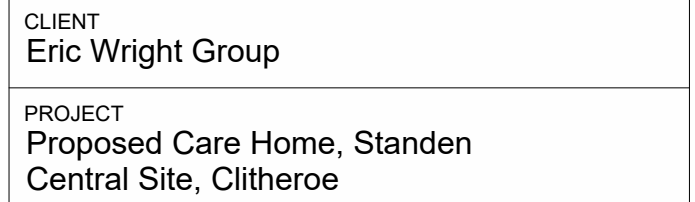

DRAWING TITLE 3D Visuals - Sheet 1		
DWA PROJECT NO. G5709	DWA DWG NO. 161	REV A

DRAWING STATUS PLANNING			
SCALE 1: 500 @ A1	DATE 21.12.22	DRAWN BY JA	CHECKED BY TE

BIM JOB NO.	220018
SUITABILITY CODE	
SUITABILITY DESCRIPTION	
DOCUMENT NAME (BS EN ISO 19650)	
220018-DWA-XX-XX-DR-A-161-A-3D Visuals - Sheet 1	