





3D Visual 4



3D Visual 5

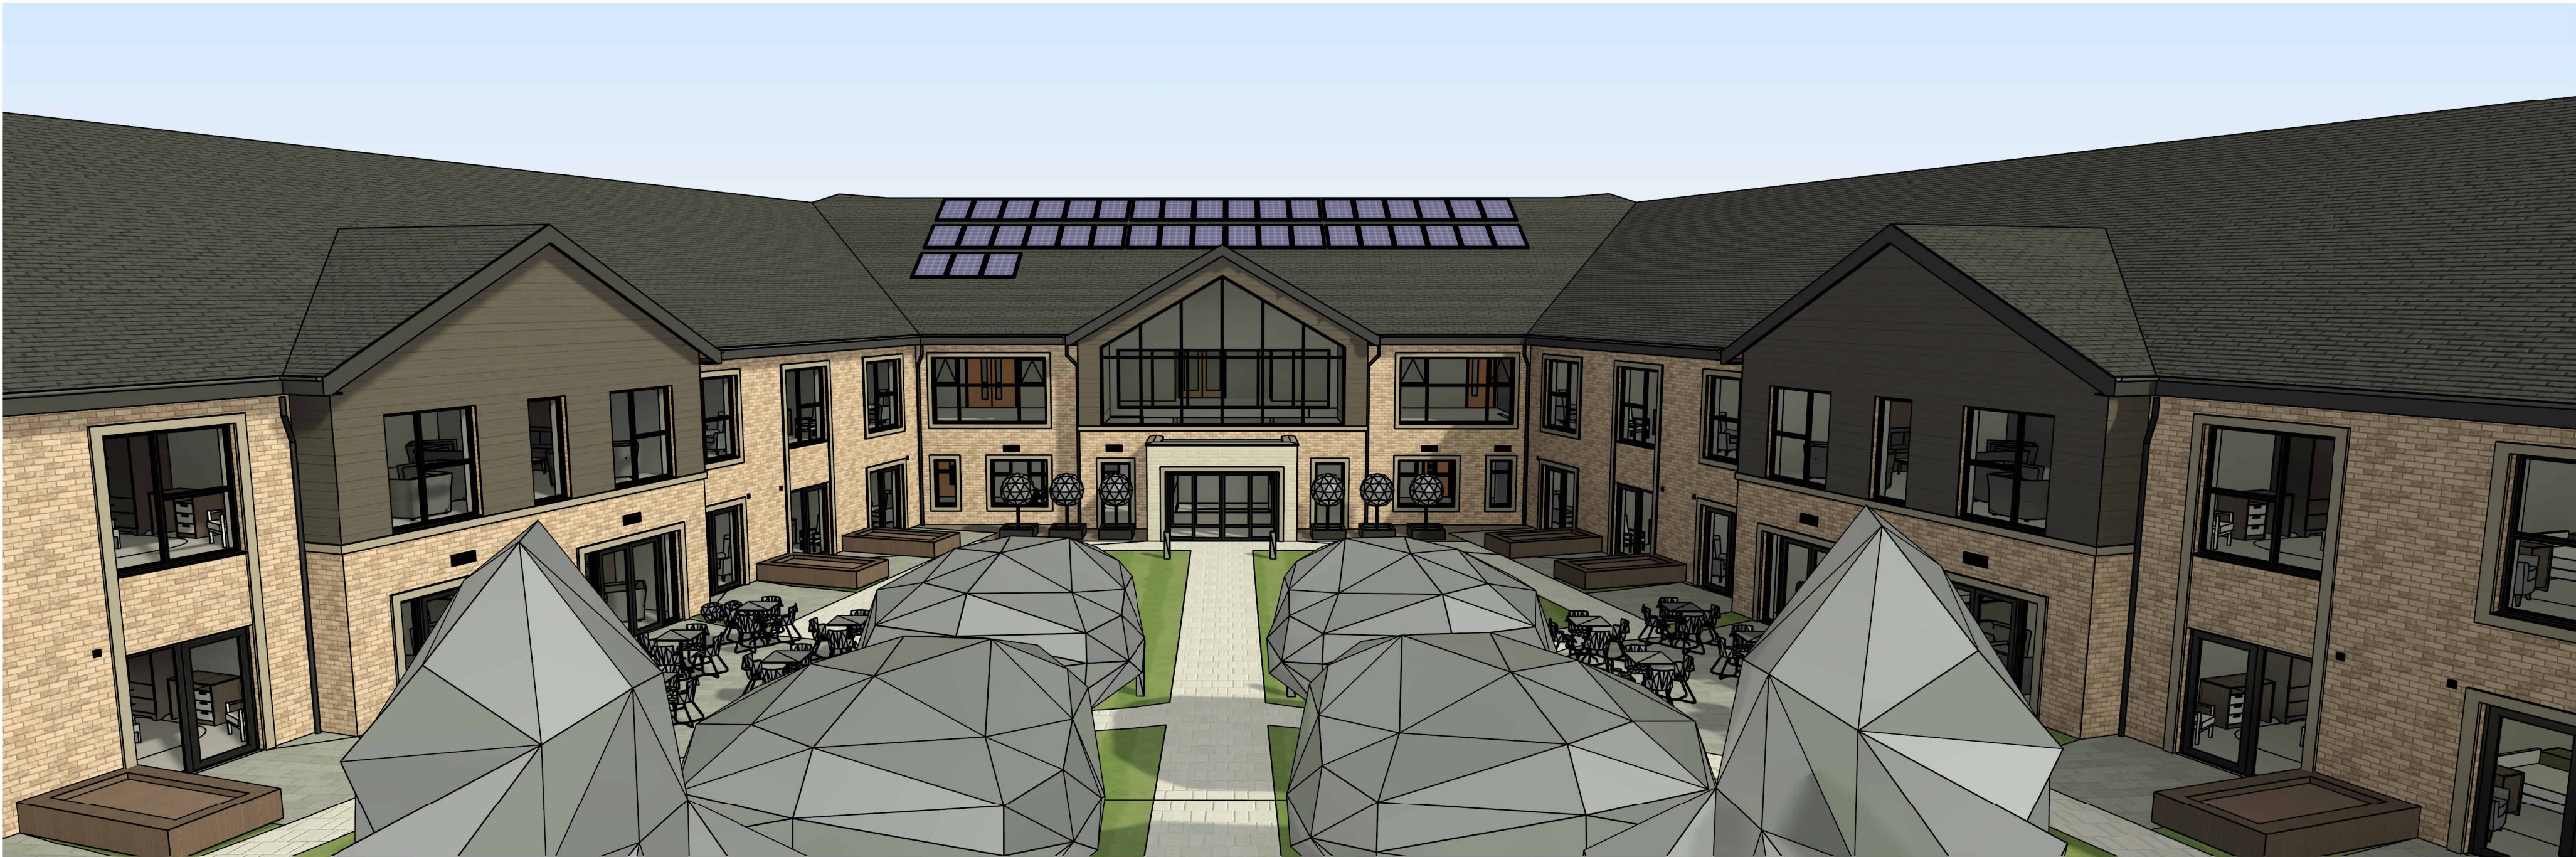

3D Visual 6

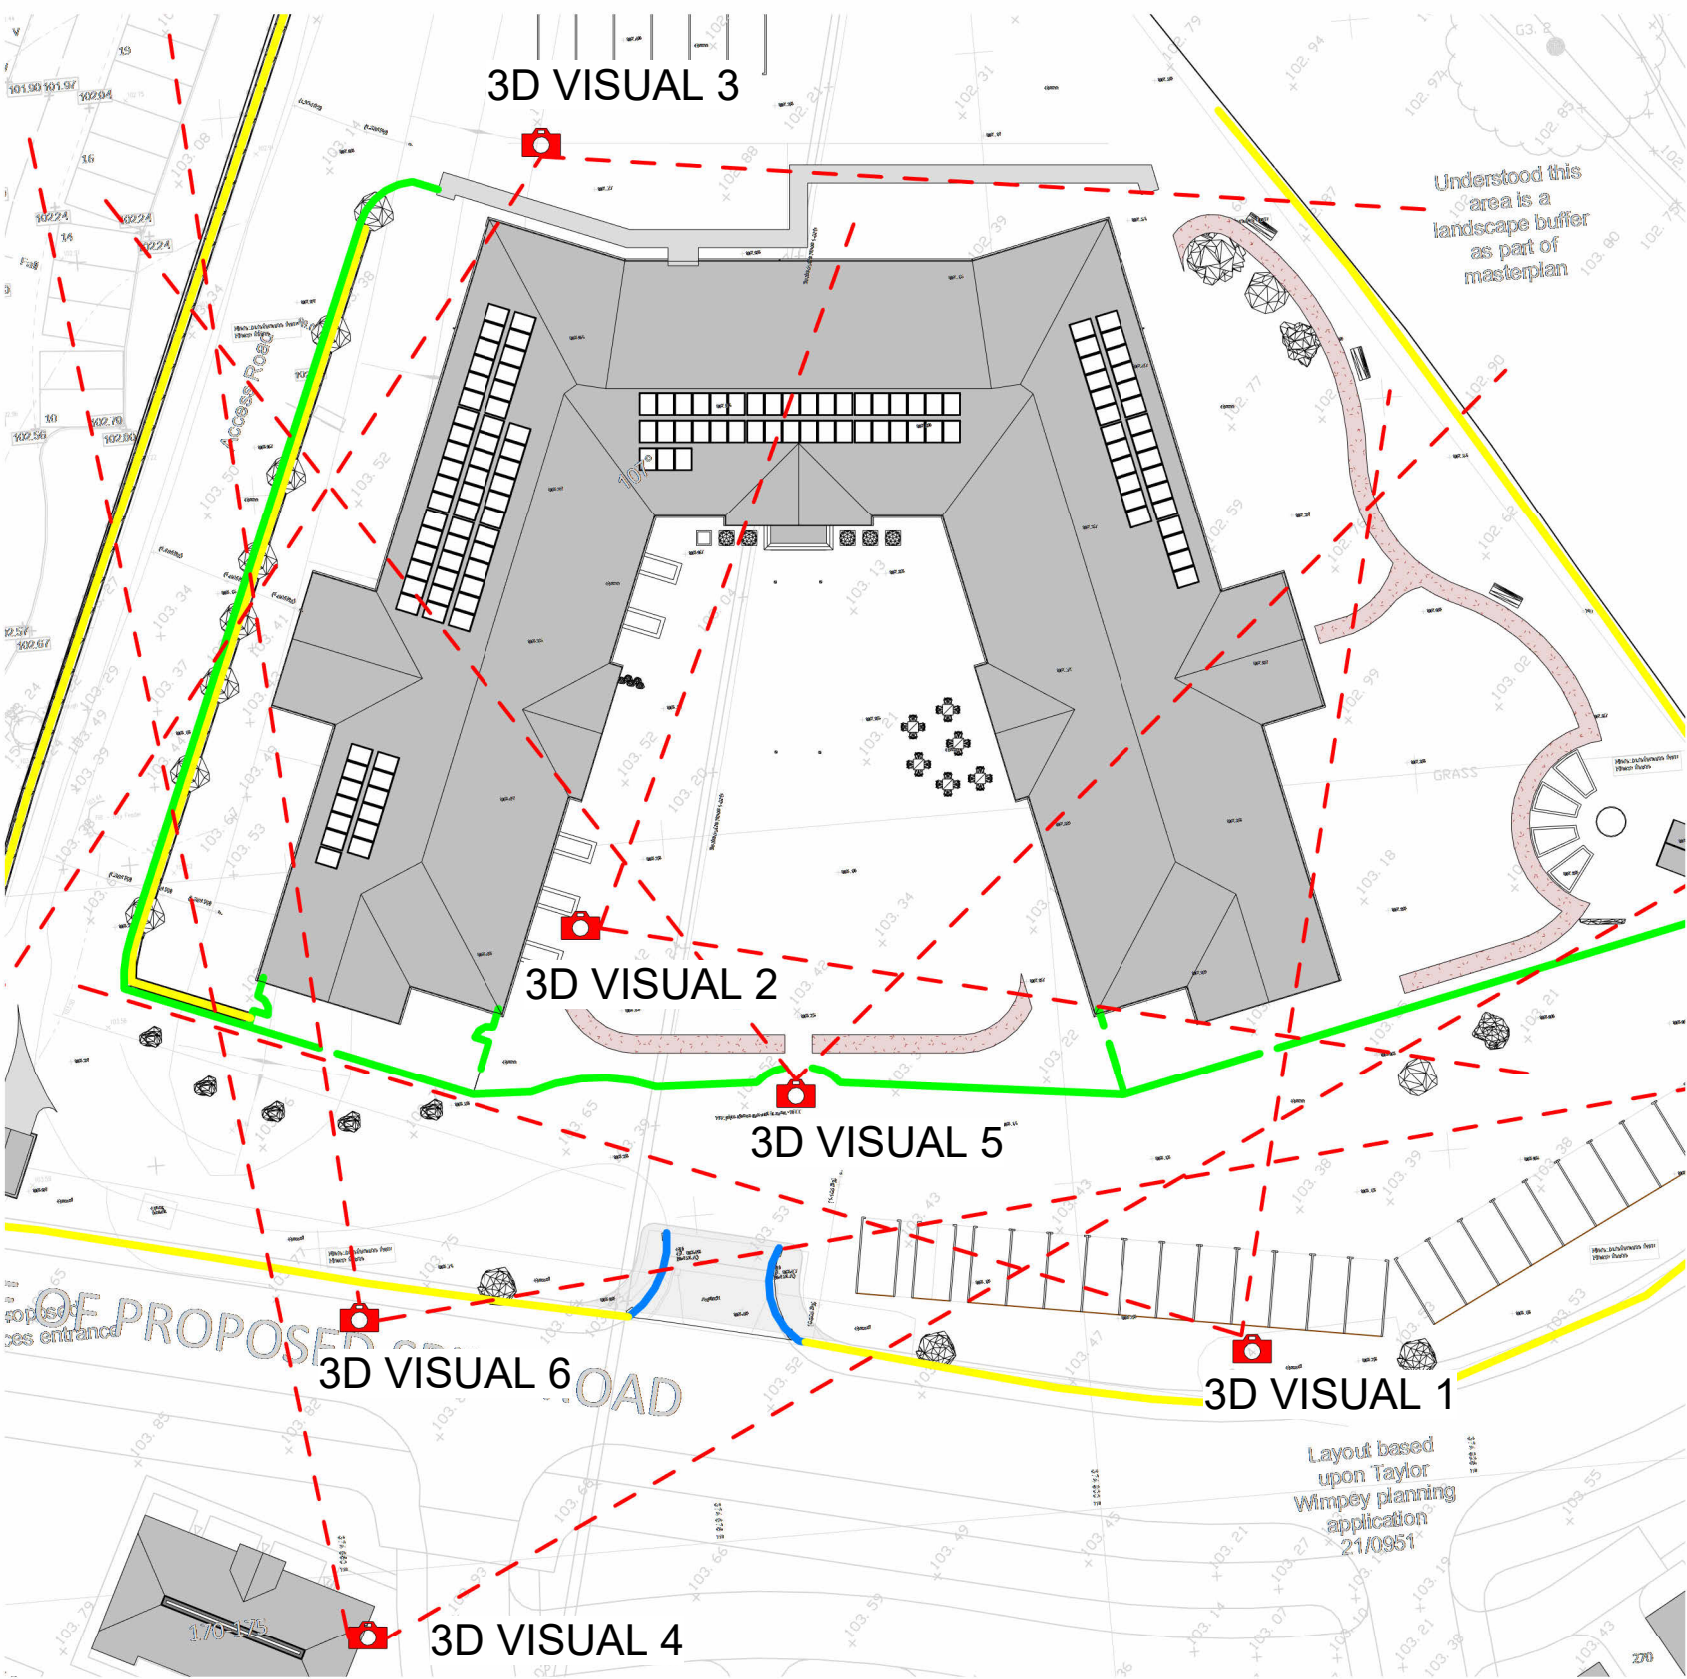

Key Plan - 3D Visuals

1 : 500

DRAWING REVISIONS				
REV	DESCRIPTION	DATE	BY	CHK
A	General amendments made including wall vent locations indicatively shown on drawing. PV panel numbers updated as guided by M&E Consultant. Landscaping co-ordinated to suit TEL Landscape drawings.	24.03.23	JA	TE

NOTES

DO NOT SCALE. USE FIGURED DIMENSIONS ONLY.

ALL DIMENSIONS TO BE VERIFIED ON SITE PRIOR TO THE COMMENCEMENT OF ANY WORK OR THE PRODUCTION OF ANY SHOP DRAWING. ALL DISCREPANCIES TO BE REPORTED TO THE ARCHITECT.

THIS DRAWING IS TO BE READ IN CONJUNCTION WITH ALL RELATED ARCHITECTS AND ENGINEERS DRAWINGS AND ANY OTHER RELEVANT INFORMATION.

THIS DRAWING IS COPYRIGHT © OF DWA ARCHITECTS (LONDON) LTD.

DWA

ARCHITECTS

DWA Architects (London) Ltd

Cyclops House

Link Business Park

United Kingdom

YO10 3JB

ISO 9001 : 2015

ISO 14001 : 2015

ISO 45001 : 2018

Certificate No: 17002020

01904 544 400

dwa@dwa-architects.co.uk

www.dwa-architects.co.uk

CLIENT Eric Wright Group			
PROJECT Proposed Care Home, Standen Central Site, Clitheroe			
DRAWING TITLE 3D Visuals - Sheet 2			
DWA PROJECT NO. G5709	DWA DWG NO. 162	REV A	
DRAWING STATUS PLANNING			
SCALE 1 : 500 @ A1	DATE 21.12.22	DRAWN BY JA	CHECKED BY TE
BIM JOB NO. 220018			
SUITABILITY CODE			
SUITABILITY DESCRIPTION			
DOCUMENT NAME (BS EN ISO 19650) 220018-DWA-XX-XX-DR-A-162-A-3D Visuals - Sheet 2			