


PROPOSED HORSE WALKER PLAN

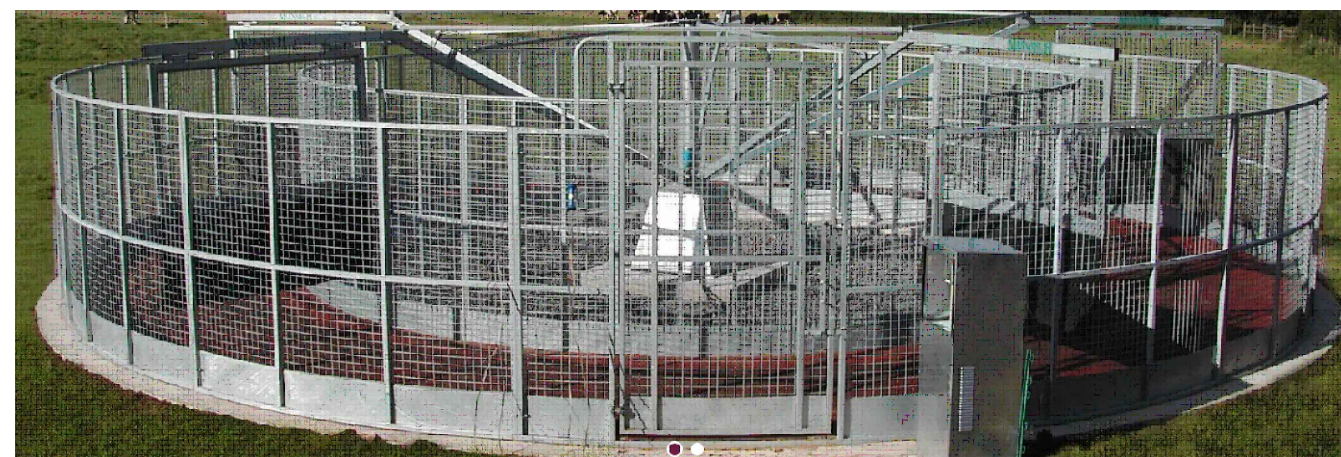

PROPOSED HORSE WALKER IMAGE

Do not scale or use drawing as a template

Revisions	Date
-----------	------

Notes

All dimensions are approximate and must be checked on site prior to the commencement of the works.

Client

Mr.S.Barnes

Project.

Proposed New Agricultural Store and Horse Walker at Portfield Farm Barn, Whalley

Title

Proposed Horse Walker Details

scale 1:100@A3	drawn .
date March 23	approved .
drawing no. PFB-23	P-03

