


## Legend

COPPER EQUIPMENT	
DP	
Planned DP	
PCP	
Planned PCP	
Other	
FIBRE EQUIPMENT	
Fibre Equipment	
Pending add	
Other	
Plan add	
COPPER CABLE	
Copper	
Planned	
Inferred	
Power	
FIBRE CABLE	
Fibre	
Pending add	
Inferred	
Hybrid	
Other	
Plan add	
JOINT	
Joint	
Planned Joint	
ATTACHMENT	
Attachment	
STRUCTURE	
Pole	
Planned Pole	
Joint Box	
Inferred Joint Box	
Change Of State	
Split Coupling	
Duct Tee	
Planned Box	
Manhole	
Planned Manhole	
Cabinet	
Planned Cabinet	
Building	
Kiosk	
DSLAM	
DSLAM	
PCP	
PCP	
CABINET	
Cabinet	

## Site Plan – 110 Ribchester Rd

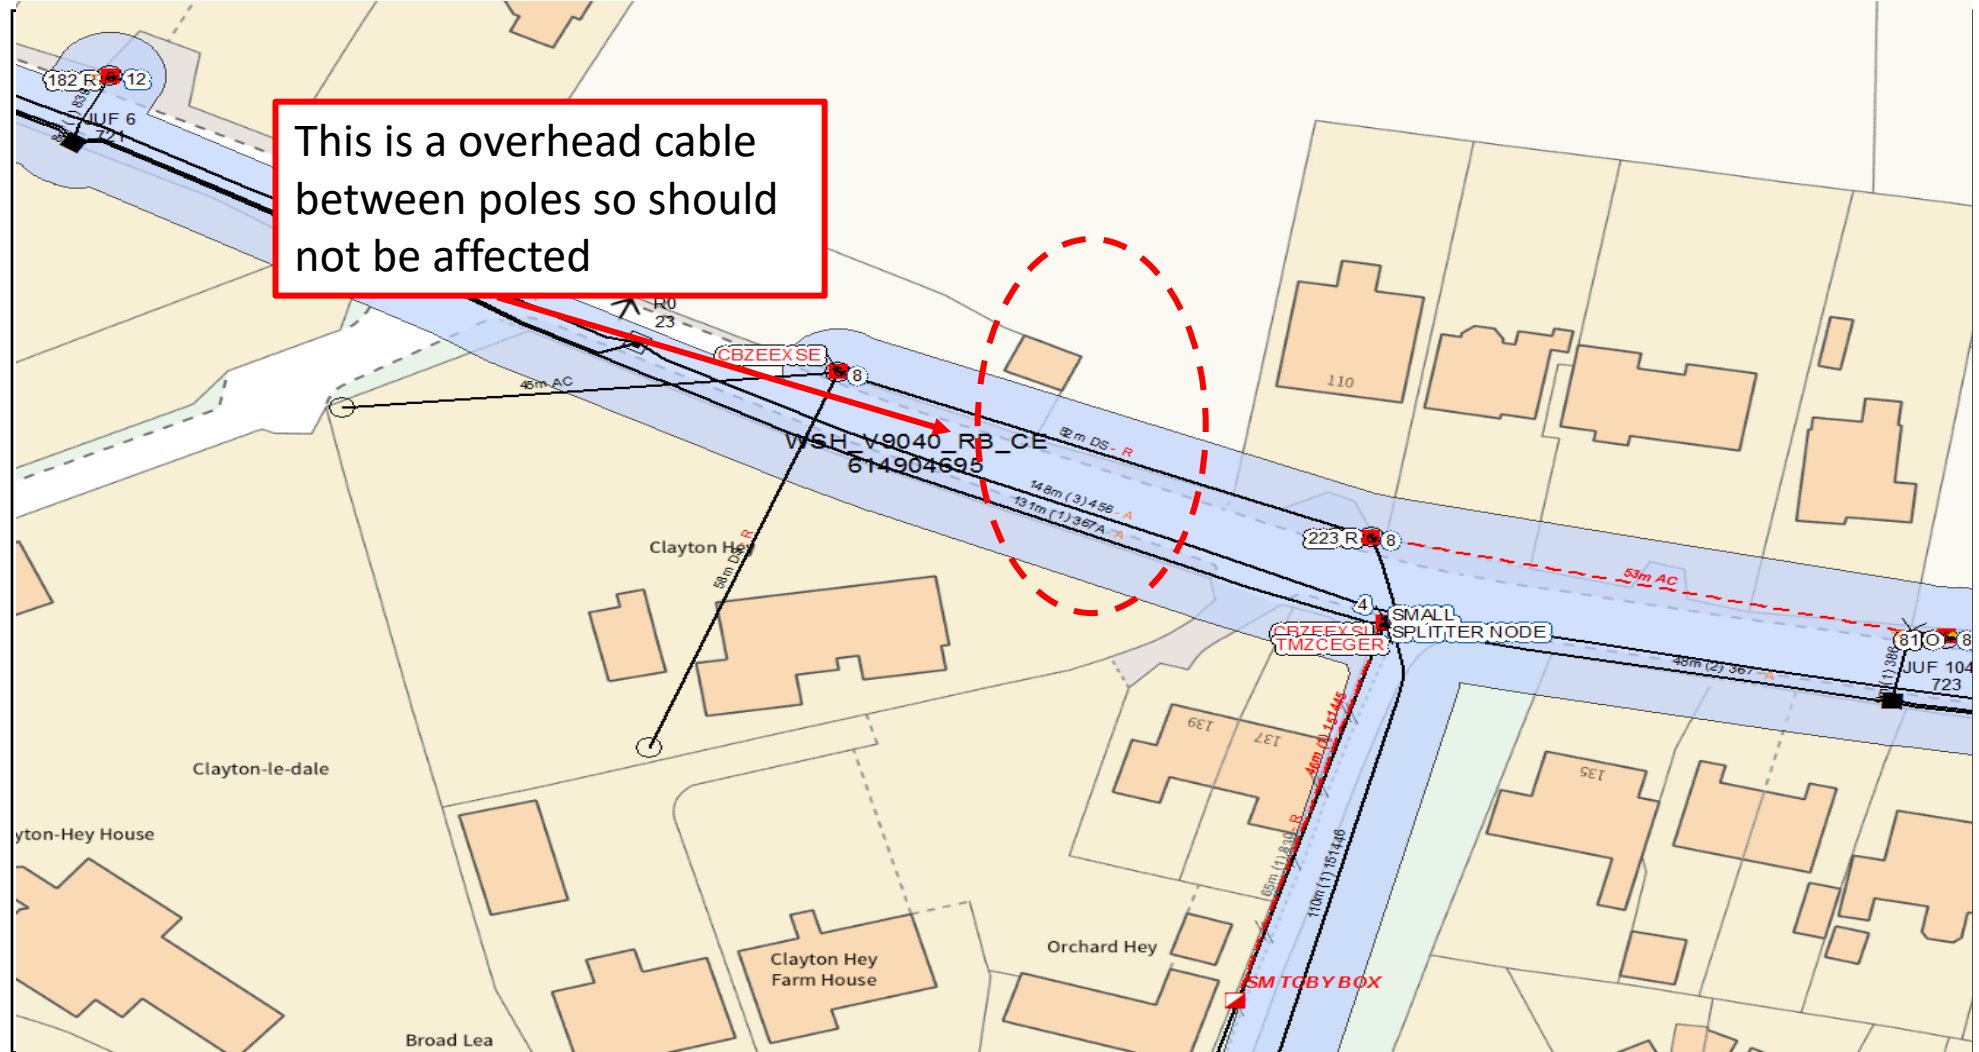

### IMPORTANT WARNING:

Information regarding the location of Openreach apparatus is given for your assistance and is intended for general guidance only. No guarantee is given for its accuracy. It should not be relied upon in the event of excavations or other works being made near to Openreach apparatus, which may exist at various depths and may deviate from the marked route.

Existing Openreach plant may not be recorded.

### CLICK BEFORE YOU DIG

For free onsite assistance prior to commencement of excavation works including a locate and marking service. Email [cbyd@openreach.co.uk](mailto:cbyd@openreach.co.uk)  
(Office hours: Monday - Friday 08:00 to 17:00)