



Chatburn Old Road

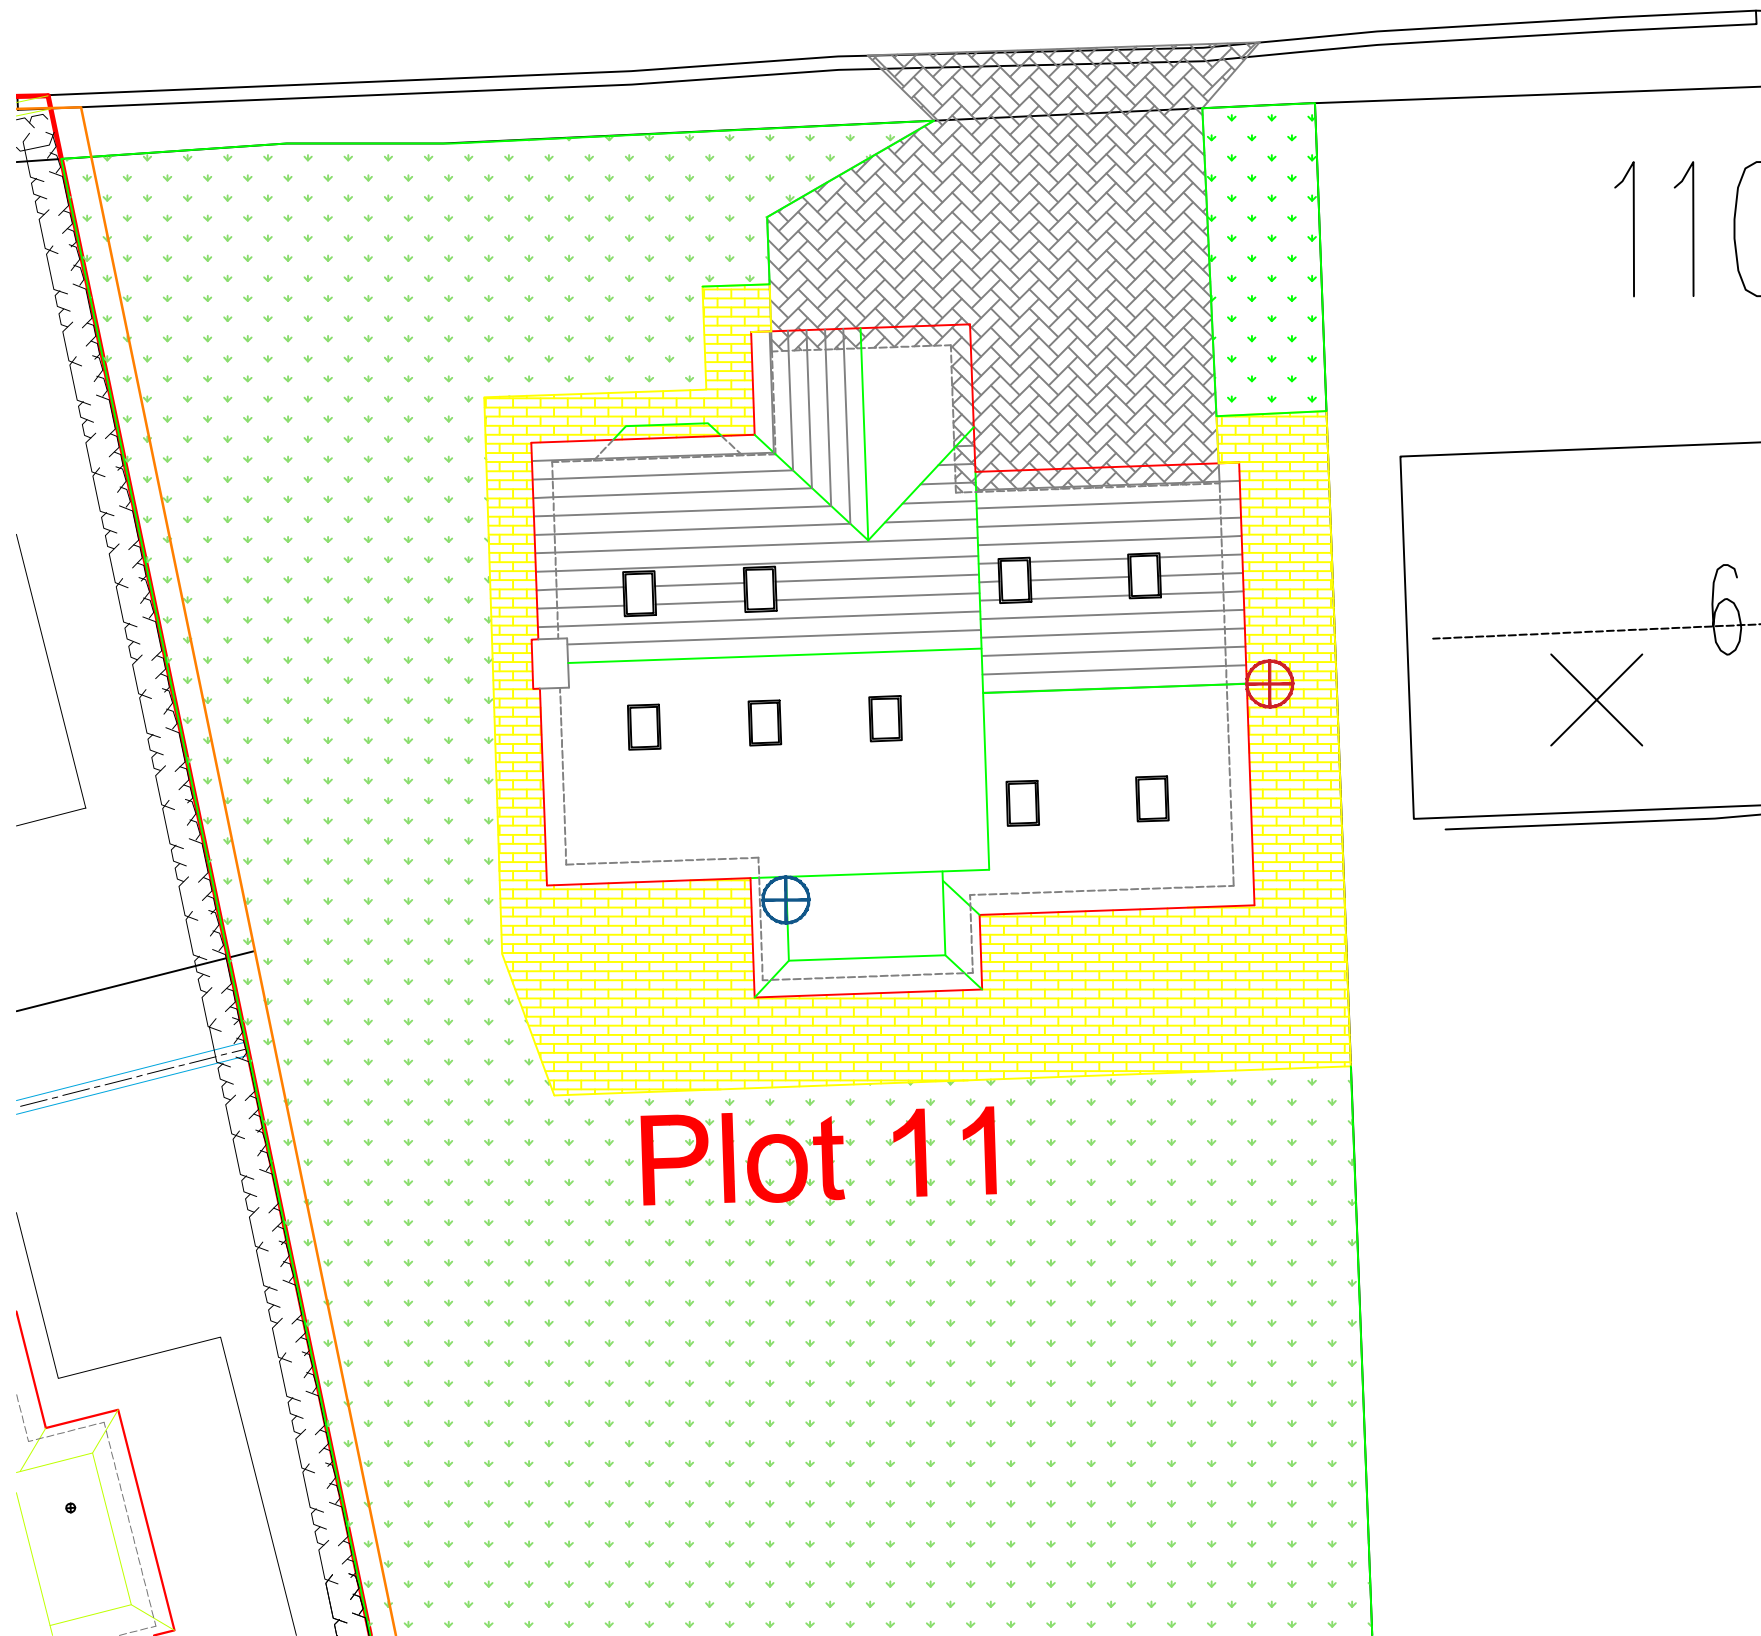


KEY:

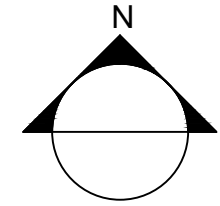

DENOTES 1X SURFACE MOUNTED BIRD BOX - INDICATIVE TYPE BELOW:



DENOTES 1X INTEGRATED BAT BOX - INDICATIVE TYPE BELOW:

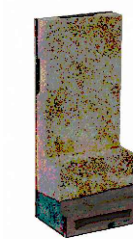

Plot 11

REV	DATE	DRAWN	DESCRIPTION	ARCH CHECK	ENG CHECK
PROJECT PLOT 11 HARE HILL CROFT, CHATBURN OLD ROAD					
CLIENT MR R JACKSON			DRAWING TITLE BIRD & BAT BOX PLAN		
DRN BY DATE	AM APR 23	SCALE NTS @ A3	JOB REF 001	DRAWING NUMBER PLOT11/DOC/BIRD&BAT	REV -