
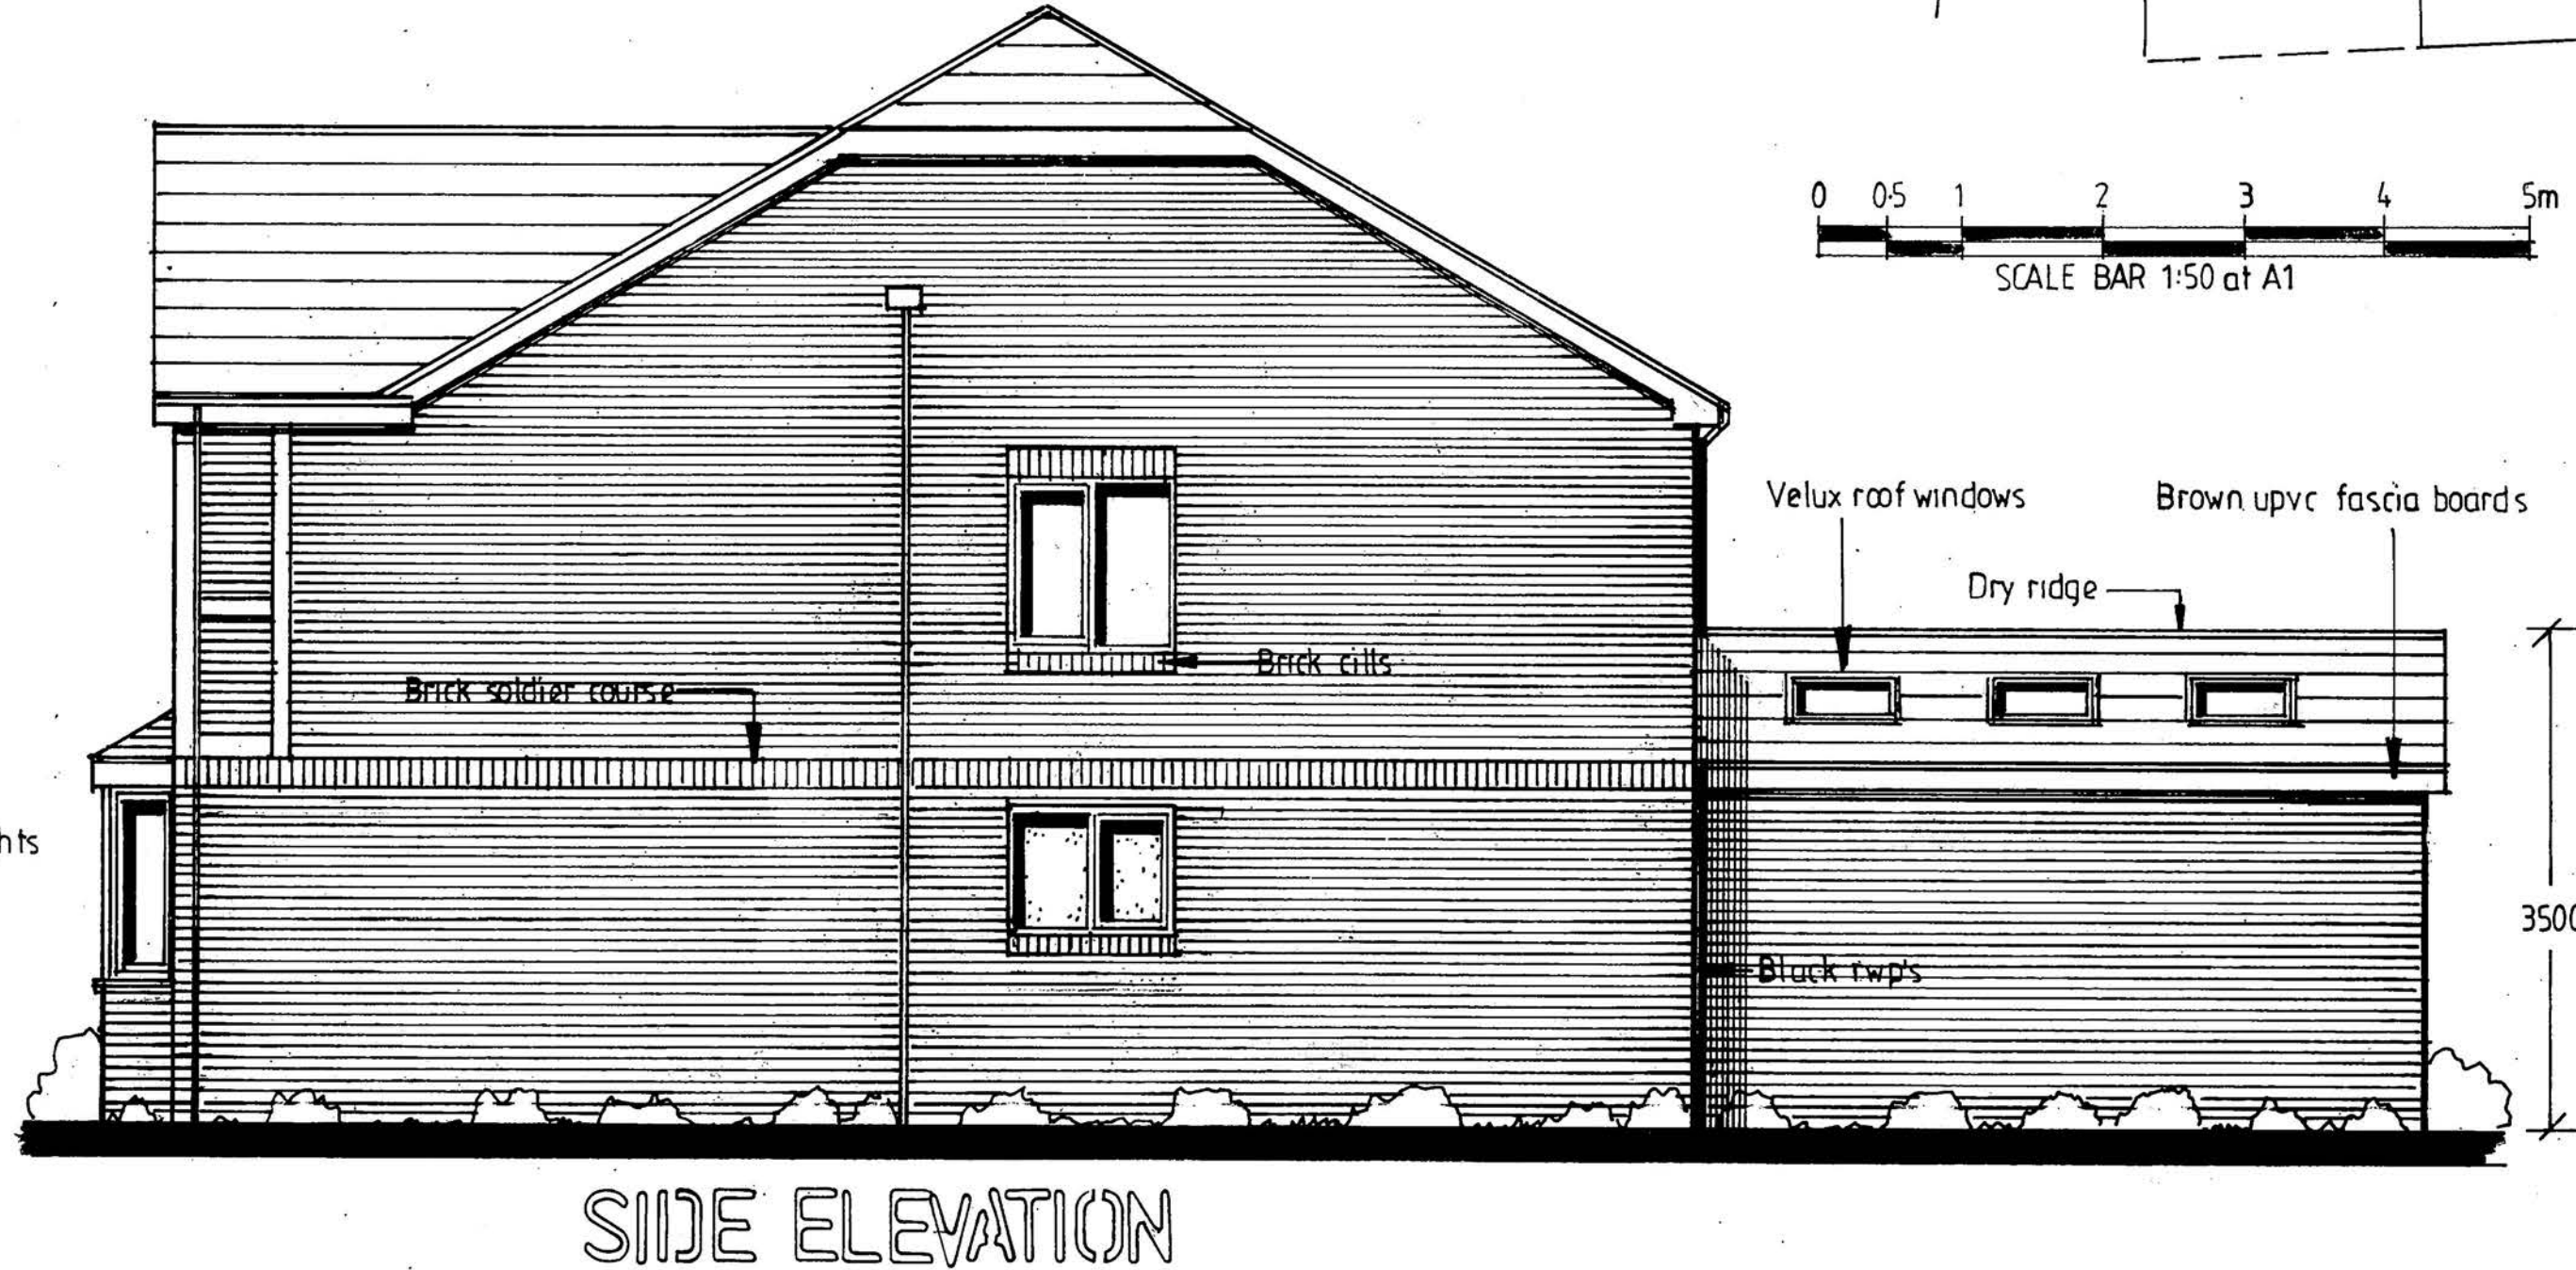
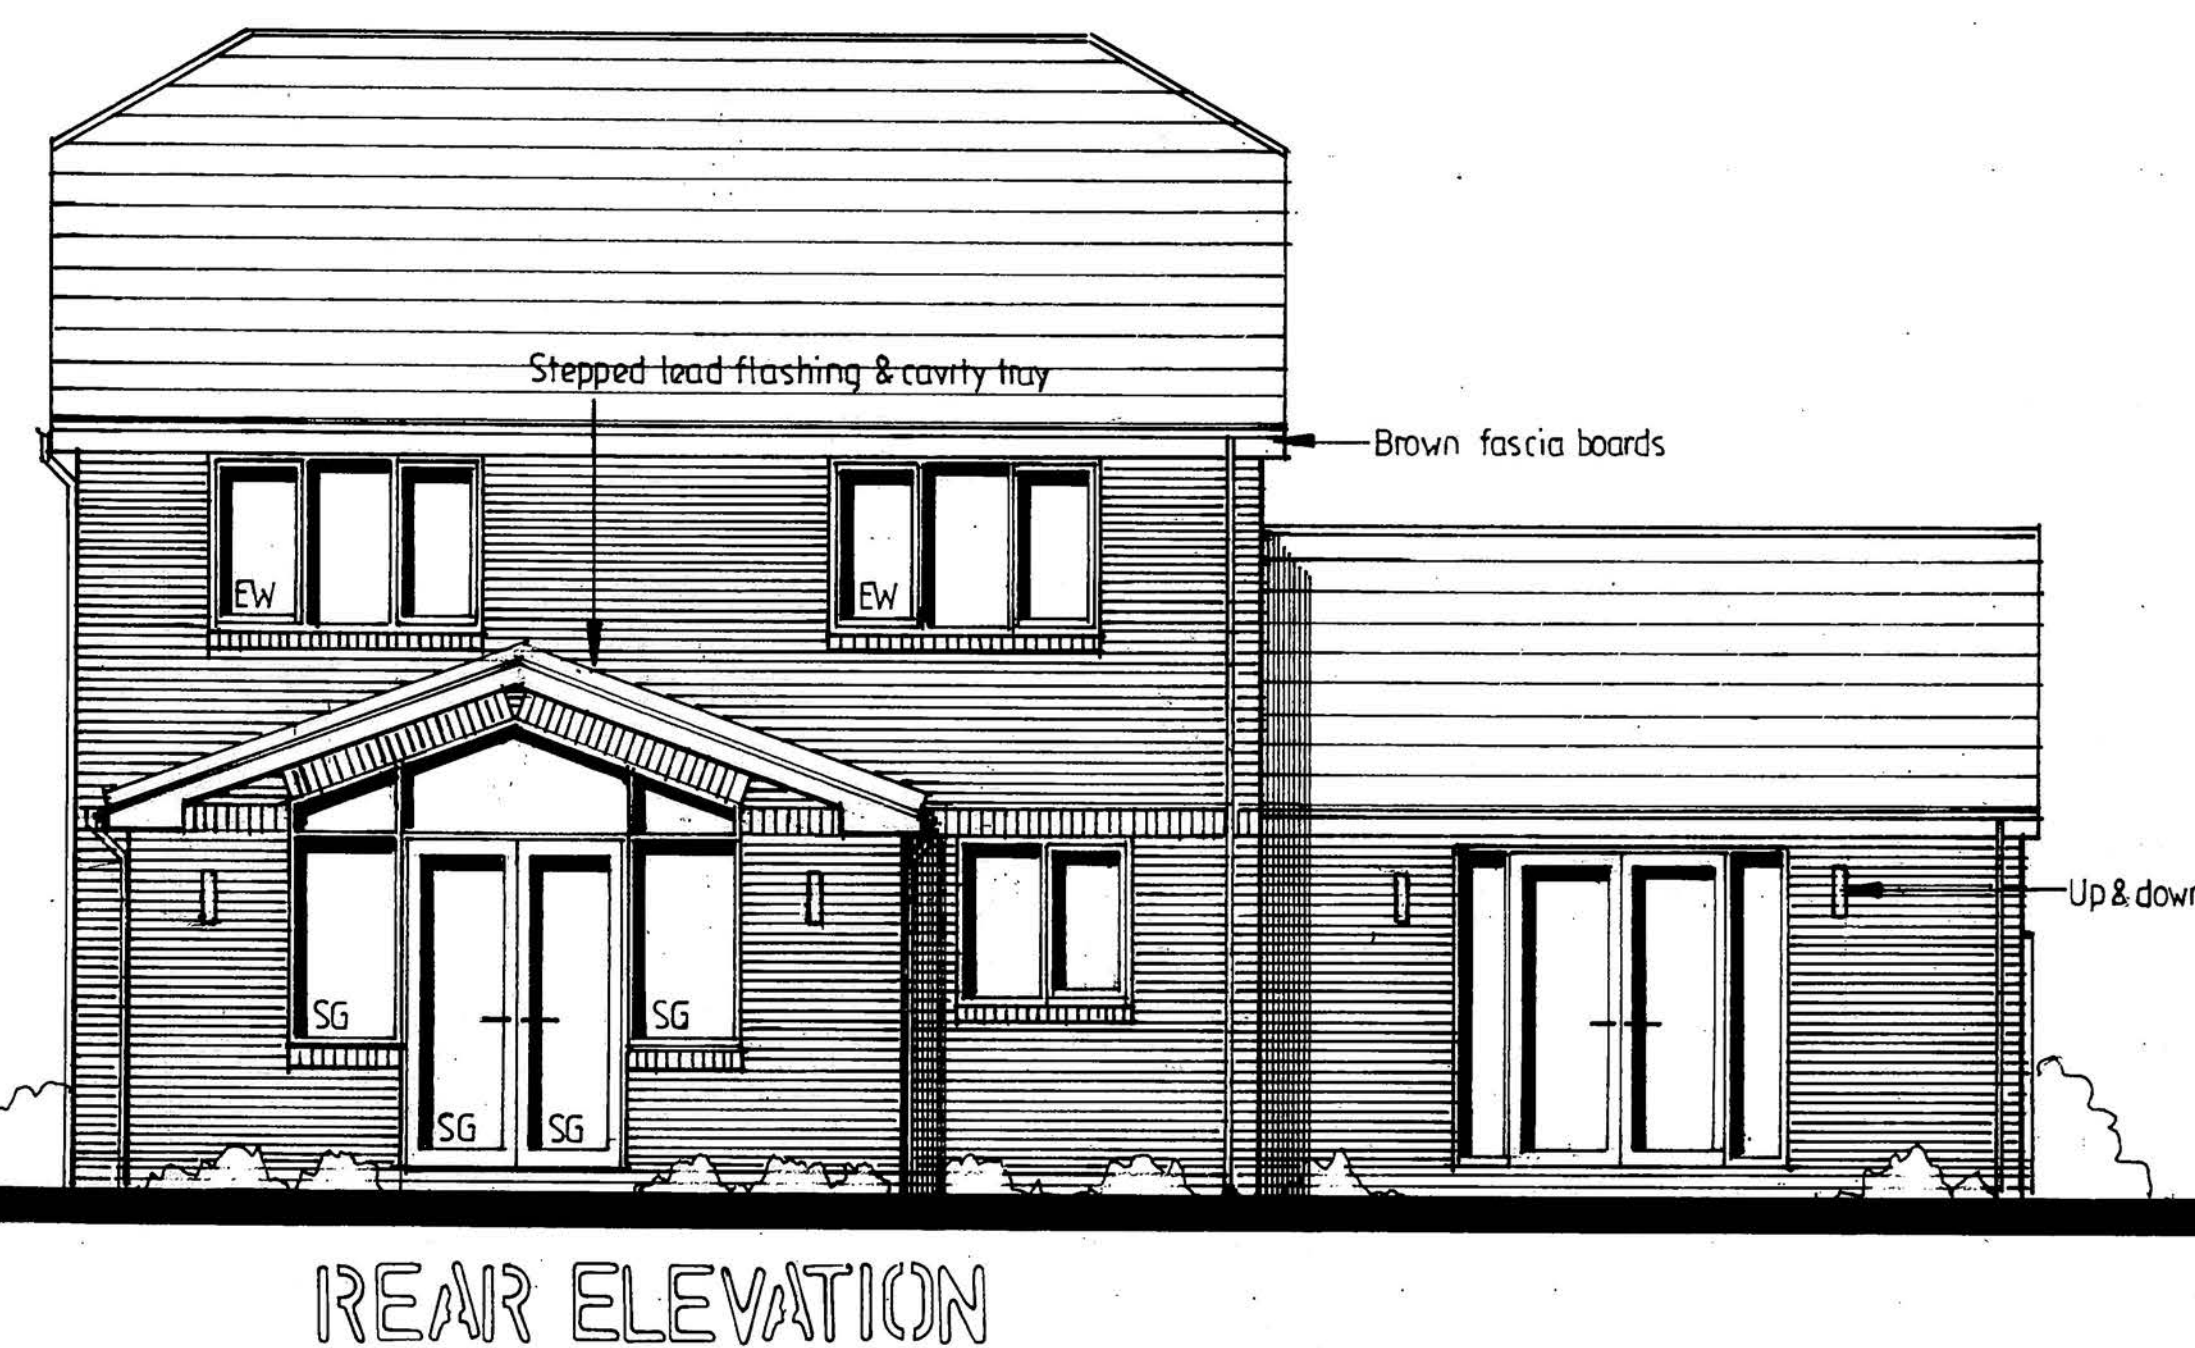
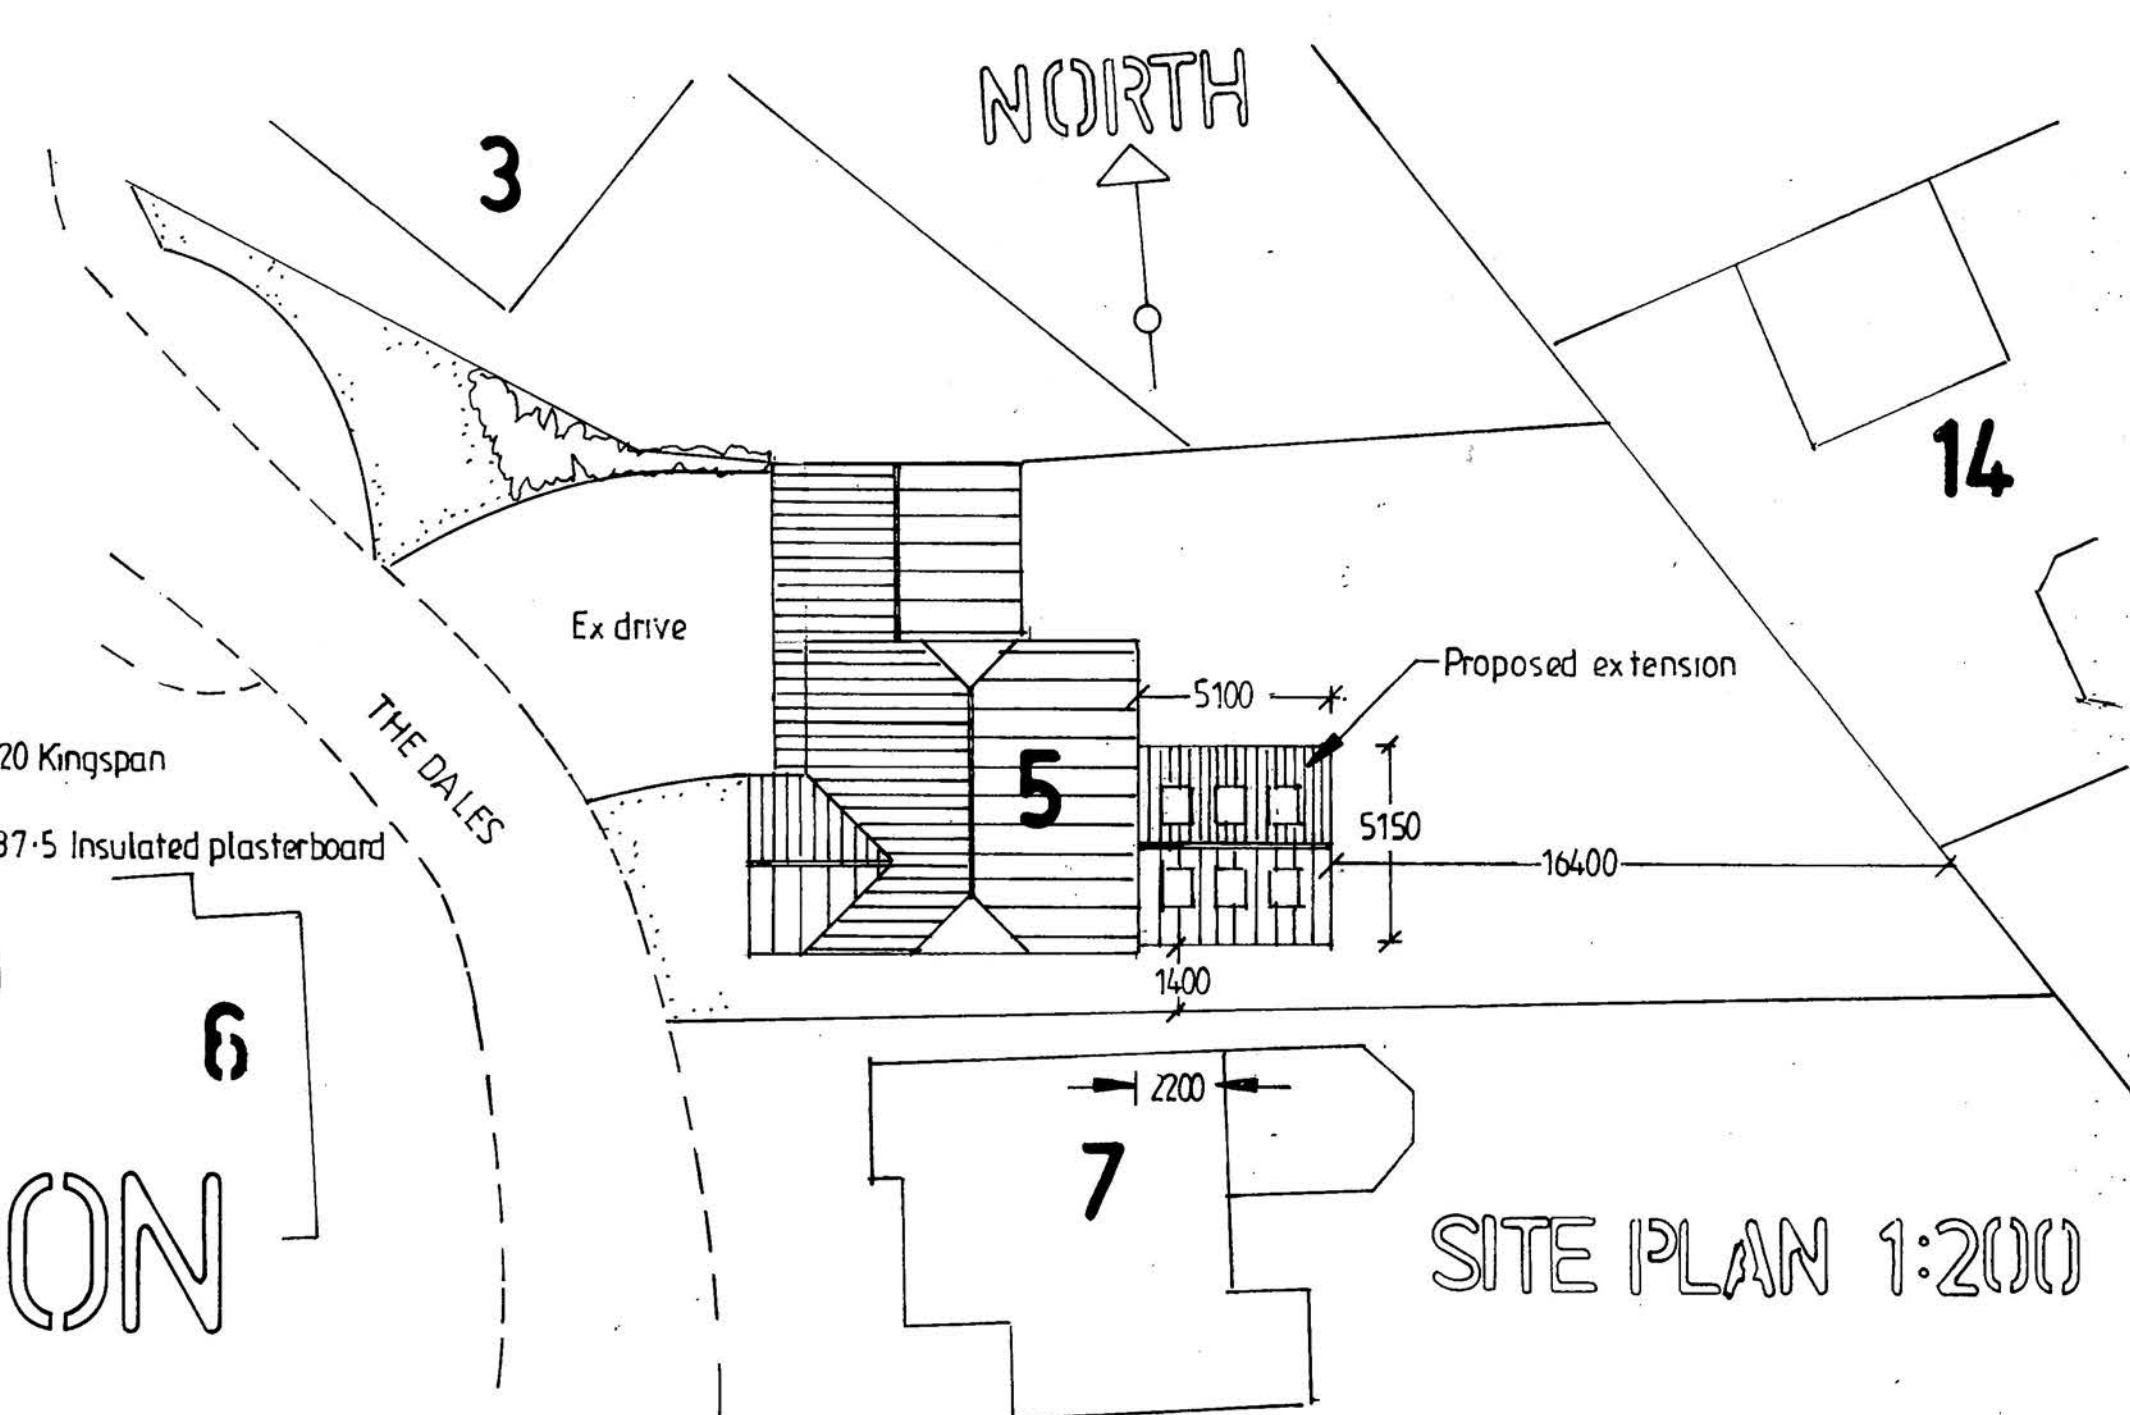
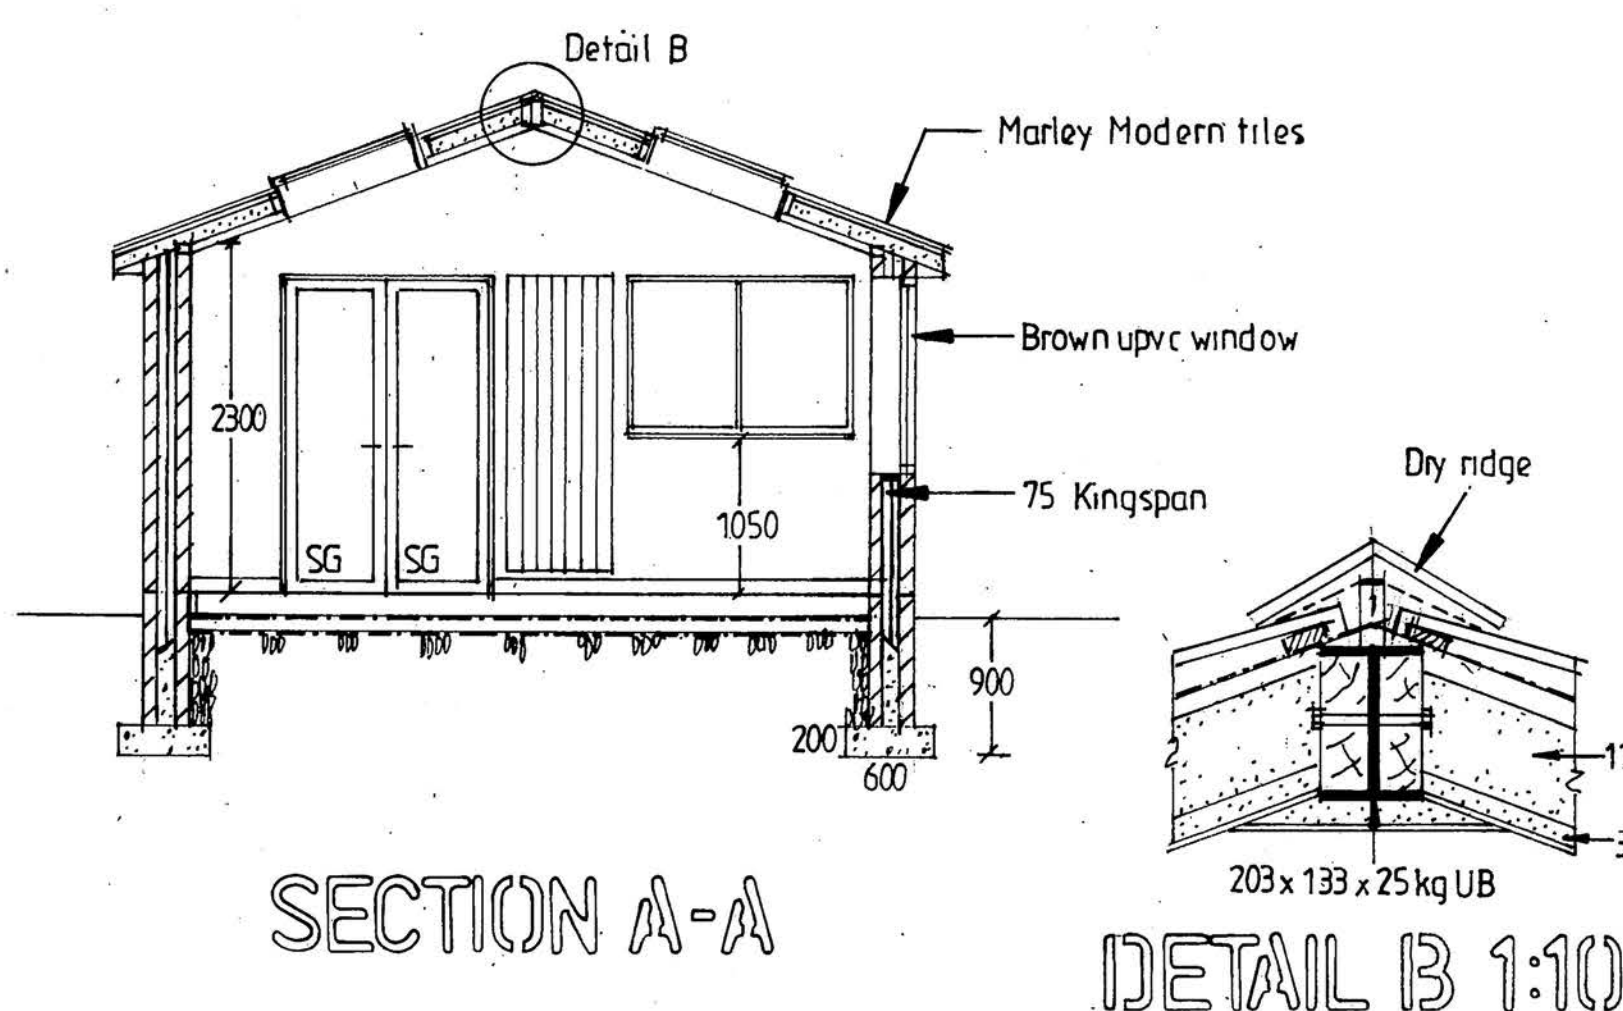
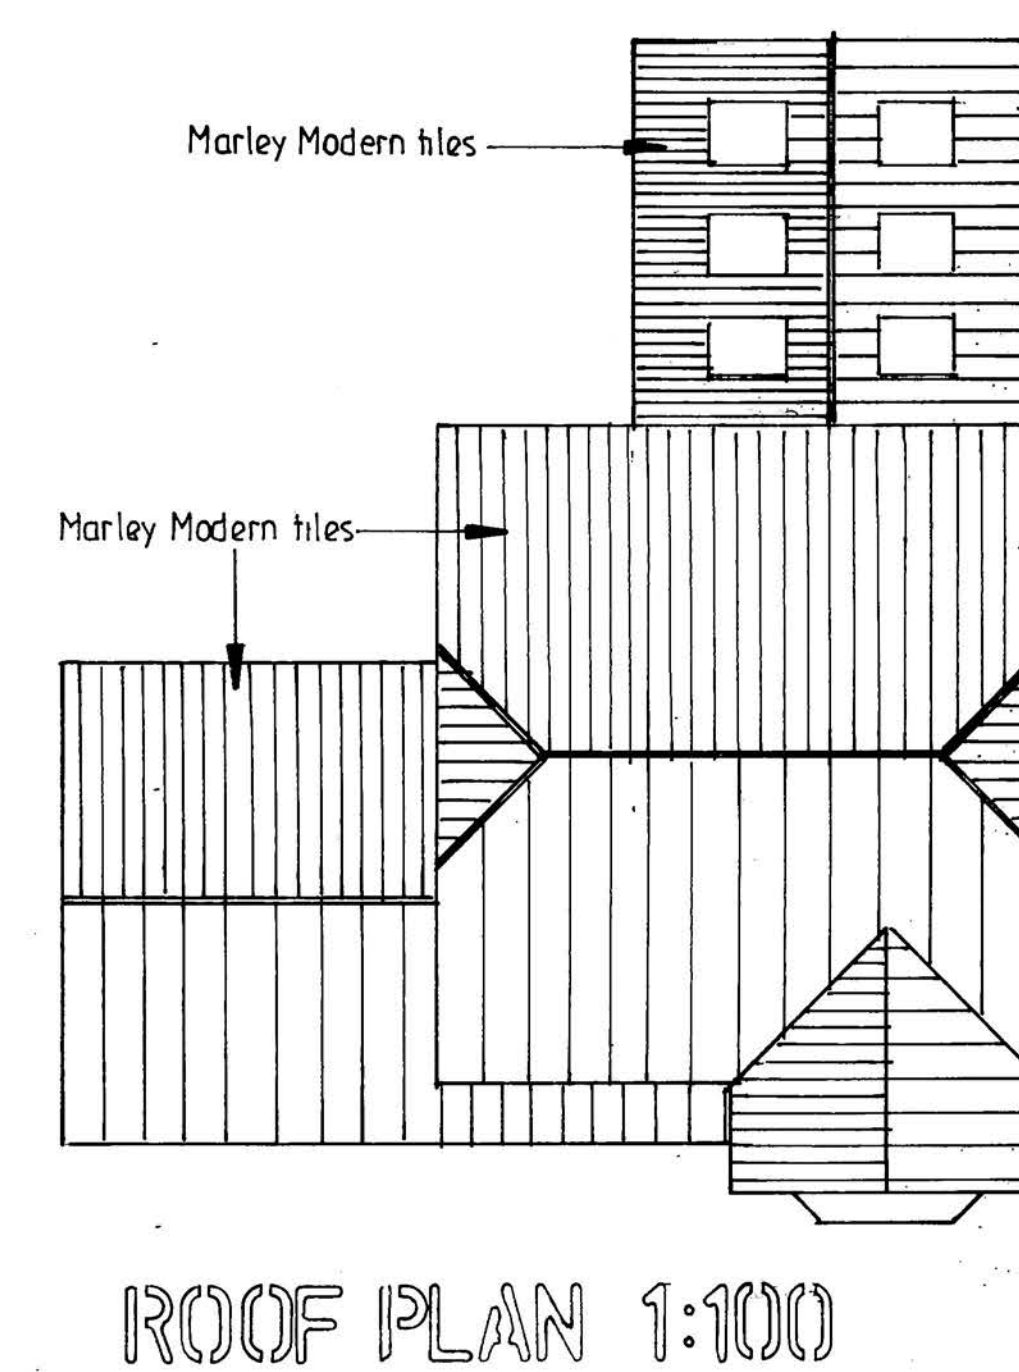


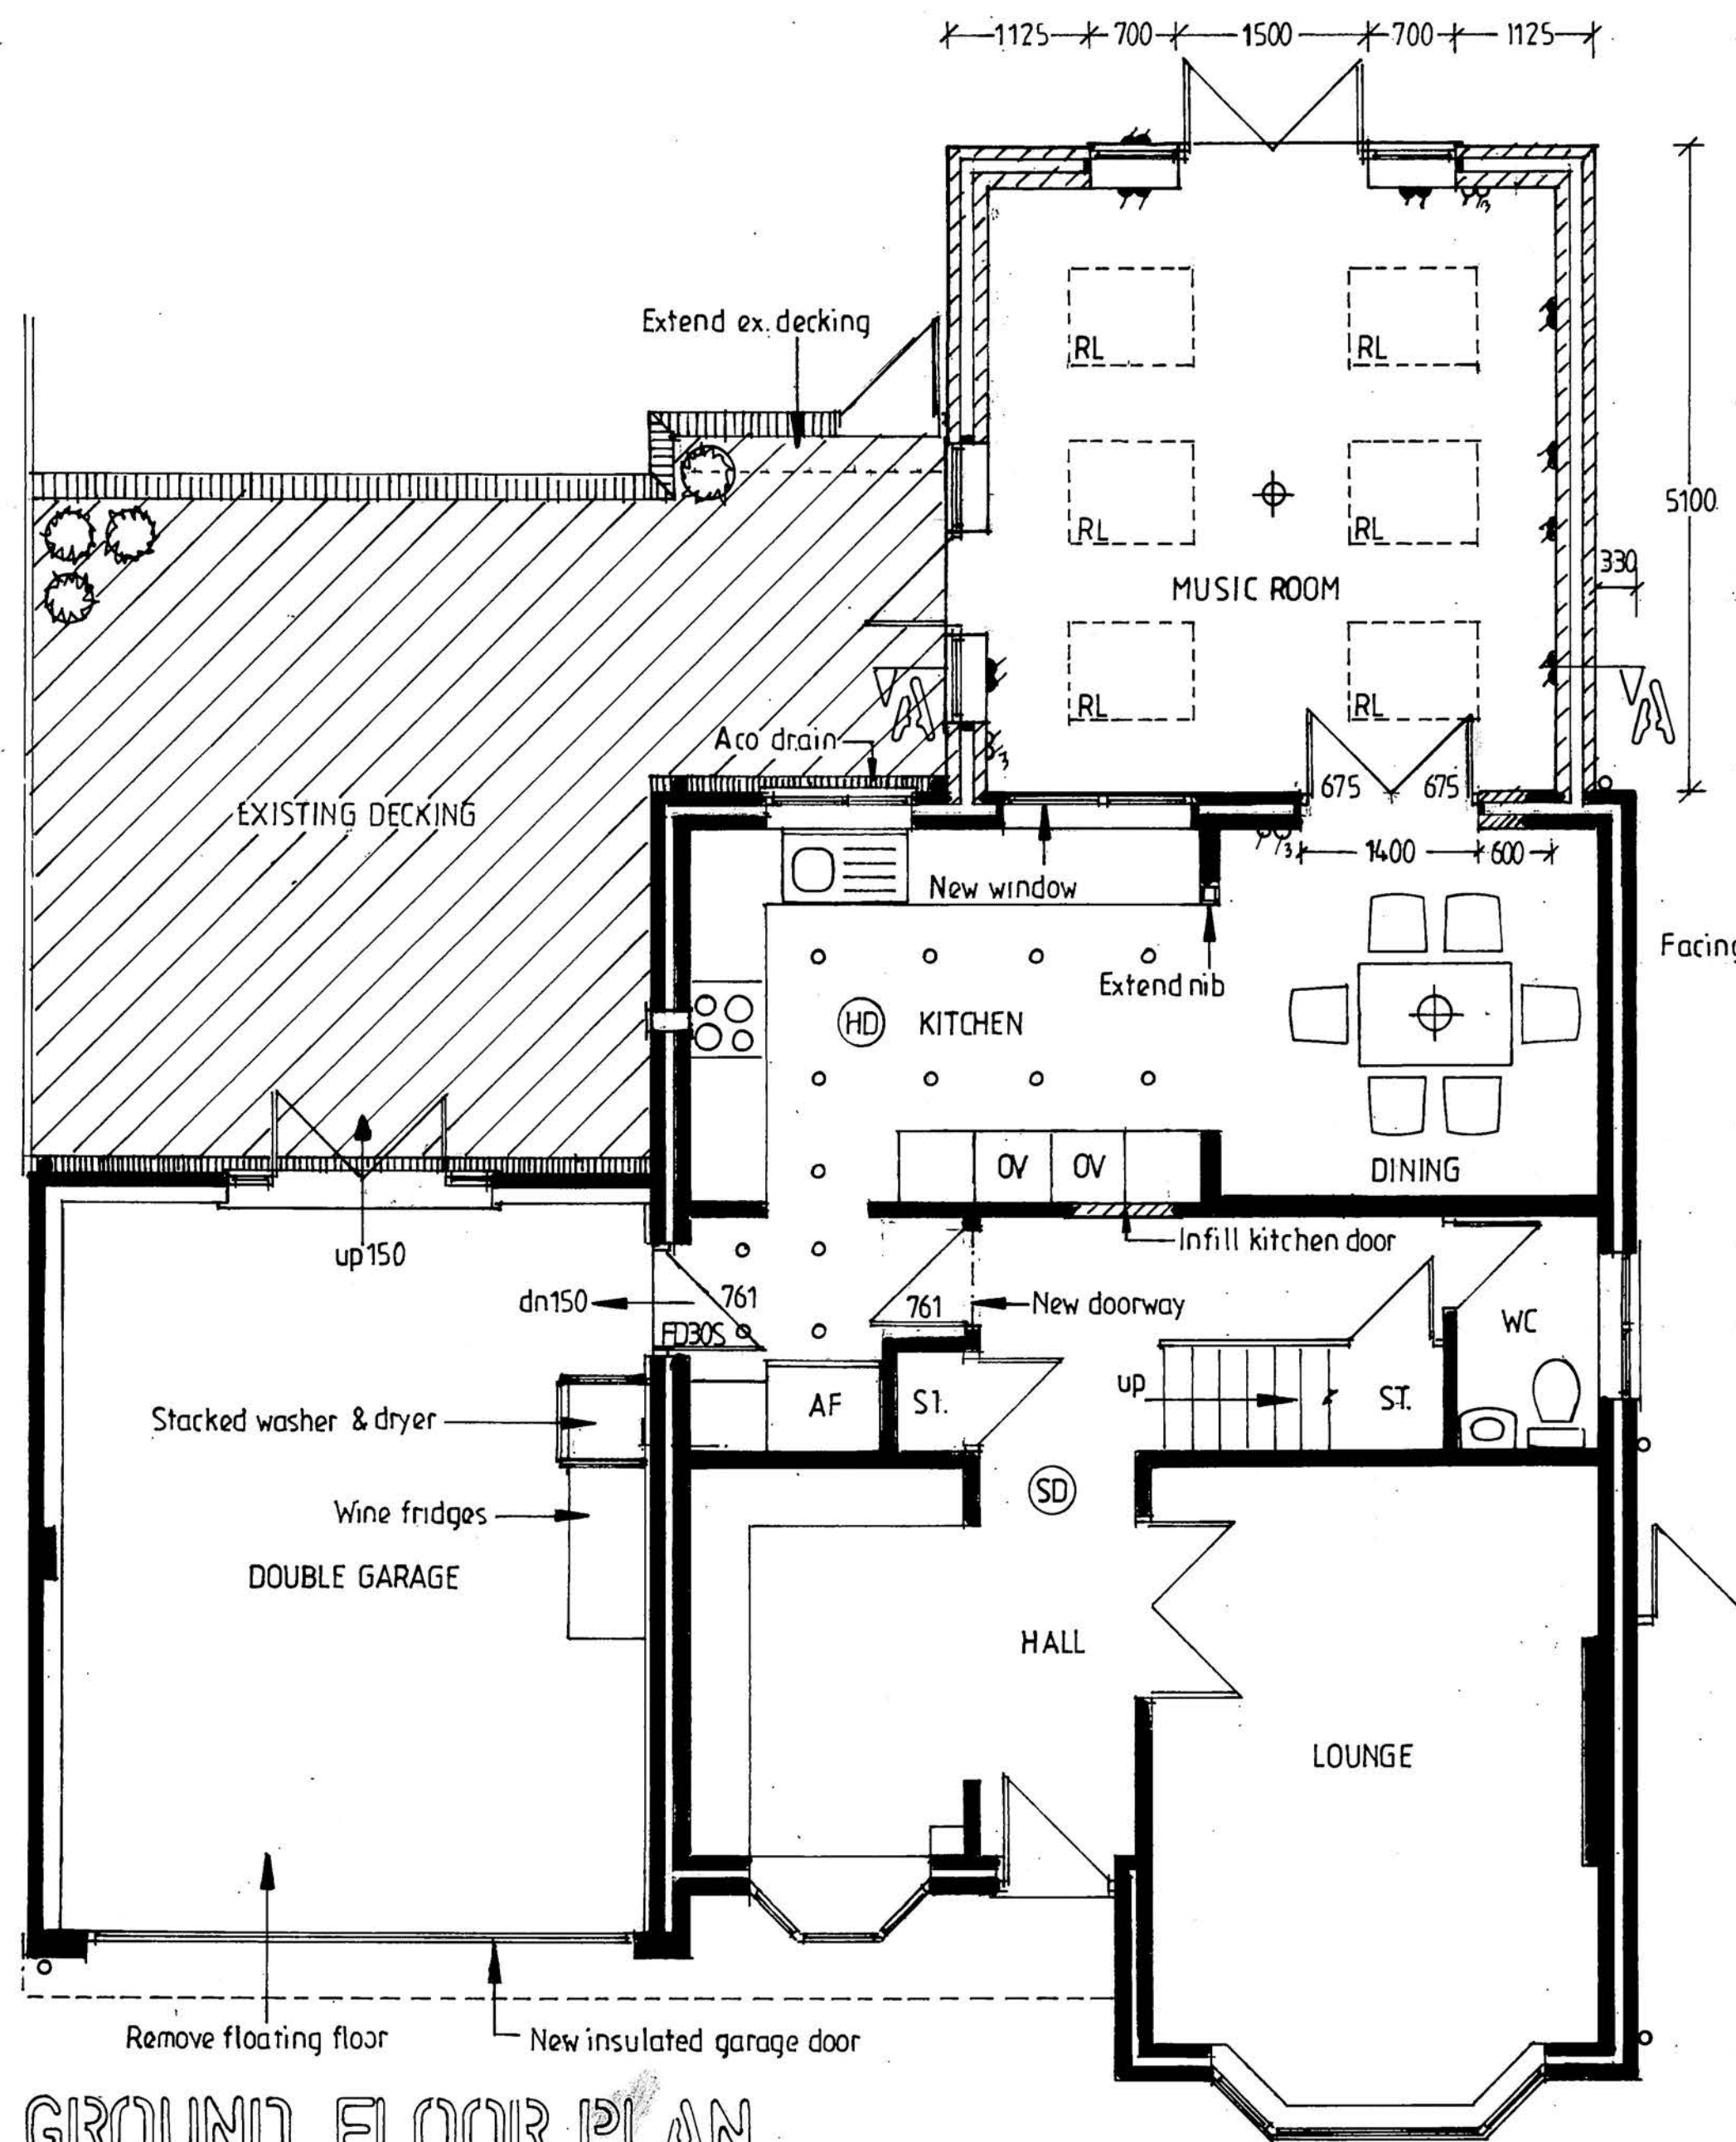

PROPOSED SINGLE STOREY EXTENSION TO REAR	
FOR	MR CHRIS DUCKWORTH
AT	5 THE DALES LANGHO BB6 8BW
ADRIAN HUGHES ARCHITECTURAL SERVICES	
SCALE 1:50 1:100	DRAWING NO.
DATE APR 2023	21/2/2023