

312023/0330

31/5/2023

Peter Hitchen
Architects

Marathon House
The Sidings Business Park
Whalley, BB7 9SE

01254 823 885

www.peterhitchenarchitects.co.uk

NOTES:

No.	Description	Date
1	APPLICANT NAME AMENDED	28/04/2023

CLIENT:

STEVEN ALMOND
12 THE HAZELS
WILPSHIRE

PROJECT:

REDEVELOPMENT OF THE
EXISTING HOUSE

SHEET:

PROPOSED ELEVATIONS
REVISION 1

Project number PHA/834

Date 19/04/2023


Drawn by AW

Checked by PH

A3.4

Scale 1 : 50

Sheet size A1

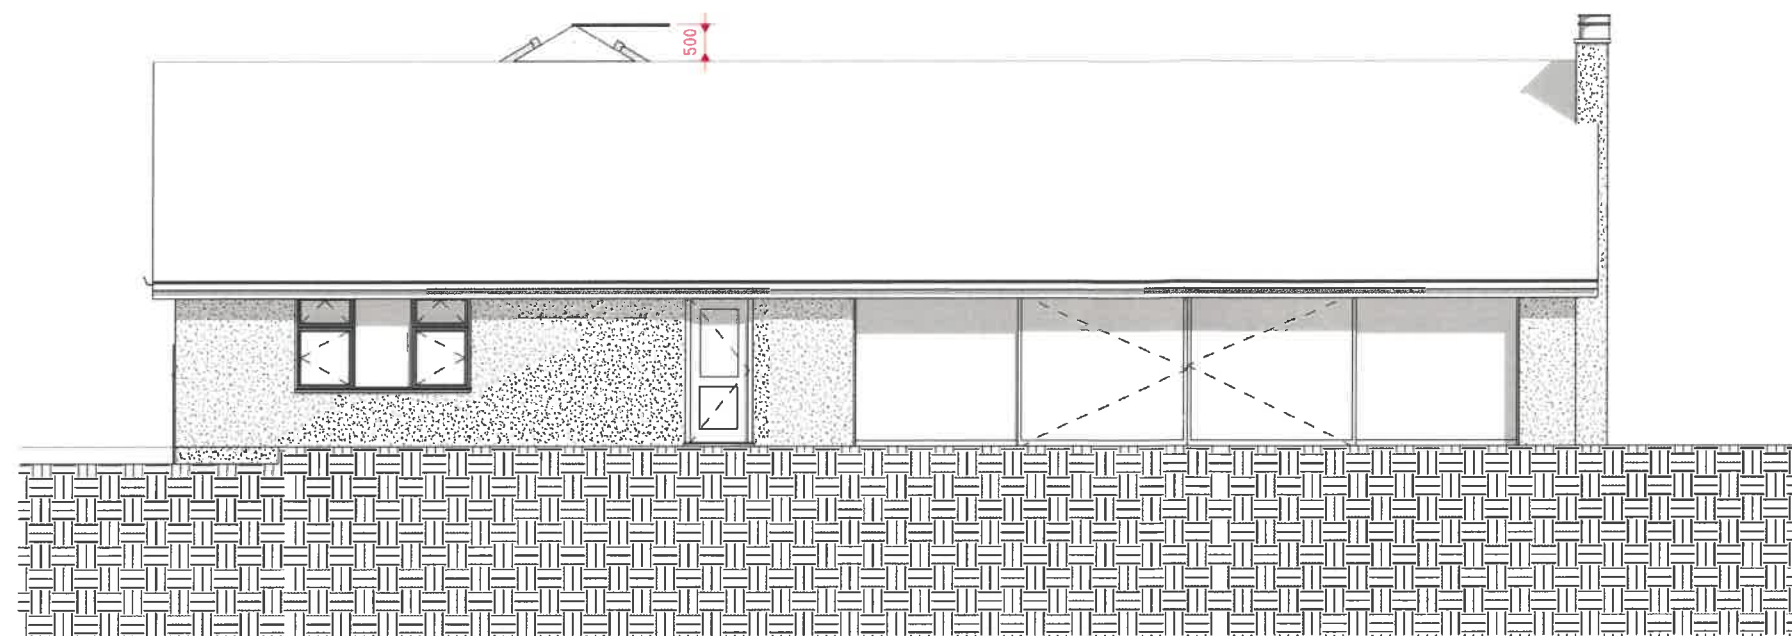

1 PROPOSED SOUTH
1 : 50



2 PROPOSED WEST
1 : 50