


Key
 — Application Boundary

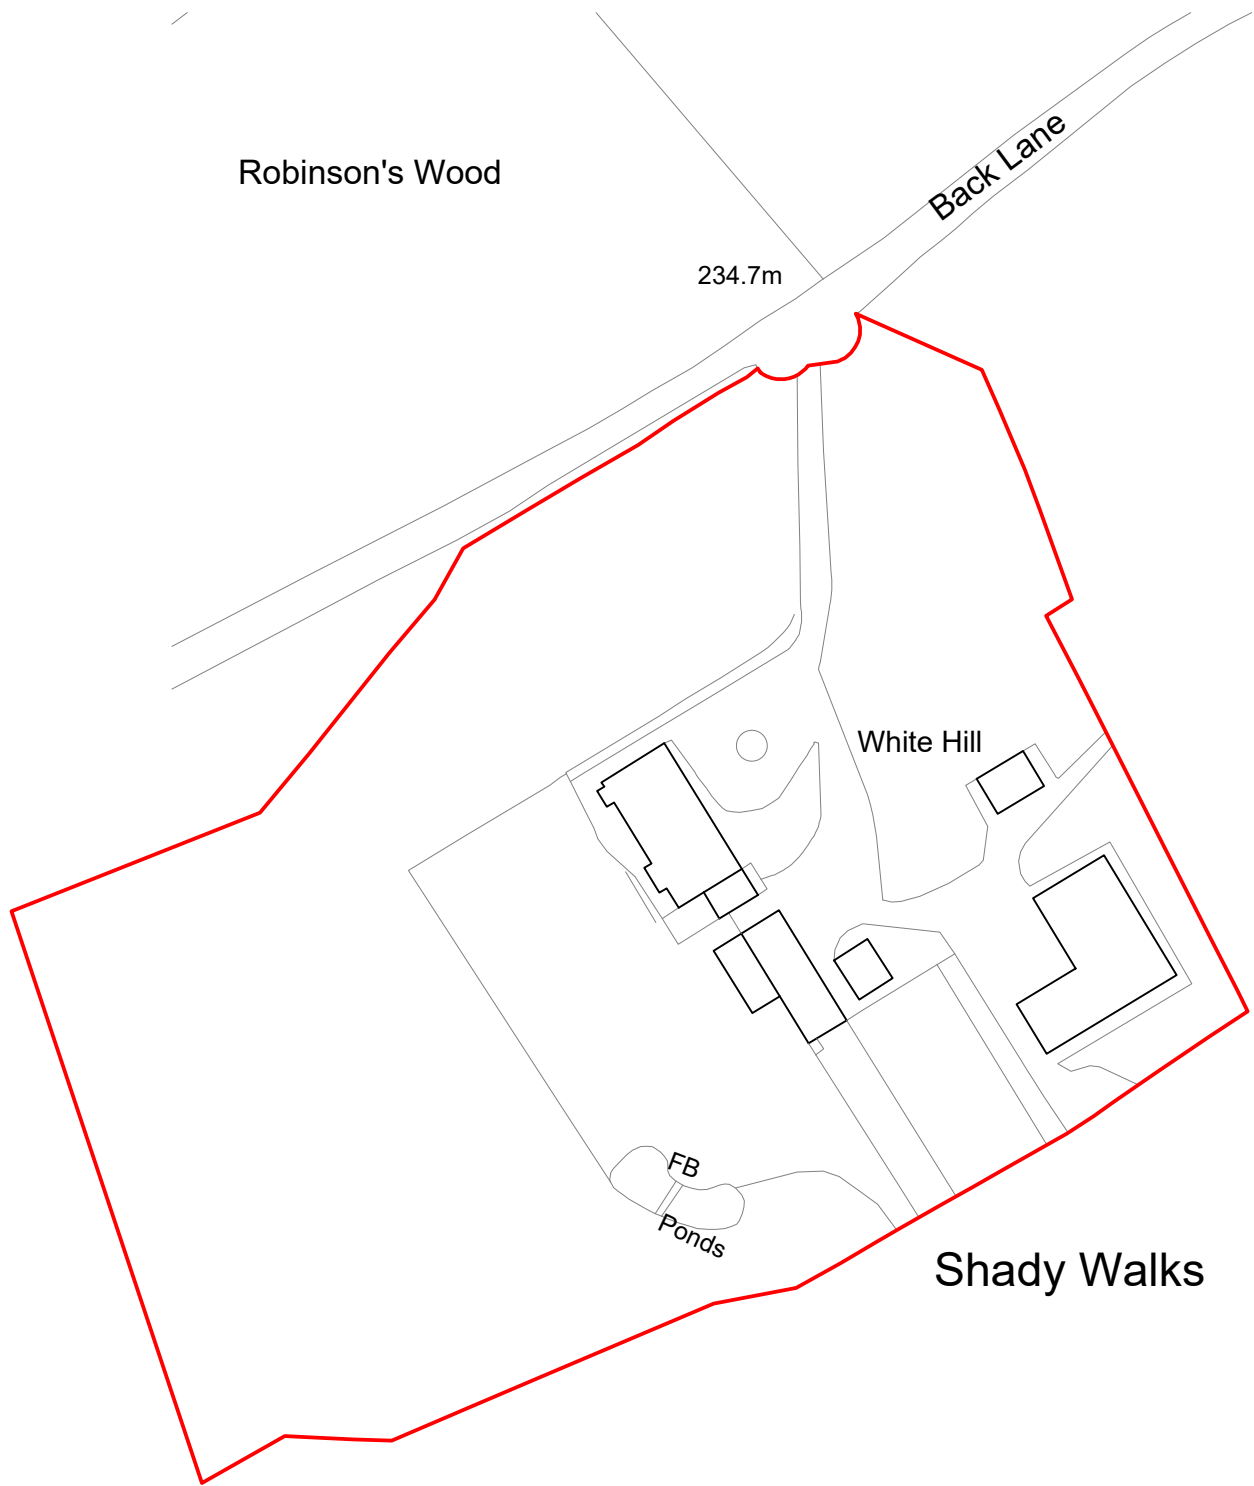

RIBA | Chartered Practice

Project Name

White Hill
 BB12 7QP

Location Plan

E00.01

Rev --

Project No.

158.22

Scale

Date

Drawn

Stage

Planning Submission

1:1250 @ A4

Apr 2023

RH