


# Lower Edge Farm - New Building Site

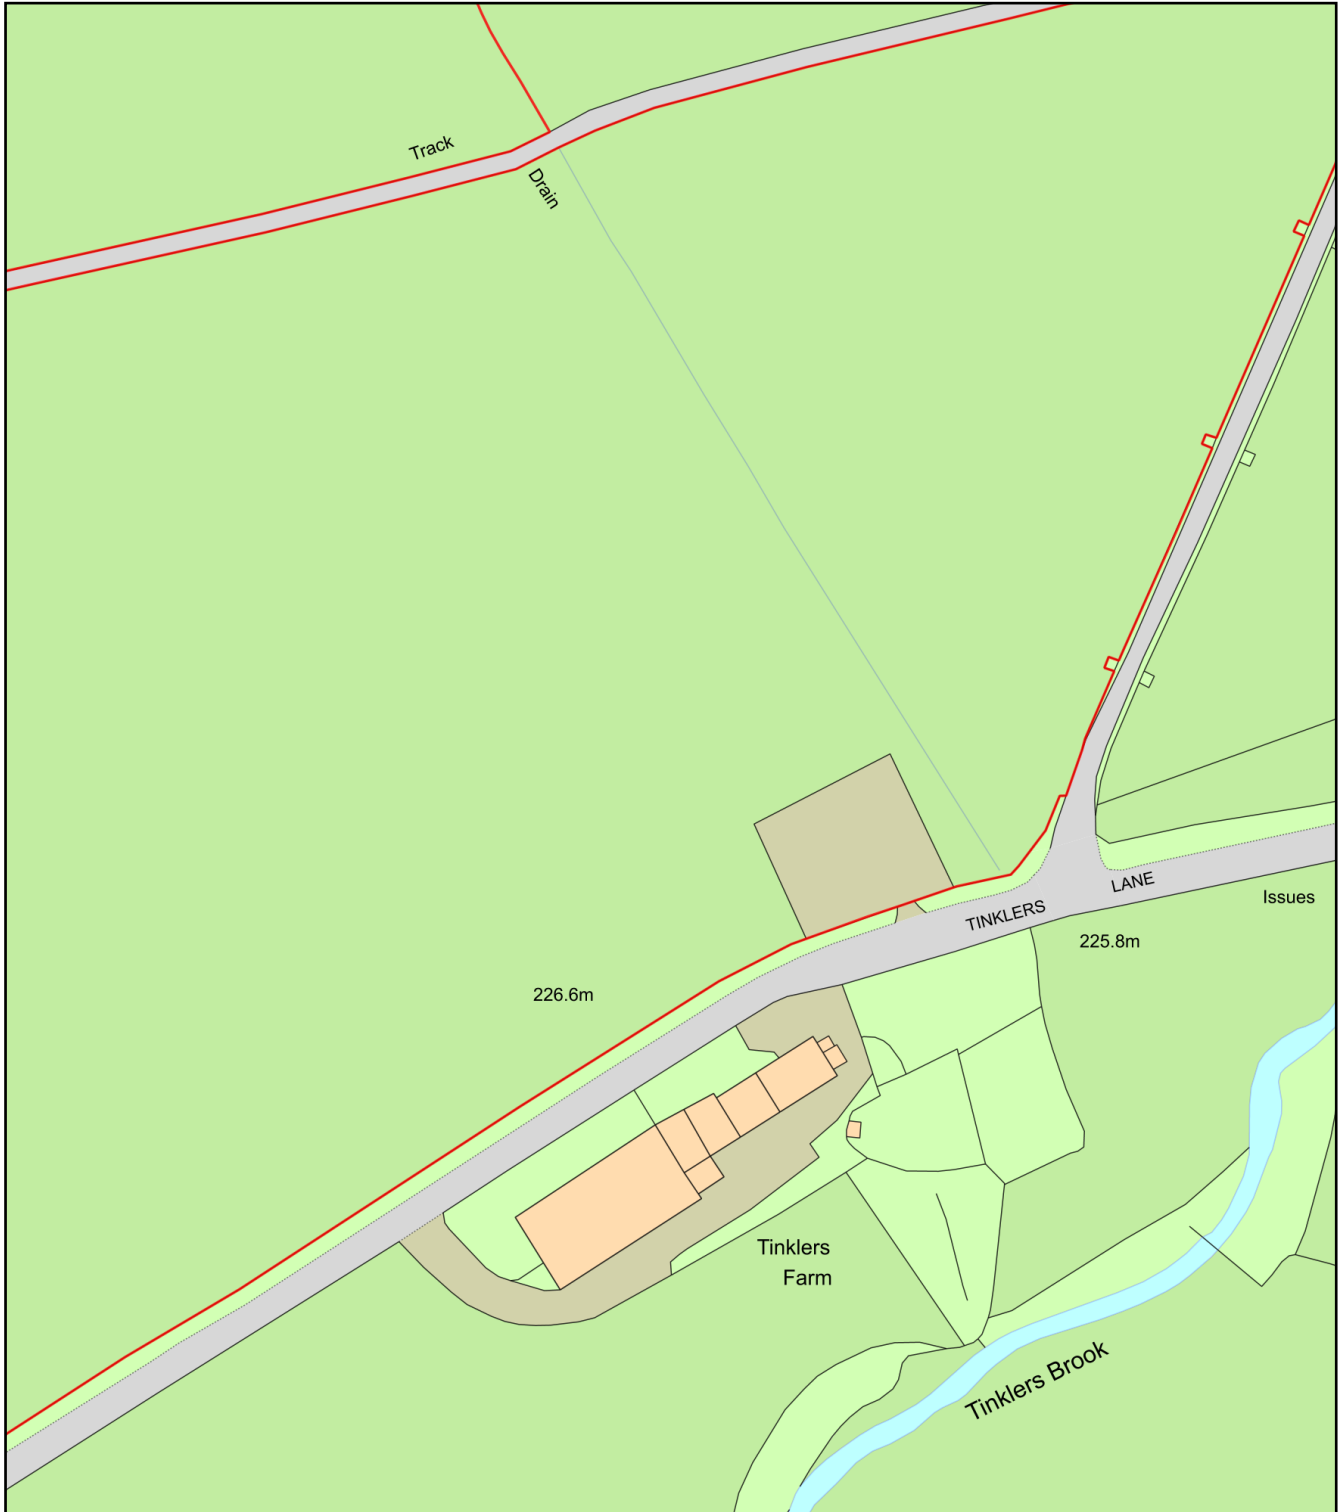

Plan Produced for: **Mike Walker**

Date Produced: 14 Apr 2023

Plan Reference Number: TQRQM23104131215436

Scale: 1:1250 @ A4