


Law Farm - track Two v.2

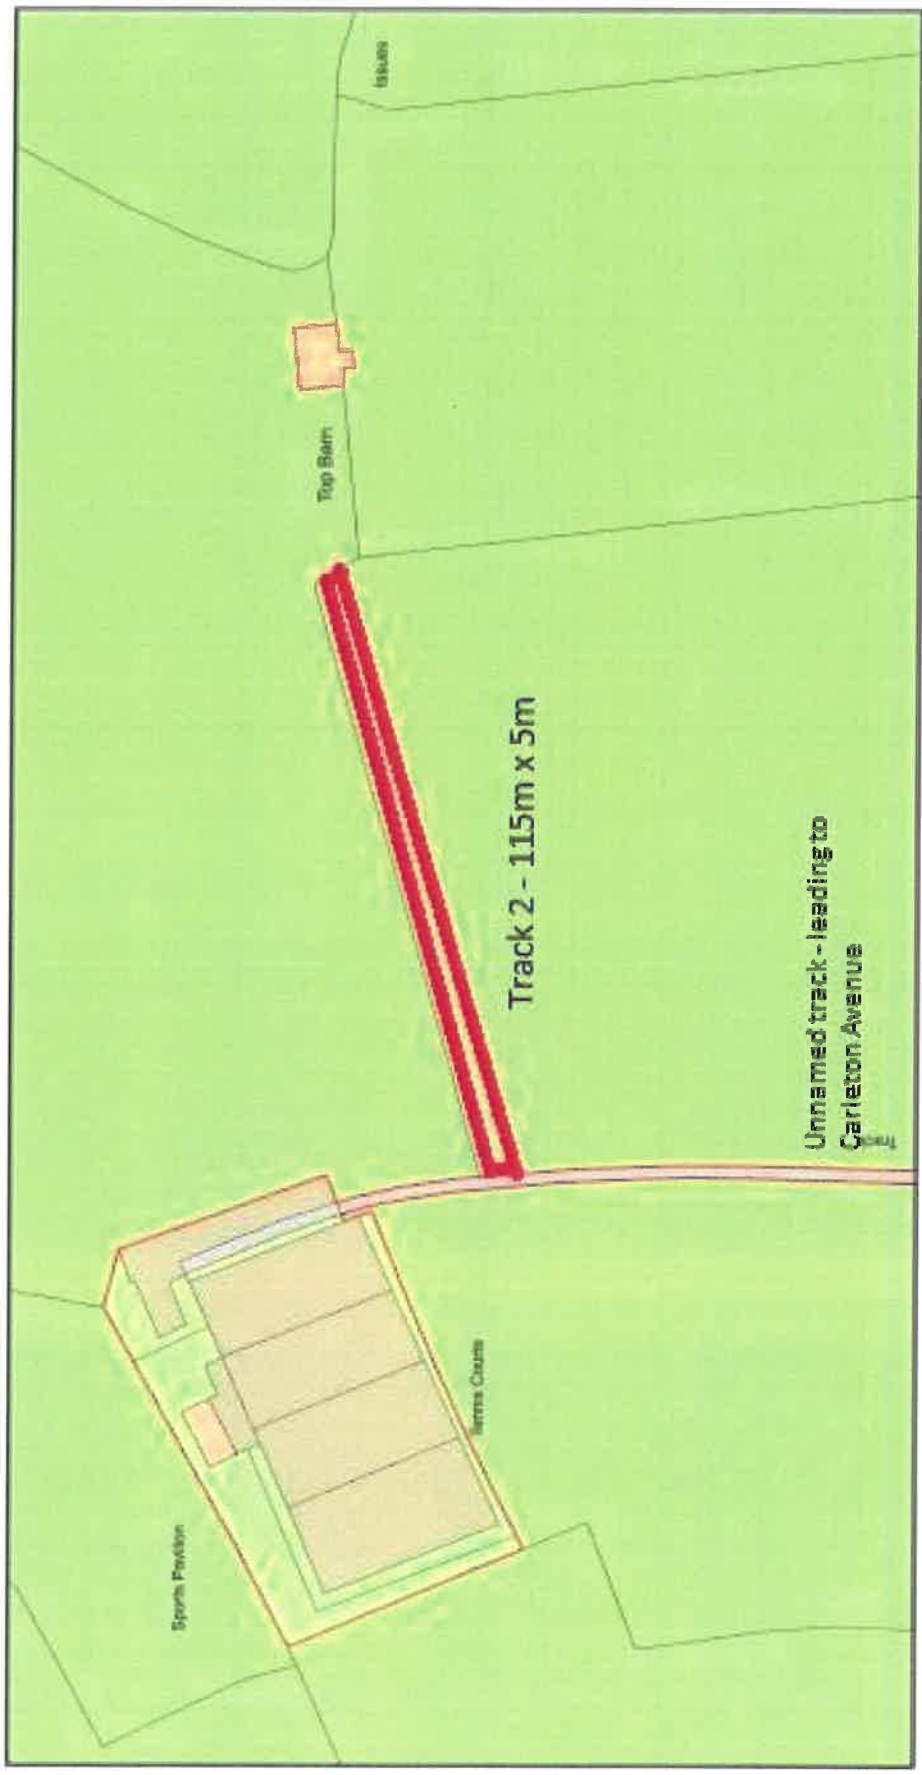

Plan Produced for: **JR. & AM Whitwell**
Date Produced: **06 Apr 2023**
Plan Reference Number: **TORONTO0913125472**
Scale: **1:250 (R. M)**
© Crown copyright and other rights. 2023. OGS 100042768

3/2023/0344 12/1/2021