


SECTION C-C 1:200

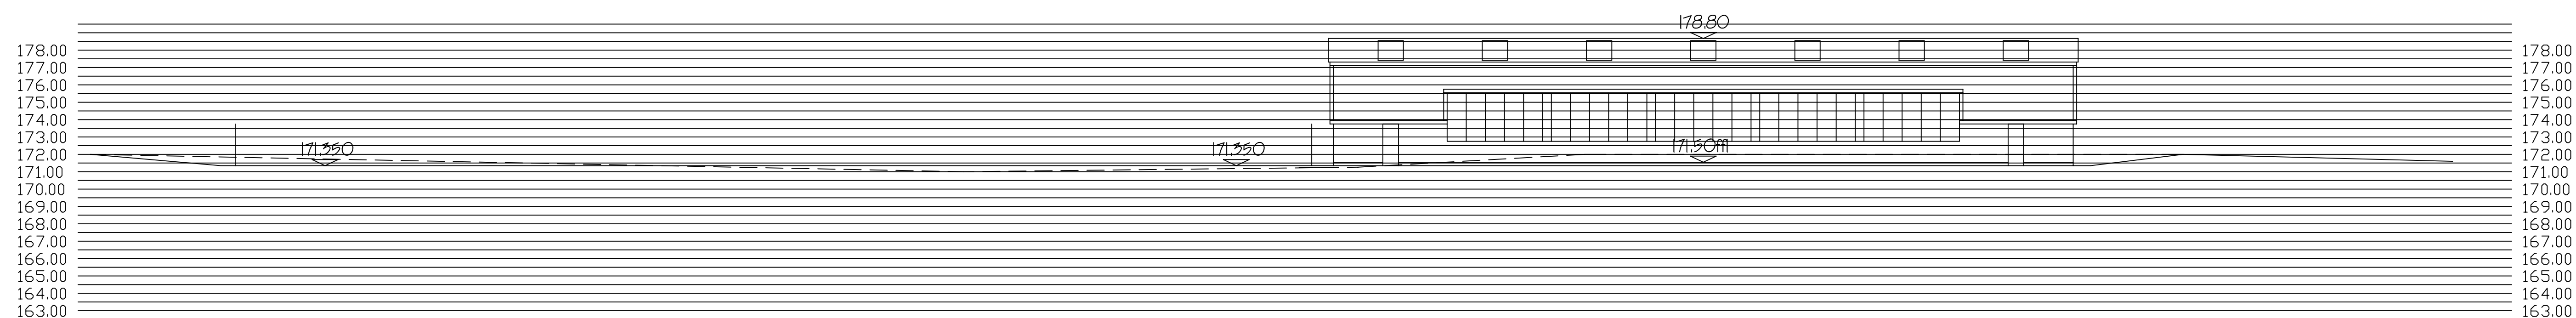

SECTION D-D 1:200



SITE LAYOUT 1:500

Redevelopment of Existing Equestrian Centre
White Hill, Trapp Lane
Read.

Proposed Site Layout and Sections

Scale: 1:200 Date: Feb/15 Dwg No: 1528/12

CRAVEN
partnership
Architectural Services

Ribble Court, 1 Mead Way
Shuttleworth Mead
Business Park
Padham, Burnley
BB12 7NG
Tel/Fax: 01282 778066
Email: tech@cravendesign.co.uk