


320150283P

LOCATION PLAN

0 10 20 30 40 50
1:2500
@ A3 size



SECTION C-C 1:200

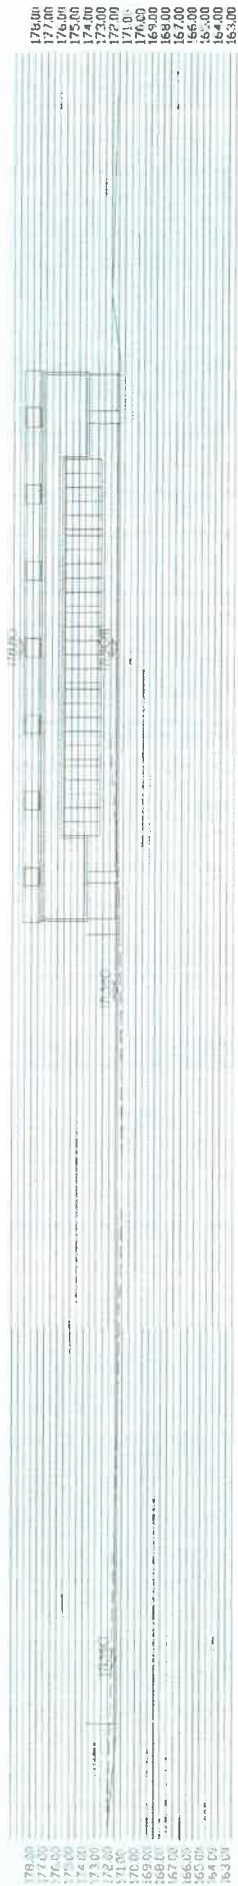

SECTION D-D 1:200



SITE LAYOUT 1:500



320150283P

Redevelopment of Existing Equestrian Centre
White Hill, Trapp Lane
Kosci

Proposed Site Layout and Sections

Scale: 1:200 Date: 7/20/17 Date: 01/20/17
CRAVEN
PERKINS
 partnership
 Architectural services
 Rable Court, 1 Wood Way
 Shuttleworth Mead
 Business Park
 Pocklington, East
 Yorkshire YO41 2NS
 Tel/Fax: 01282 778066
 Email: info@cravenperkins.com