


Ordnance Survey, (c) Crown Copyright 2023. All rights reserved. Licence number 100022432

**Location Plan**  
scale 1:1250  
0 10 50m

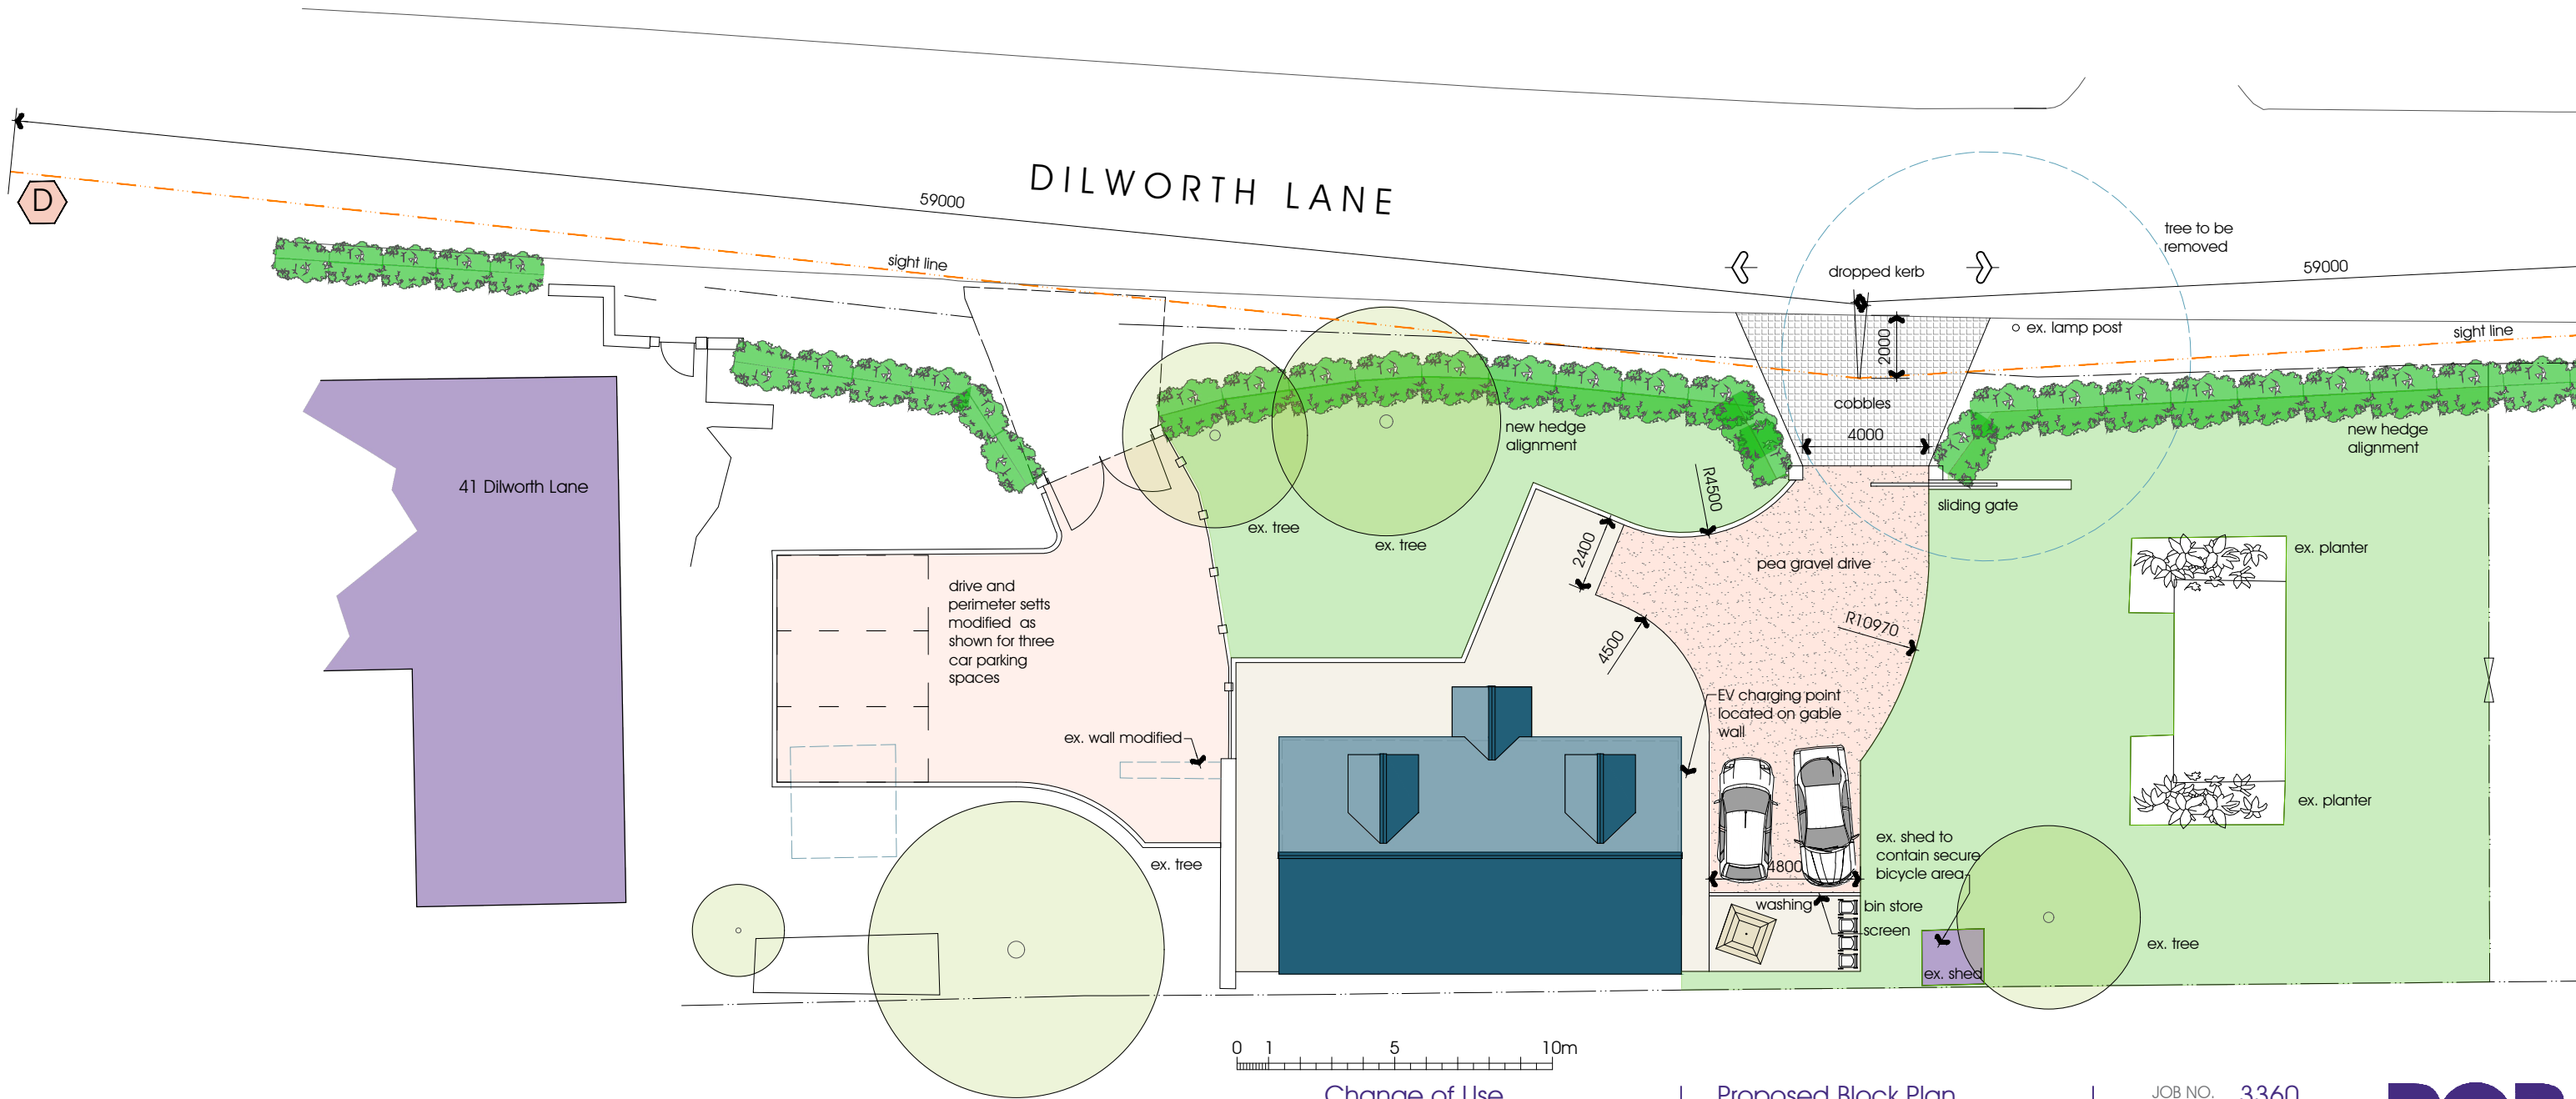

Rev D: 15.06.2023: Sight lines amended; EV charging point added and secure bicycle store indicated

**Change of Use**  
41 Dilworth Lane  
**Mr & Mrs D Norris**  
41 Dilworth Lane, Longridge, PR3 3ST

**Proposed Block Plan**  
**Location Plan**  
DATE 03.02.2023

JOB NO. 3360  
DRAWING NO. 005  
REVISION D  
SCALE 1:200 @ A3

