





Proposed Section A-A

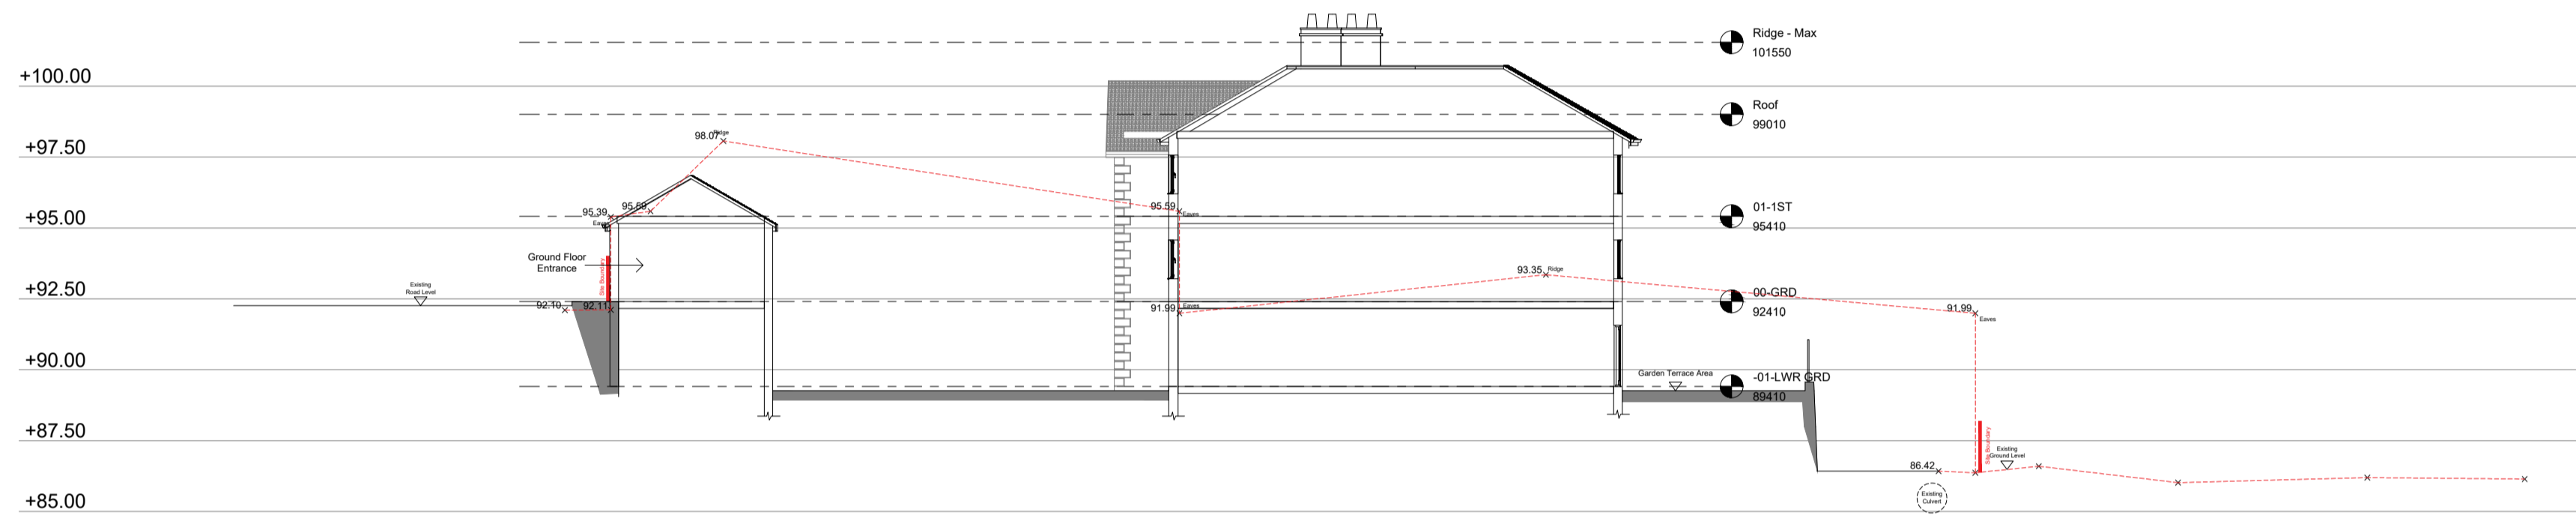

Proposed Section B-B

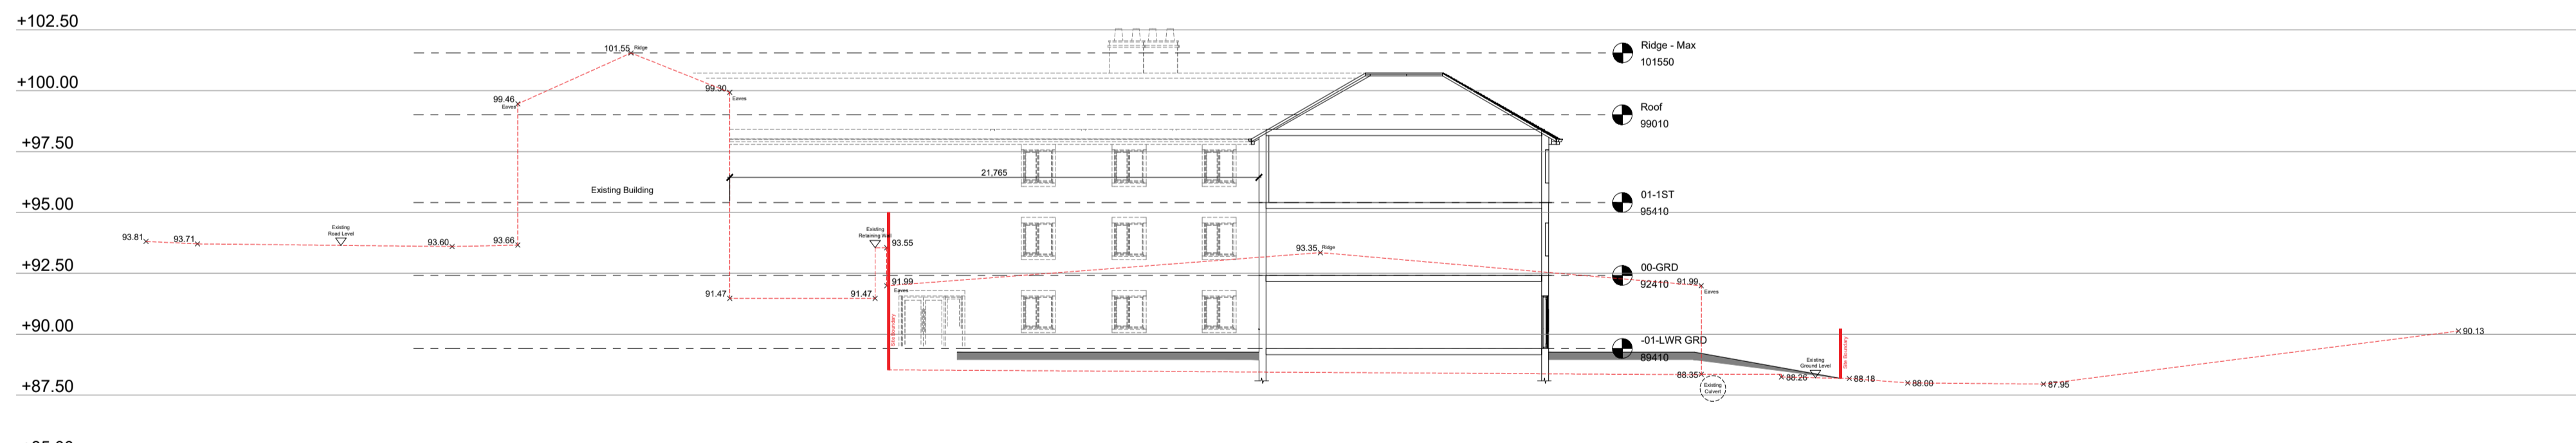

Proposed Section C-C

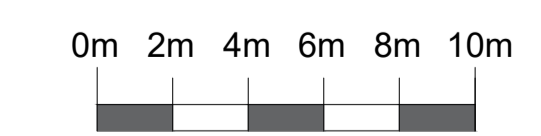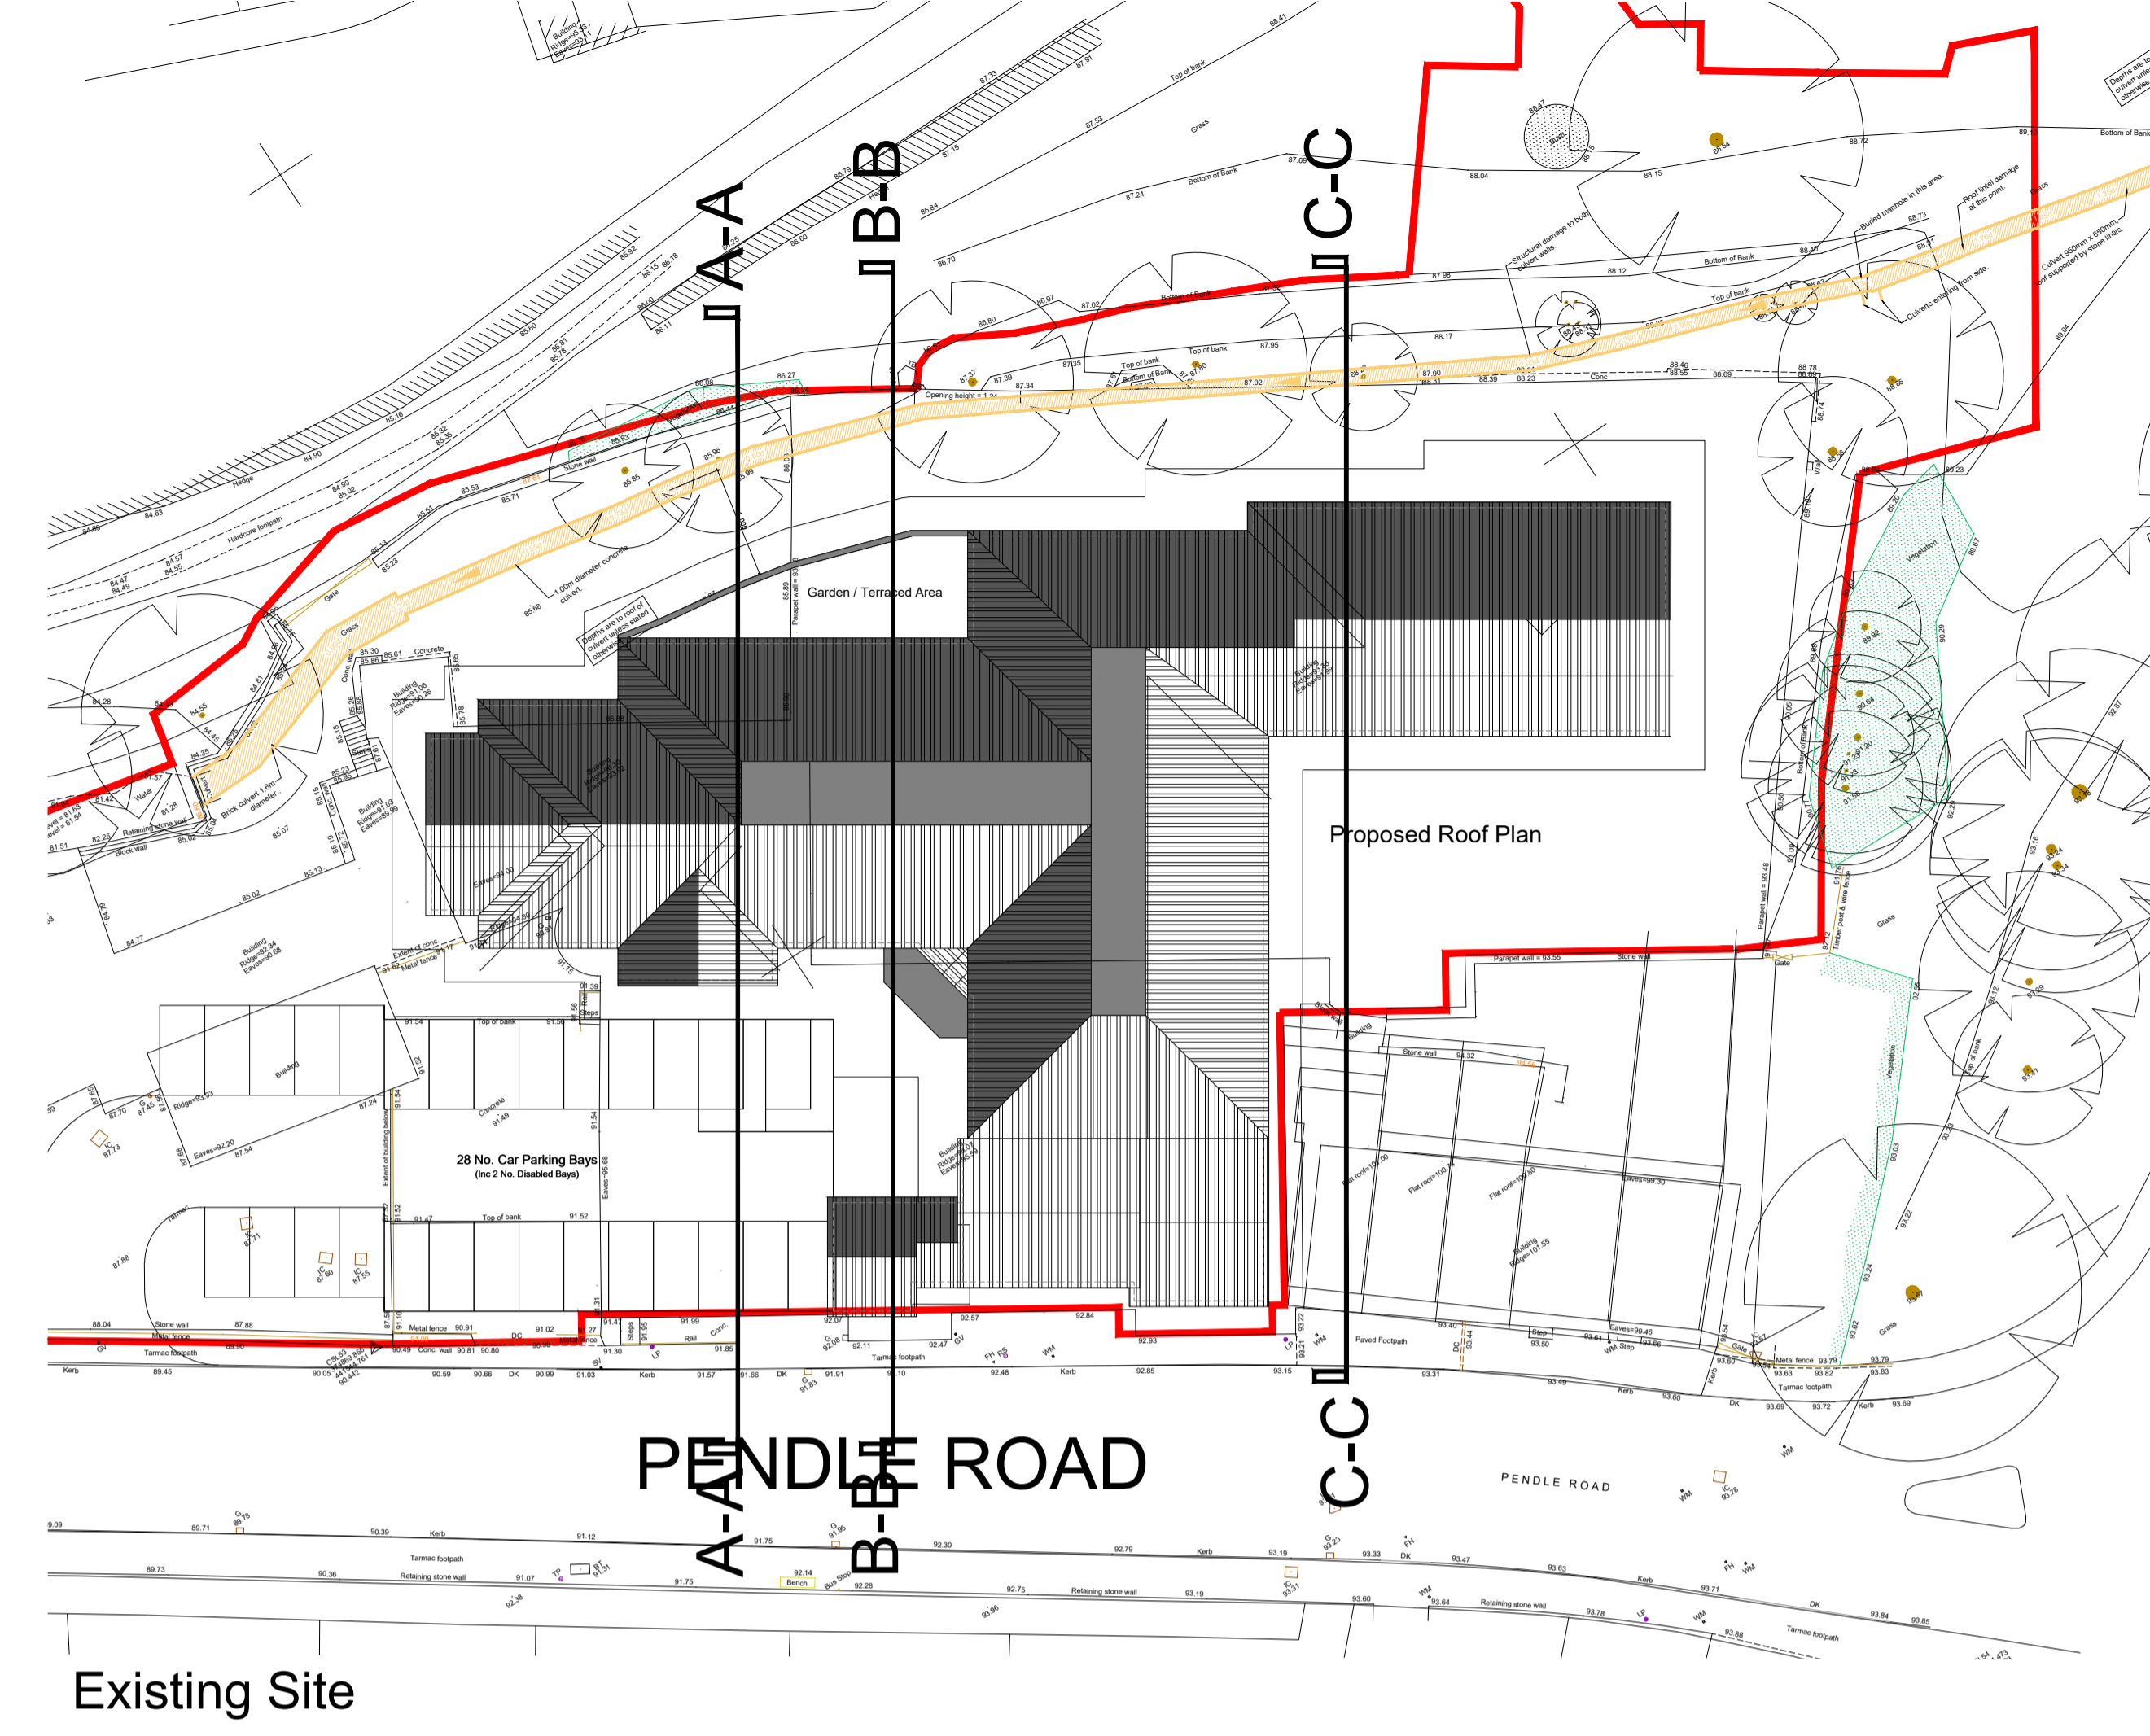

MÜLLER

-	01/01/21 Original Drawing	JB	JB
Rev	Date	Revision Description	Drawn By
<div style="display: flex; justify-content: space-between; align-items: center;"> <div style="text-align: center;"> <p>ADG ARCHITECTS 6 Pioneer Court, Darlington, DL1 4WD t: 01325 464 111 e: studio@adgarchitects.co.uk w: www.adgarchitects.co.uk</p> </div> <div style="text-align: left;"> <p>Muller Property Group</p> <p>Project Information Proposed 70 Bed Care Home, Pindle Road, Clitheroe</p> <p>Drawing Title Proposed Site Sections</p> </div> </div>			
A1 Scale	1:200	A3 Scale	
Job Number	Drawing Number	Revision	
H.21.78	(9) 26	-	
Drawing Issue PLANNING			

© Copyright 2018 ADG Architects Ltd