




This drawing is to be read in conjunction with all relevant Architect, consultants' and specialists' drawings and specifications. The Architect is to be notified of any discrepancies before proceeding. Do not scale from this drawing. All dimensions and levels are to be checked on site. This drawing is subject to copyright. All work carried out before Planning and Building Permission has been granted is at the contractor/client's risk.

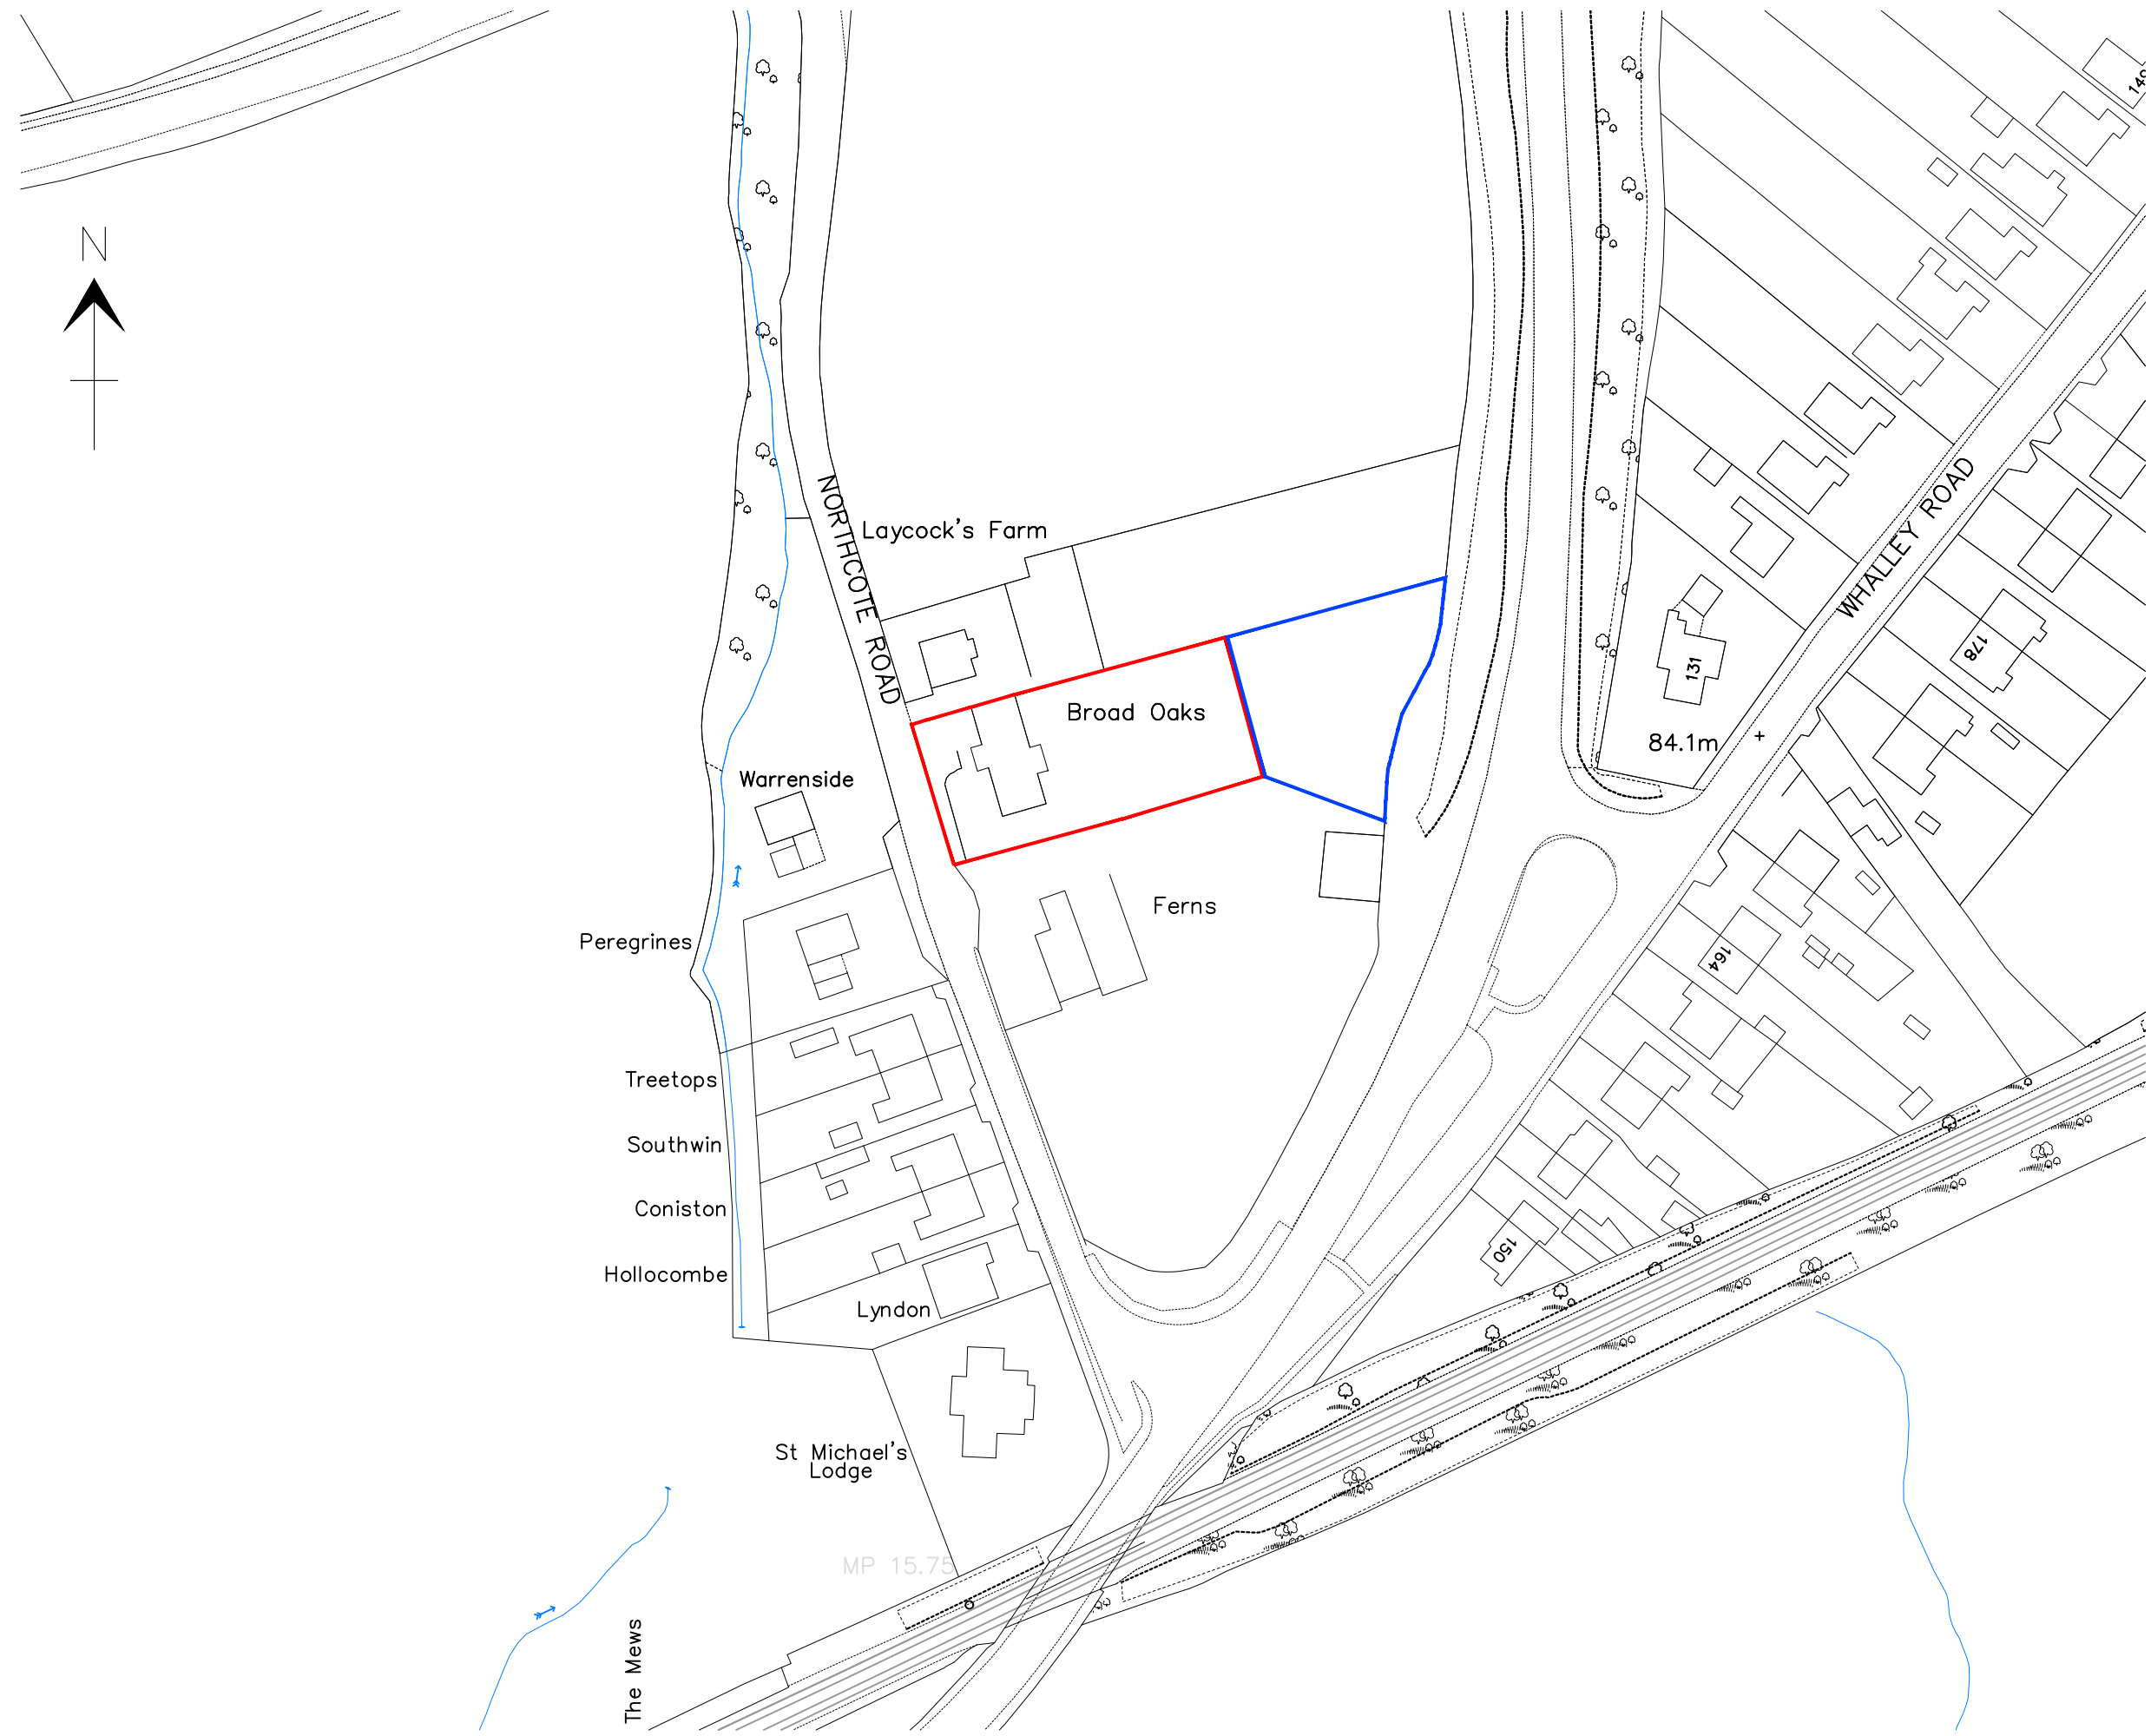

LOCATION PLAN  
SCALE 1:1250



Client <b>Mr and Mrs Holland</b>		
Job Title <b>Broad Oaks Northcote Road Langho</b>		
Drawing Title <b>Location Plan</b>		
Scale <b>1:1250 @ A3</b>	Date <b>April 2023</b>	Drawn <b>NE</b>
<div> <b>SUNDERLAND PEACOCK ARCHITECTS</b> <small>SUNDERLAND PEACOCK &amp; ASSOCIATES LTD. HAZELMERE, PIMLICO ROAD, CLITHEROE LANCASHIRE, BB7 2AG T 01200 423178 F 01200 427328 E info@sunderlandpeacock.com www.sunderlandpeacock.com</small></div> <div></div>		
<div><b>6870 - 05</b></div>		