
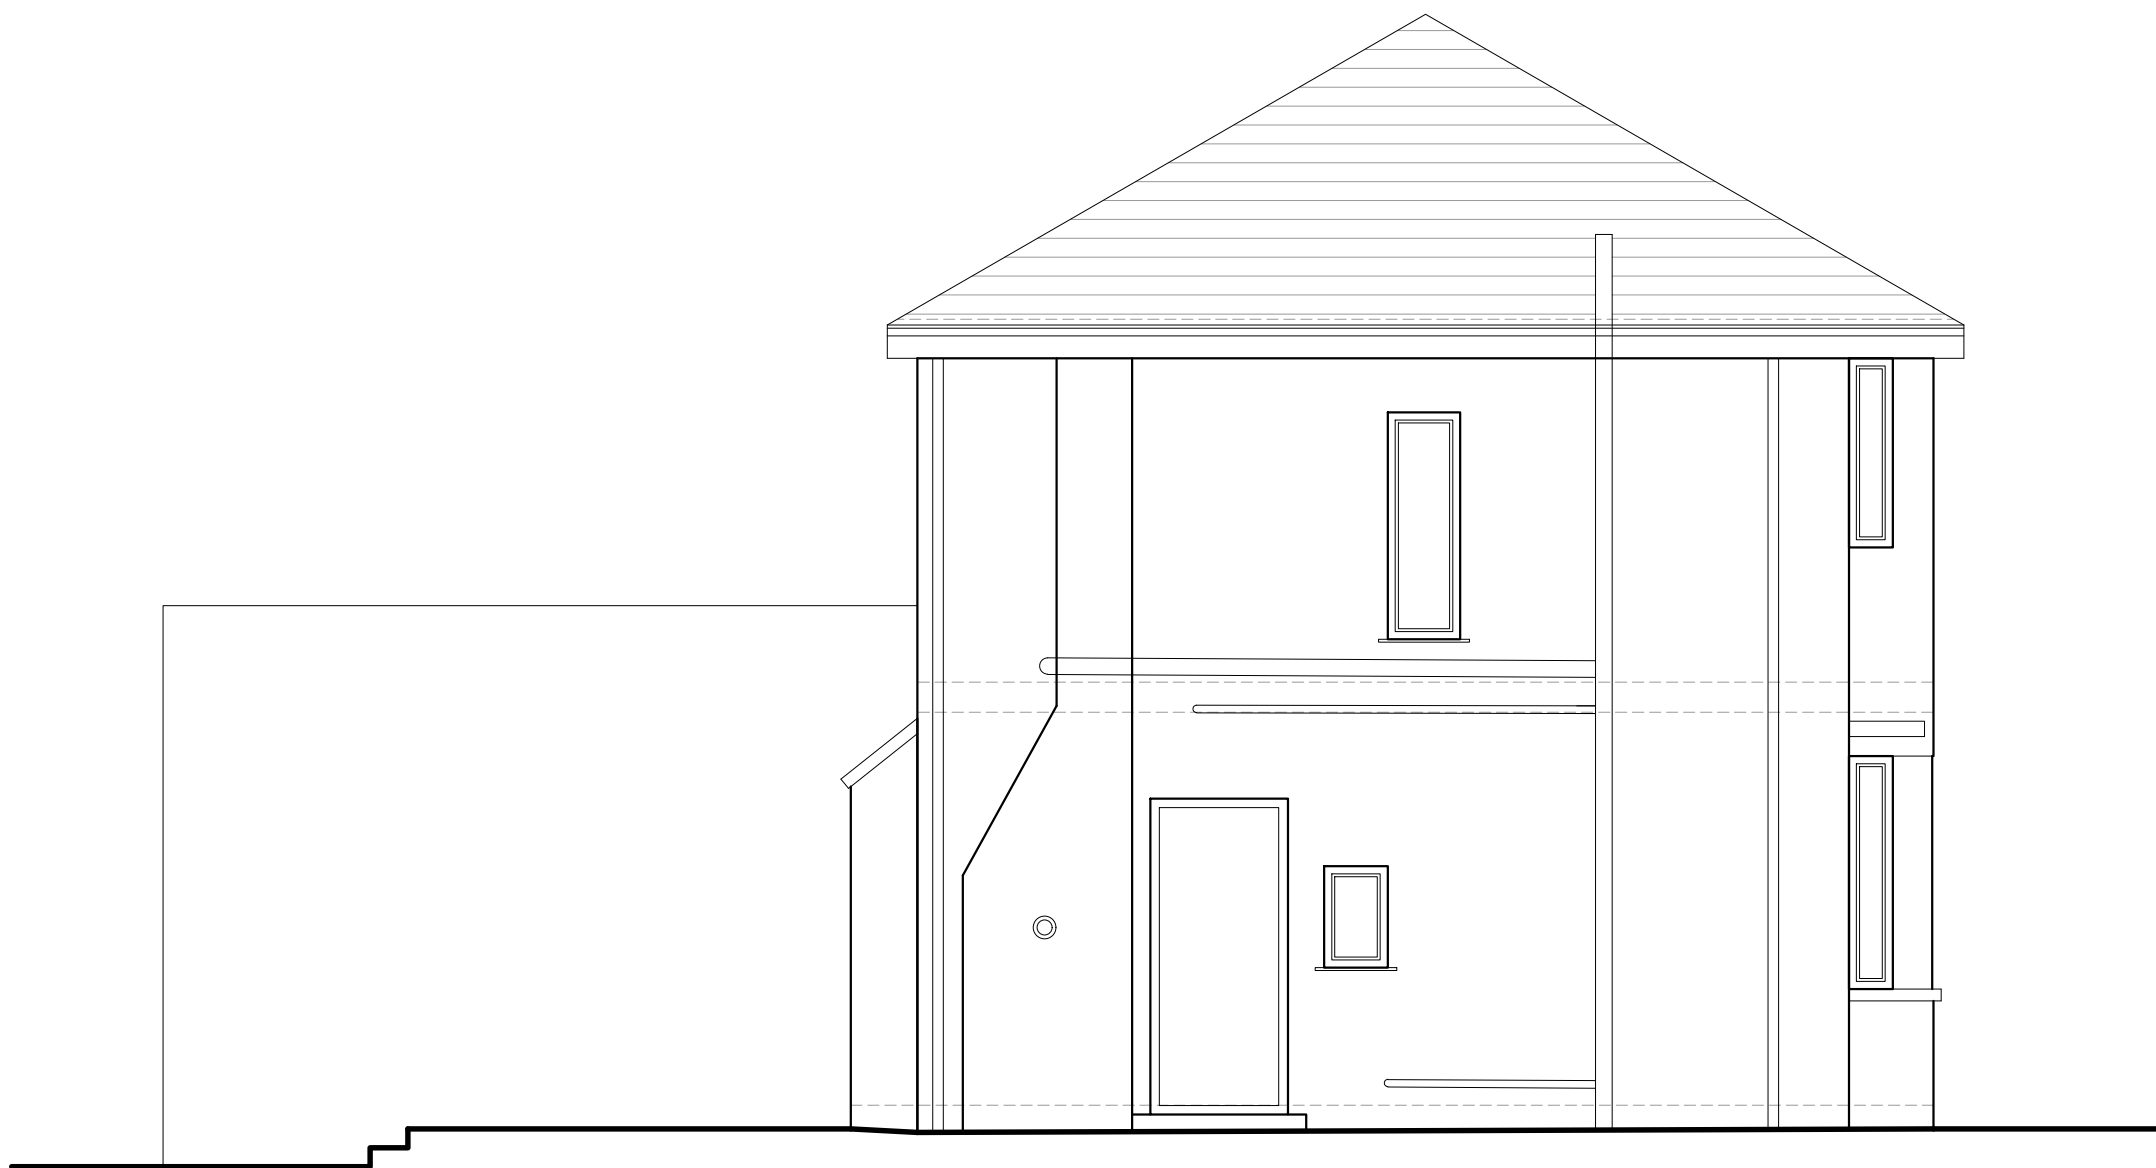
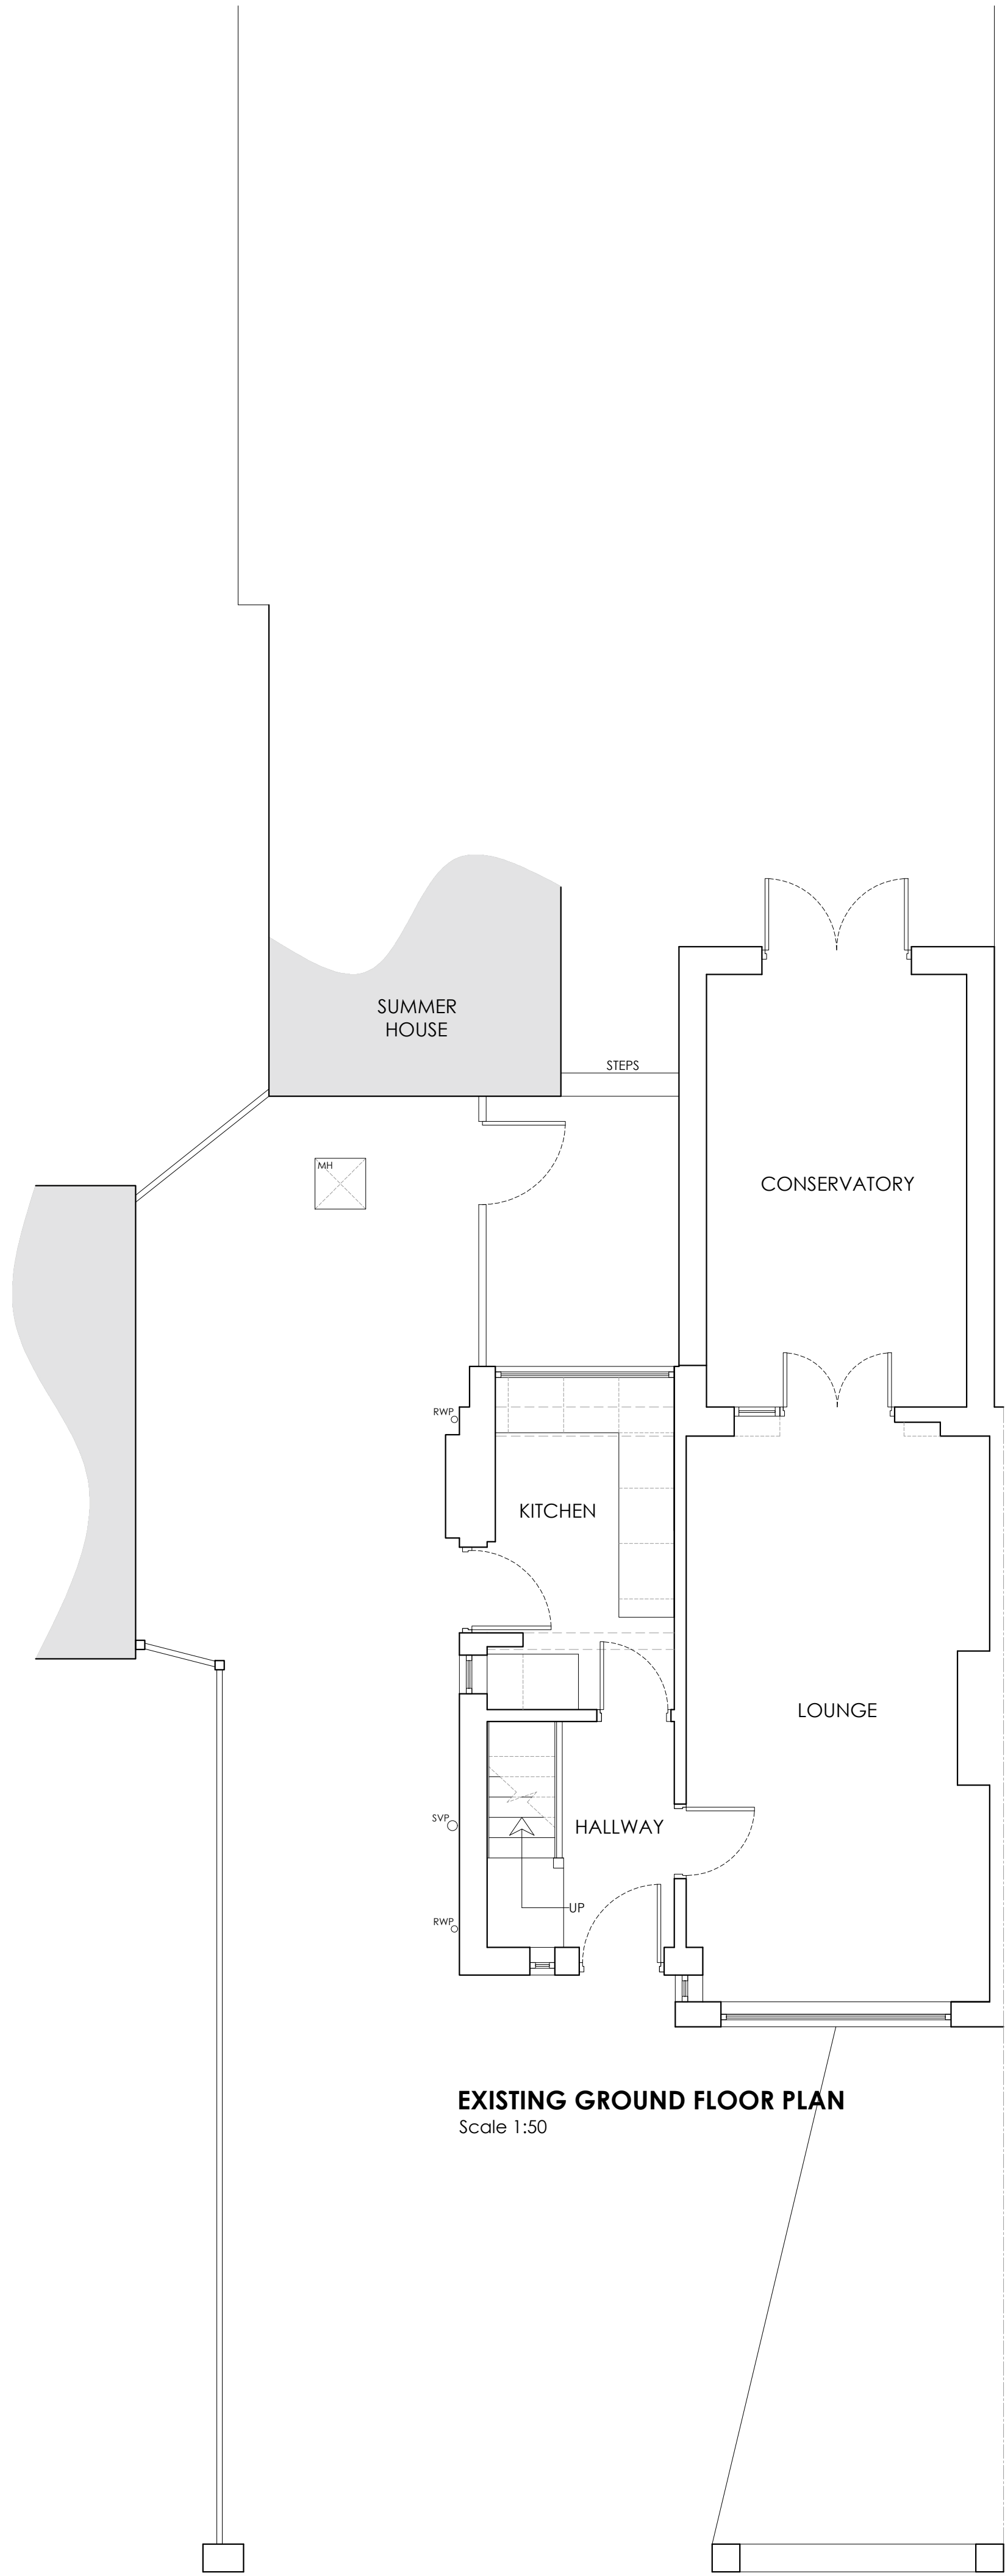


This drawing is to be read in conjunction with all relevant Architect, consultants' and specialists' drawings and specifications. The Architect is to be notified of any discrepancies before proceeding. Do not scale from this drawing. All dimensions and levels are to be checked on site. This drawing is subject to copyright. All work carried out before Planning and Building Permission has been granted is at the contractor's risk.

1:50 SCALE

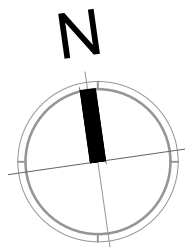

Client
Mr and Mrs Woodhead

Job Title
Proposed Extension and Alterations
4 George Street
Whalley
BB7 9TH

Drawing Title
Existing Plans and Elevations

Scale 1:50 @A1	Date APRL '23	Drawn TdM
-------------------	------------------	--------------

spa
SUNDERLAND PEACOCK ARCHITECTS
SUNDERLAND PEACOCK & ASSOCIATES LTD.
HAZELMERE, PAULICO ROAD, CLITHEROE
LANCASHIRE, BB7 2AG
T 01200 423178 F 01200 427328
E info@sunderlandpeacock.com
www.sunderlandpeacock.com



6876 -E02