


EXISTING ELEVATIONS

SINGLE STOREY REAR EXTENSION - 25 LINDALE ROAD - LONGRIDGE - PRESTON - PR3 3FT




Rear (North) Elevation

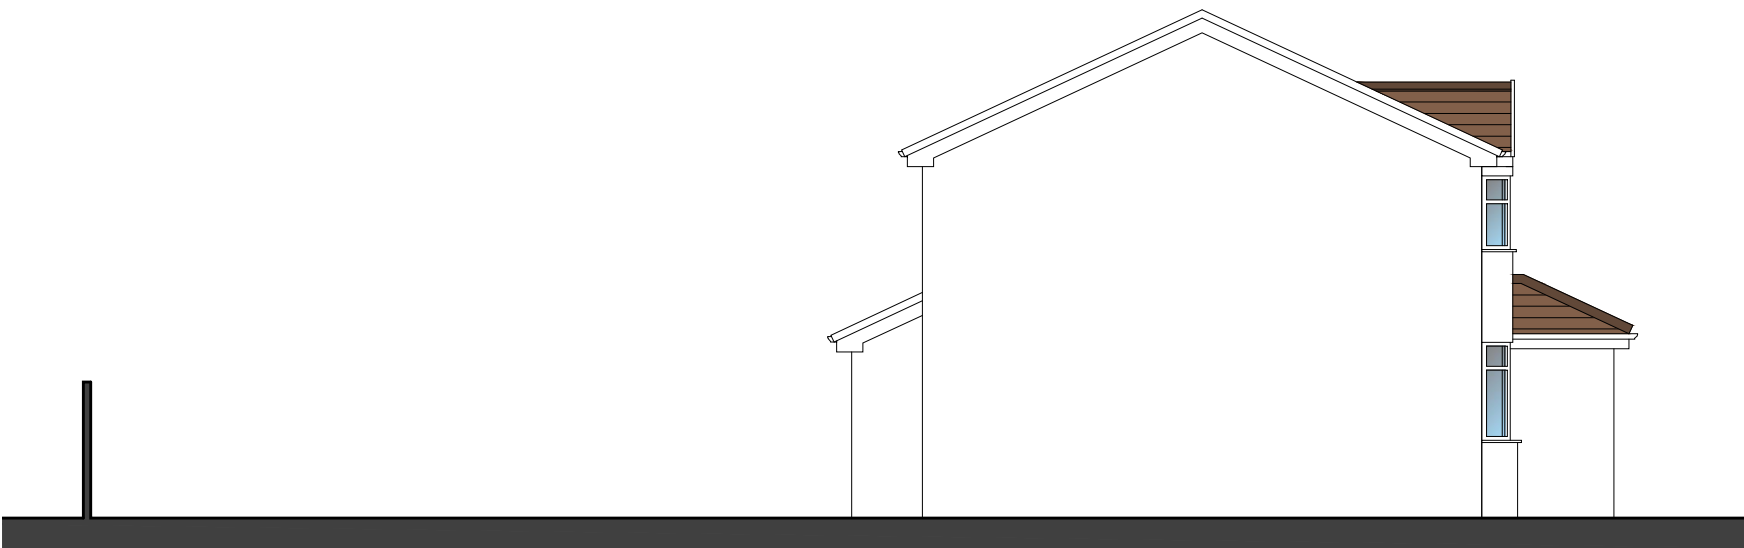

Side (West) Elevation



Front (South) Elevation

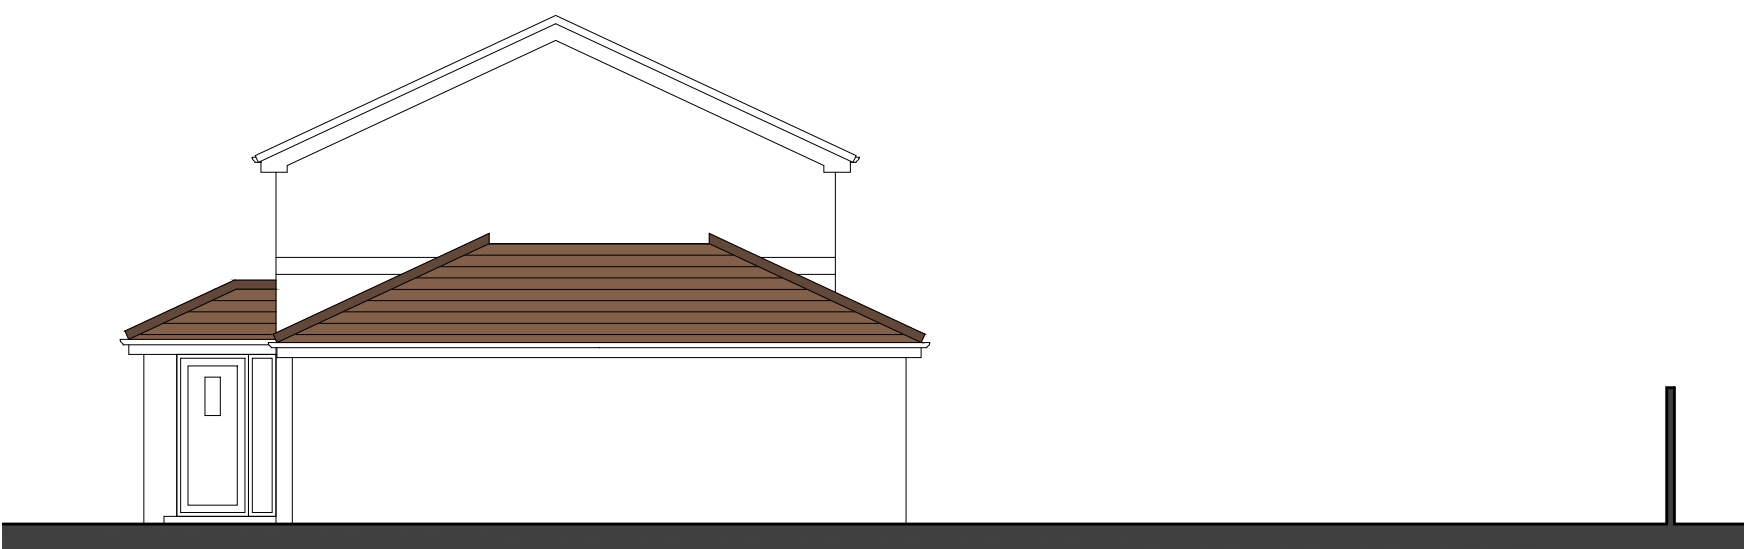

Side (East) Elevation

Scale 1:100 0 1 2 3 4 5 m

MR L ROGERSON GF REAR EXTENSION AT 25 LINDALE ROAD LONGRIDGE PRESTON PR3 3FT	JM-0281	003
	EXISTING ELEVATIONS	Date: 11.05.23 Drawn: J Monks Scale: 1:100 (A3)
MONKS-ARCHITECTURAL-DESIGN 25 BIRCHFIELD DRIVE - LONGRIDGE- PRESTON - PR3 3HP		