



EXISTING ELEVATIONS

SINGLE STOREY REAR EXTENSION - 246 PRESTON ROAD - ALSTON - PRESTON - PR3 3BD

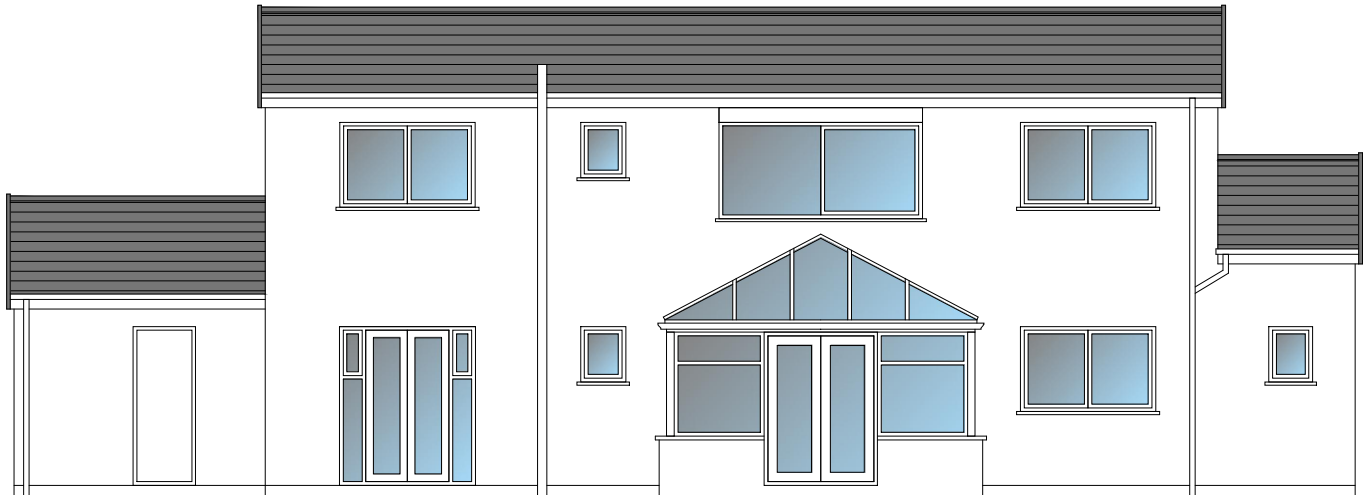


Rear (North-West) Elevation

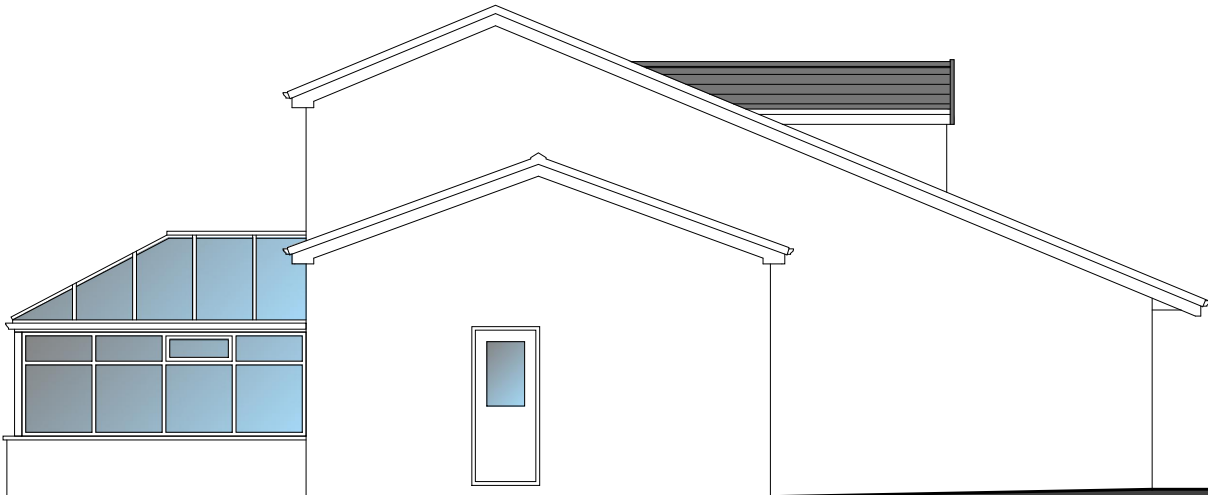

Side (South-West) Elevation



Front (South-East) Elevation

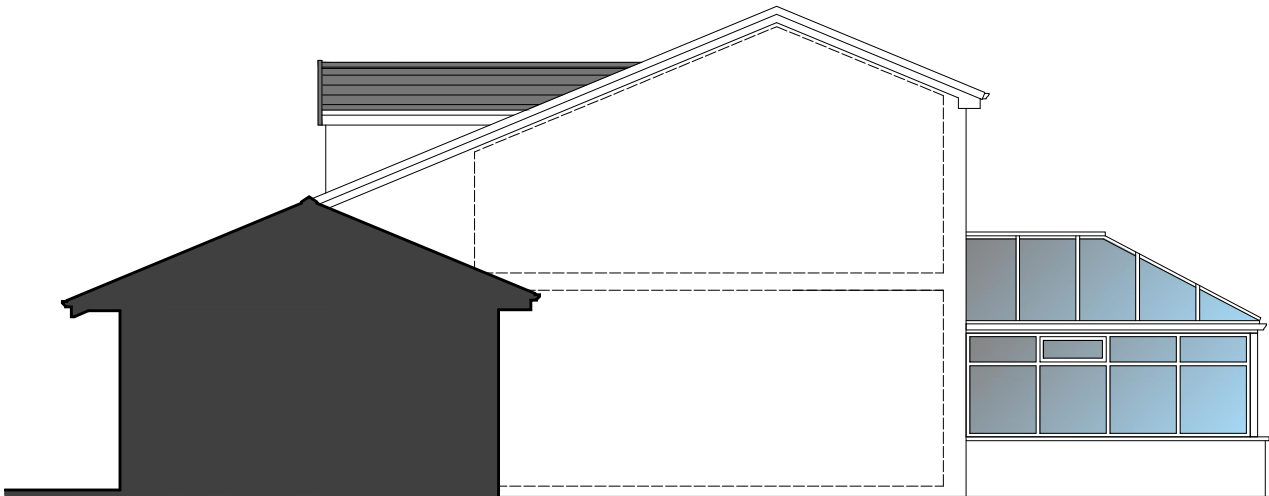

Side (North-East) Elevation

Scale 1:100 0 1 2 3 4 5 m

MR & MRS MOLINARI GF REAR EXTENSION: 246 PRESTON ROAD ALSTON PRESTON PR3 3BD	JM-0284	003	
	EXISTING ELEVATIONS		Date: 22.05.23 Drawn: J Monks Scale: 1:100 Paper Size: A3
MONKS-ARCHITECTURAL-DESIGN 25 BIRCHFIELD DRIVE - LONGRIDGE- PRESTON - PR3 3HP			