




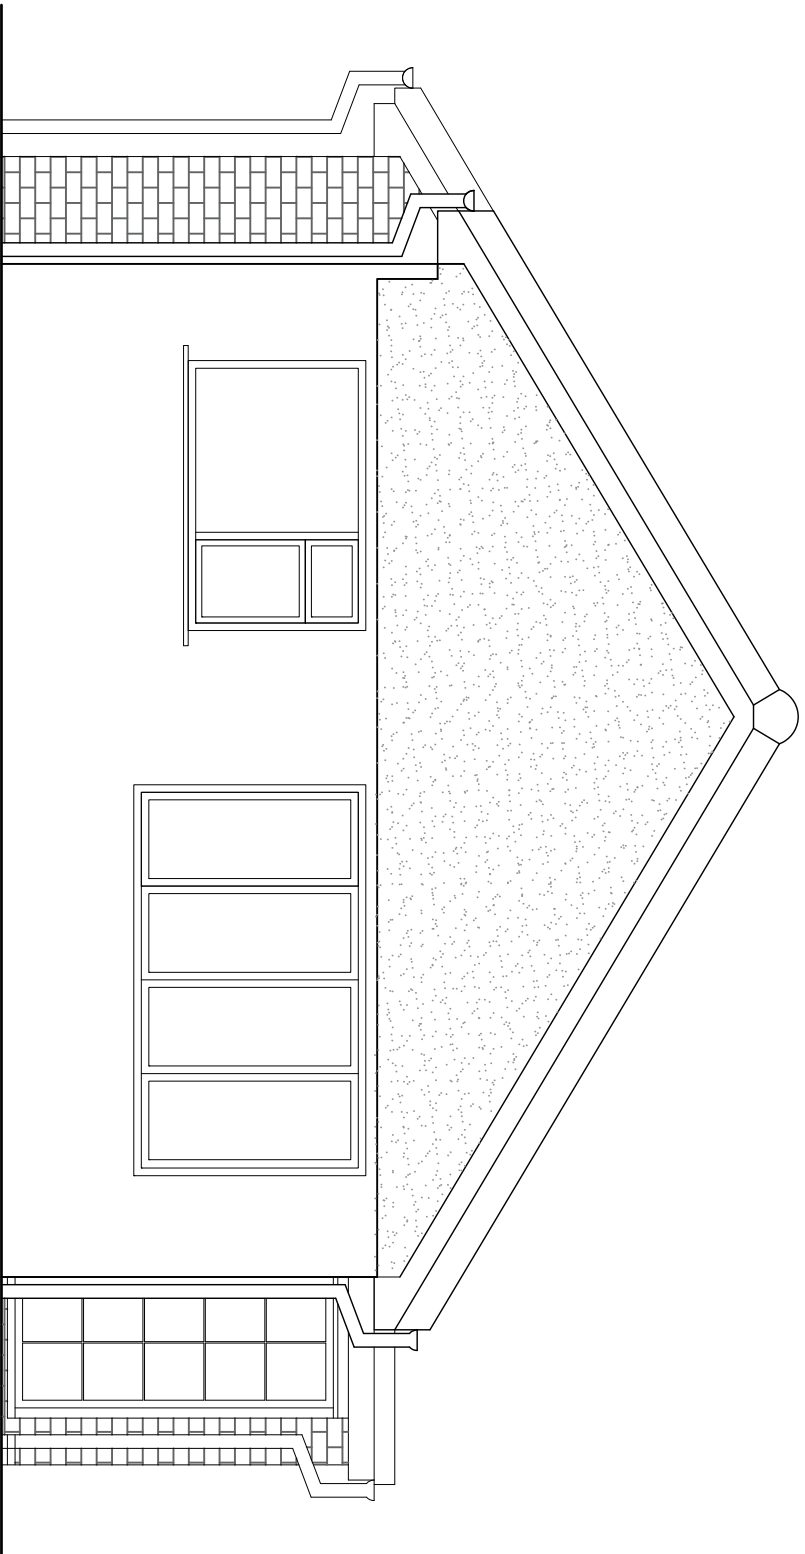


EXISTING EAST ELEVATION (FRONT)

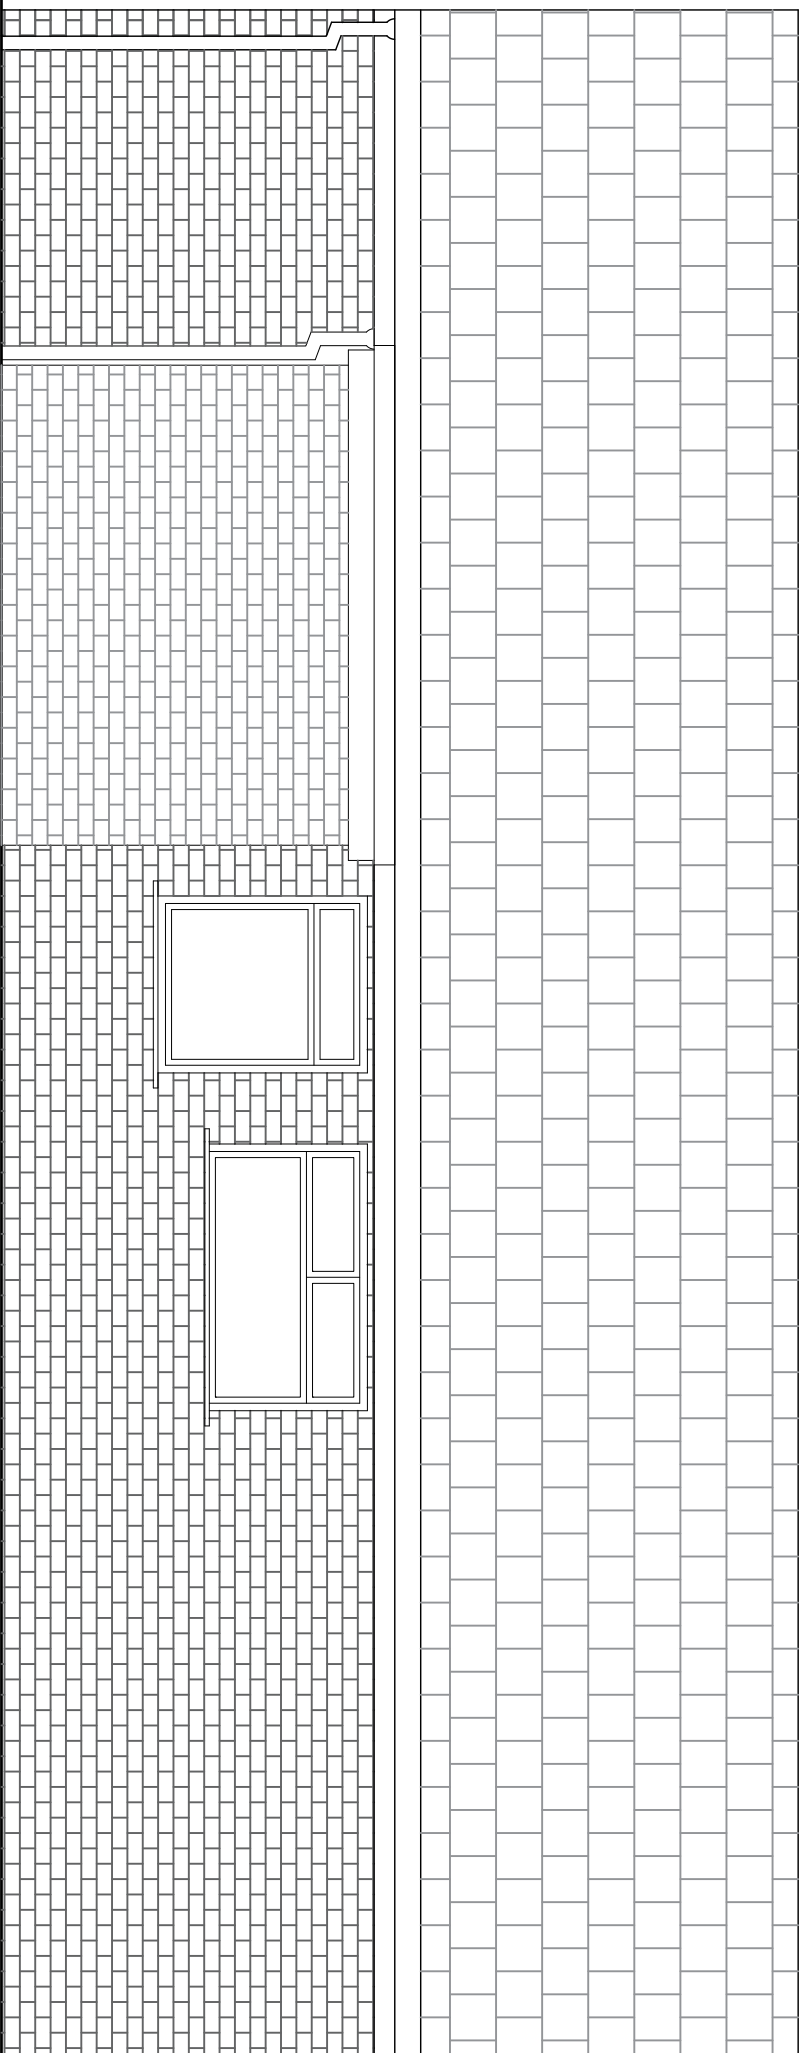

EXISTING NORTH ELEVATION (SIDE)

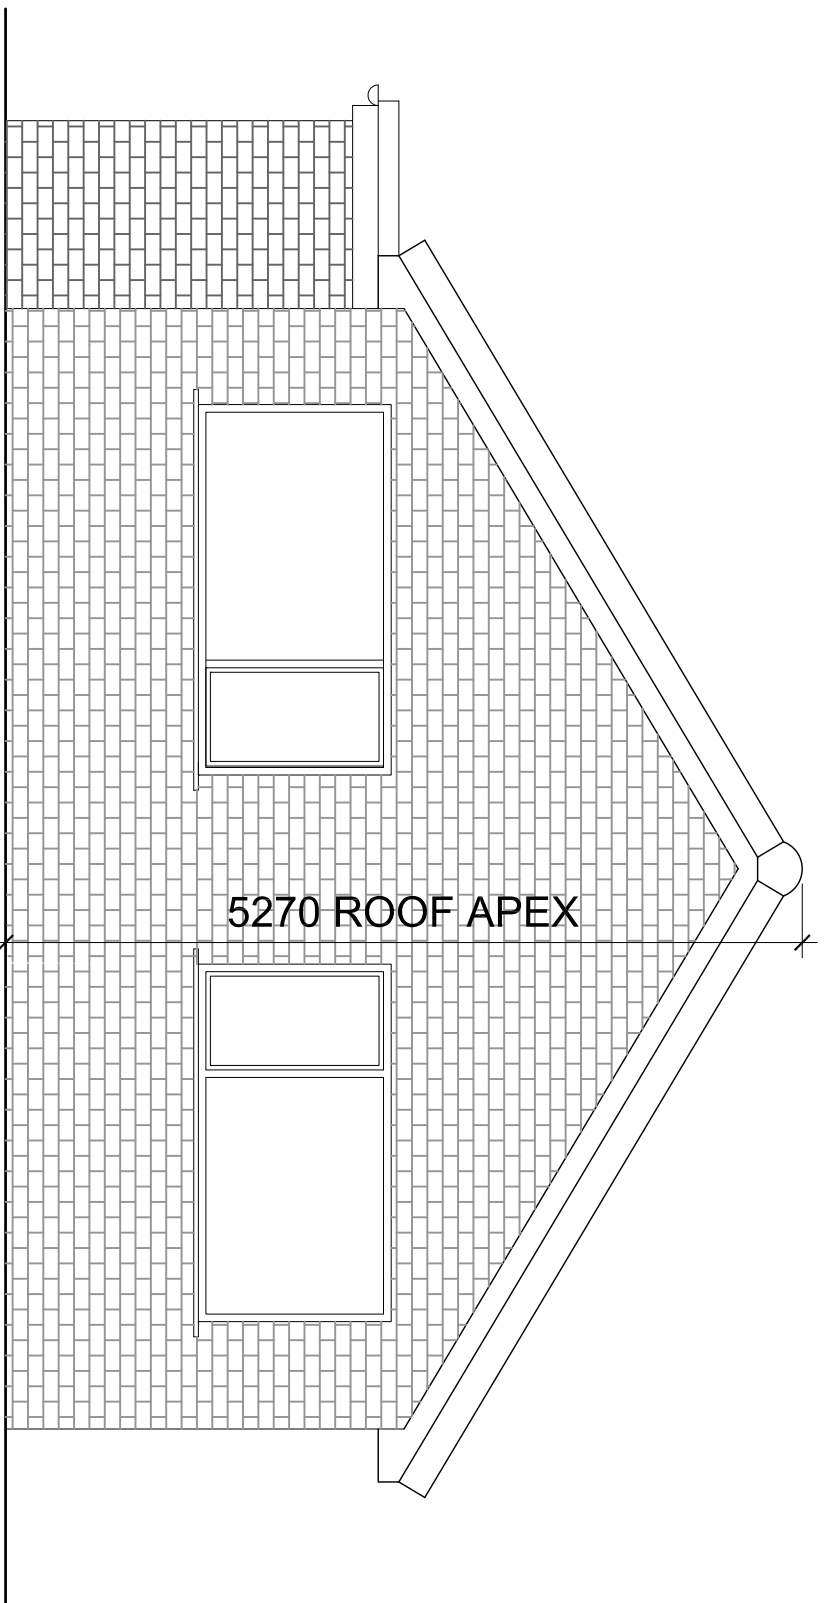

EXISTING WEST ELEVATION (REAR)

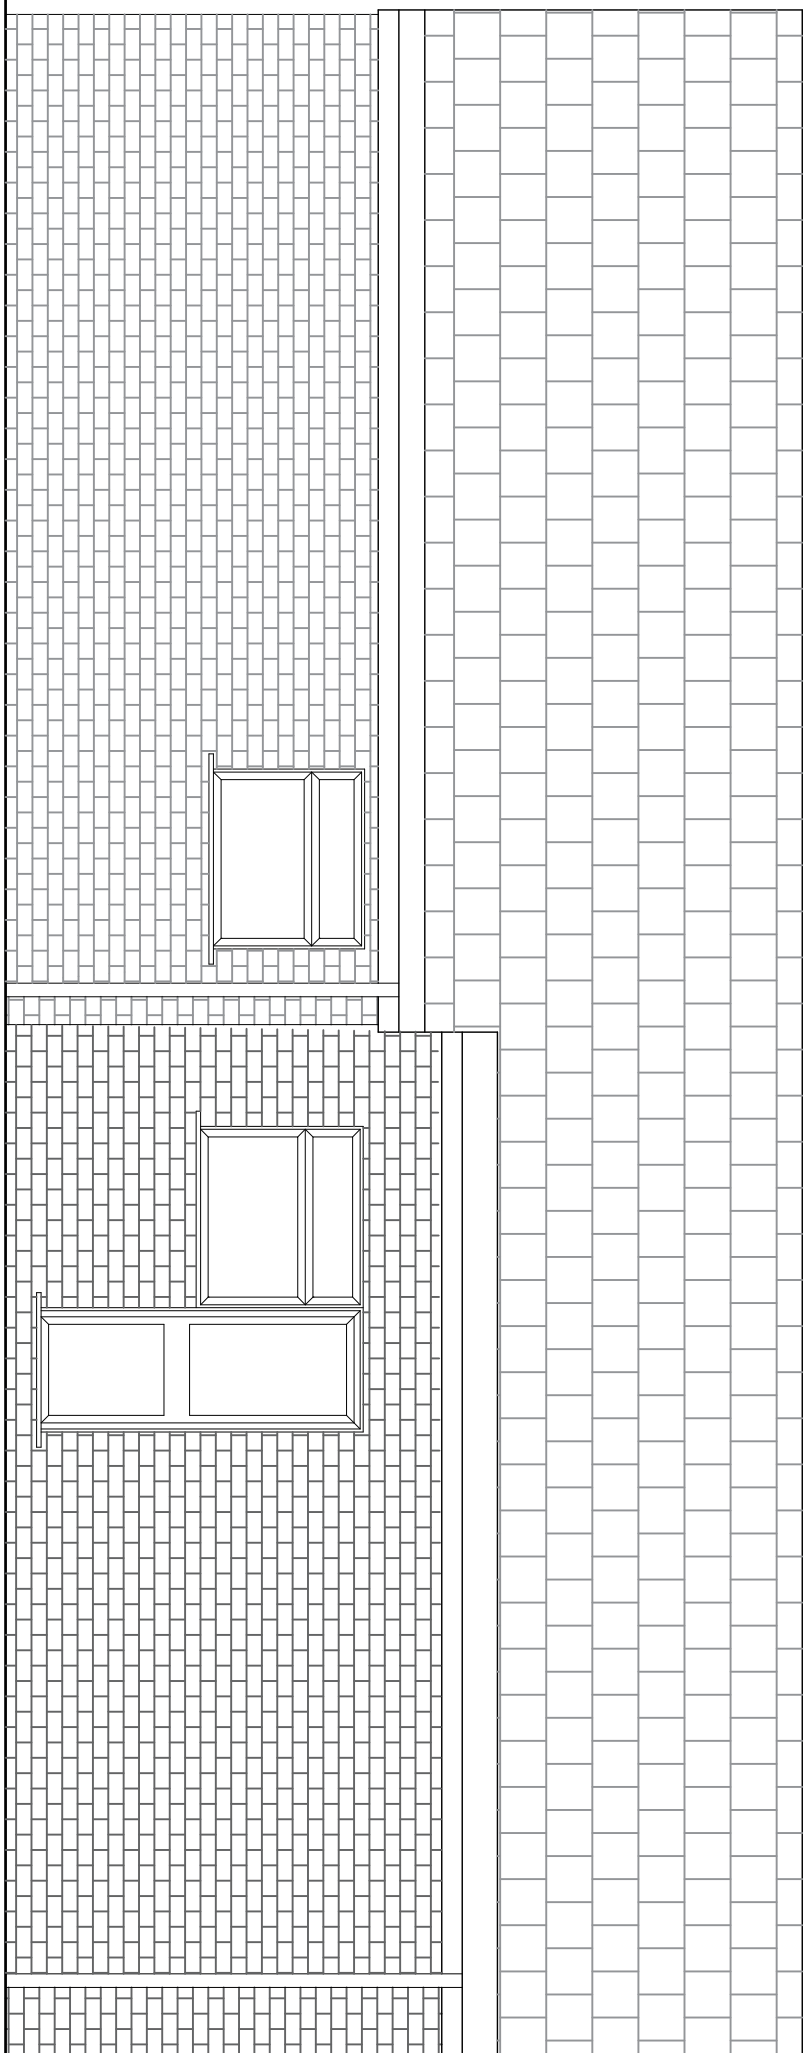

EXISTING SOUTH ELEVATION (SIDE)

General Notes

No.	Revision/Issue	Date	
1	FIRST ISSUE	22.07.23	

Firm Name and Address

DAVE & VANESSA

EXISTING ELEVATIONS
PLANS

Project Name and Address

36 WADDOW GROVE
WADDINGTON BB7 3JL

Project	00_AS02	Sheet	A1
Date	02.03.2023		
Scale	1:50		

