

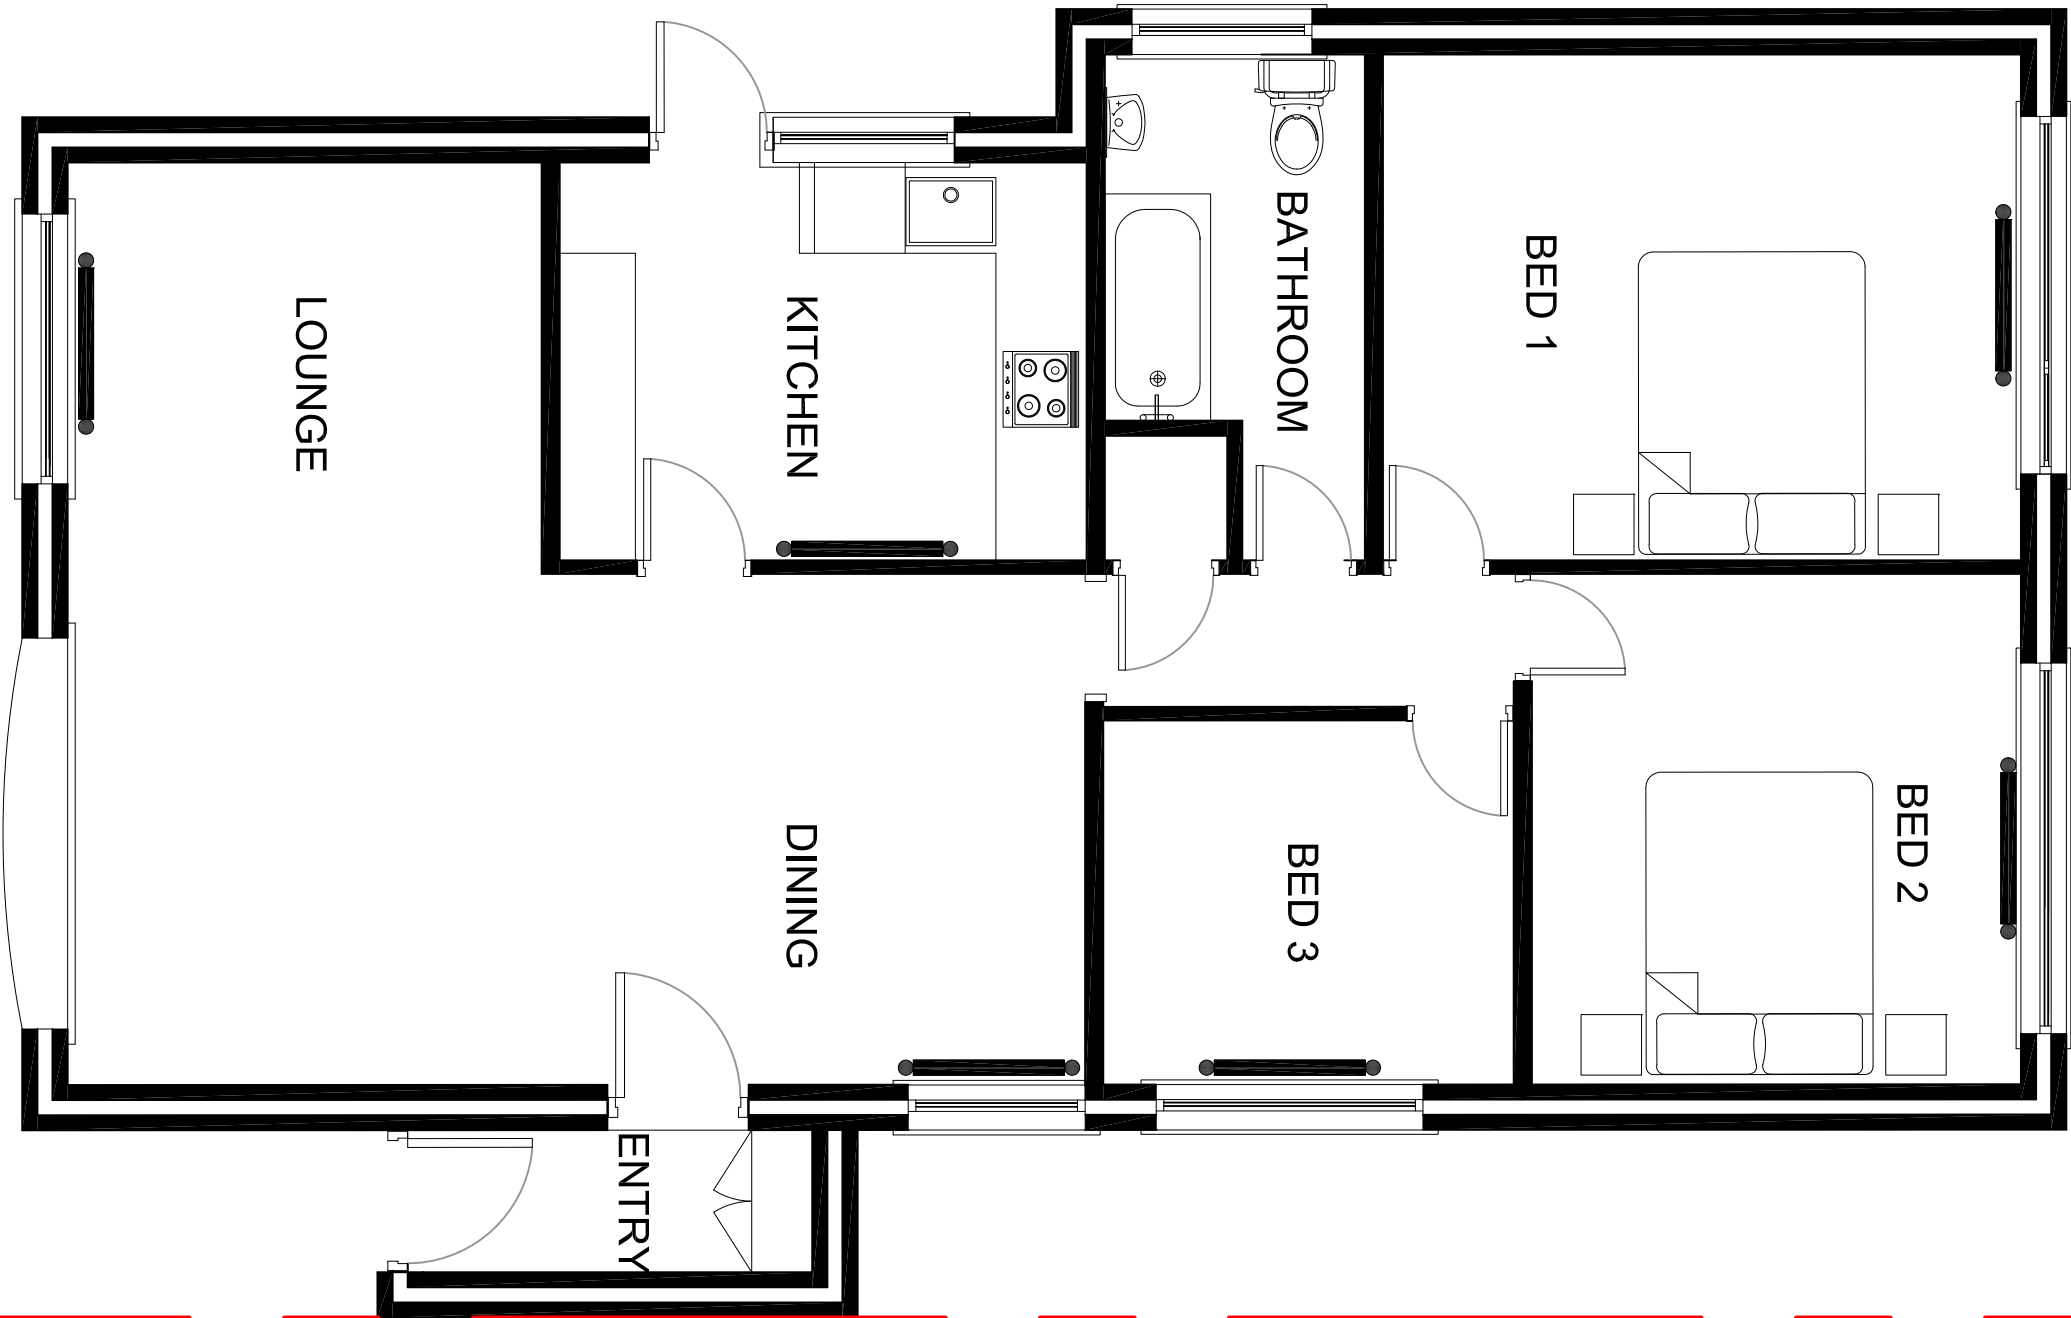


APPROXIMATE BOUNDARY LINE

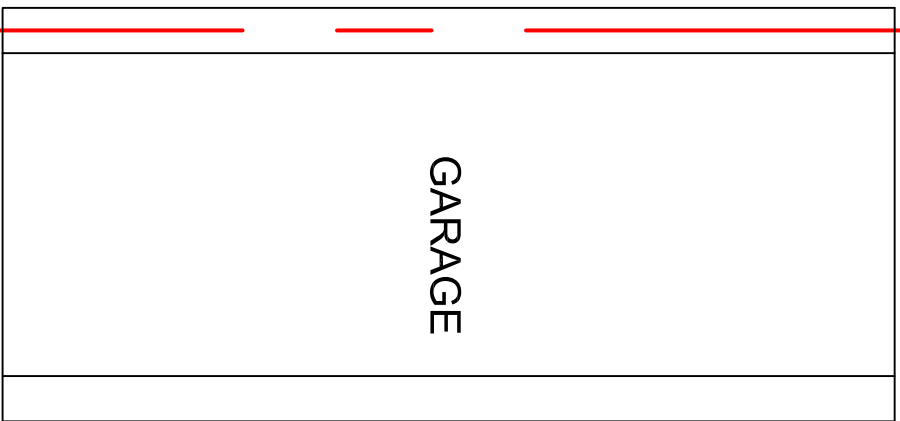

EXISTING FLOOR PLAN

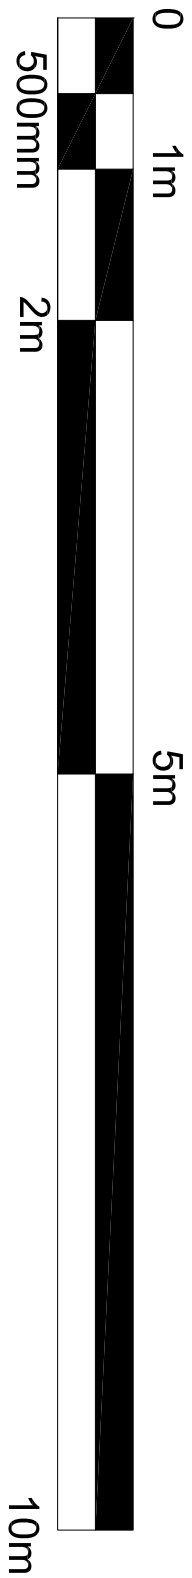

A	ELEVATIONS REMOVED	22.07.23
1	FIRST ISSUE	02.03.23
No.	Revision/Issue	Date

From Name and Address
DAVE & VANESSA

EXISTING FLOOR
PLANS

Project Name and Address
36 WADDOW GROVE
WADDINGTON BB7 3JL

Project	00_AS01	Sheet
Date	02.03.2023	A1
Scale	1:50	