
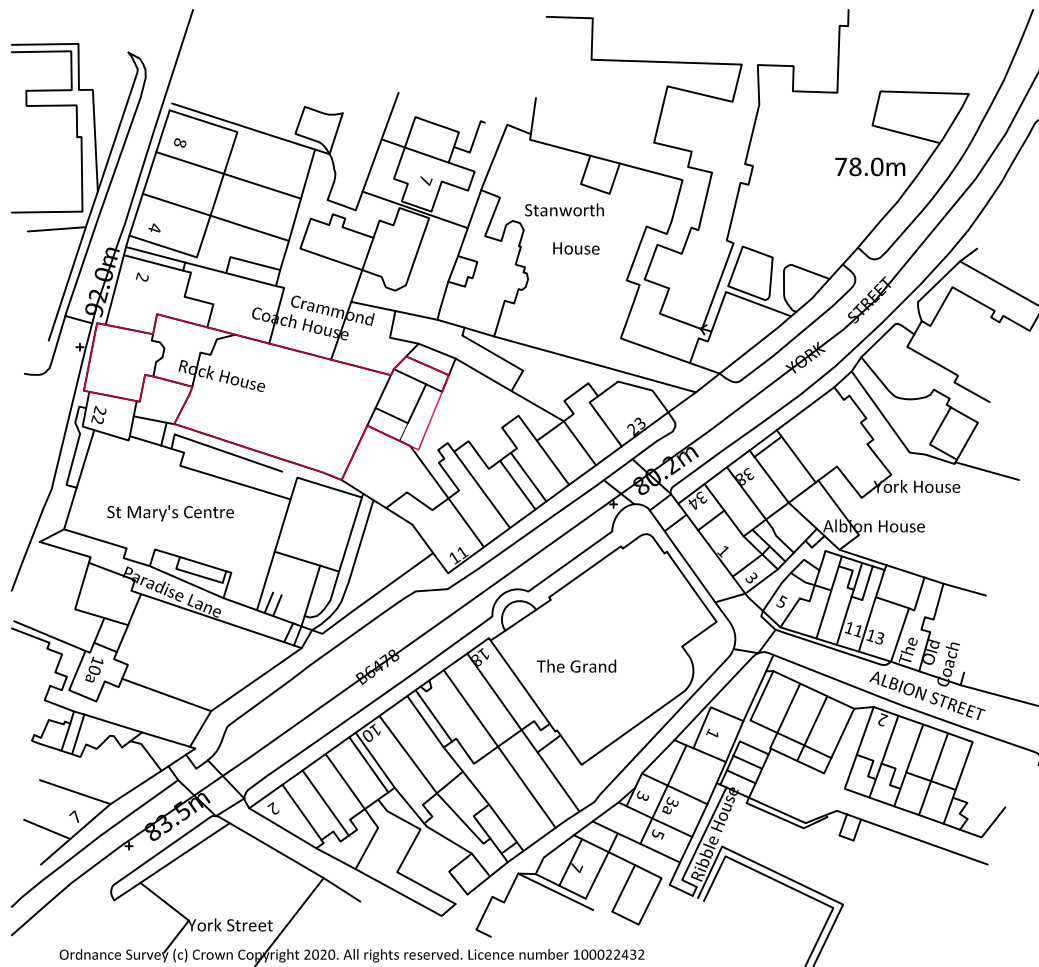
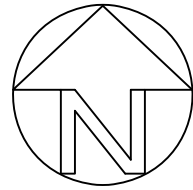


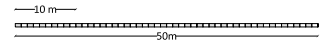

Ordnance Survey (c) Crown Copyright 2020. All rights reserved. Licence number 100022432

Project Location:

Ivy Cottage,
Land on the east side of Rock House,
Church Street,
Clitheroe
BB7 2DG

Drawing:

Location Plan

Drawn By: N White

CAD Ref:

Checked By:

CON Ref:

Scale: 1:1250 @ A4

Drawing No:

Rev:

Date: Mar 2023

BS 1168 / 01

A



THE OLD TANNERY
Eastgate, Accrington, Lancs. BB5 6PW

Tel: 01254 398426 Fax: 01254 236924

Email: enquires@gloverspsl.com

www.gloverspsl.com

