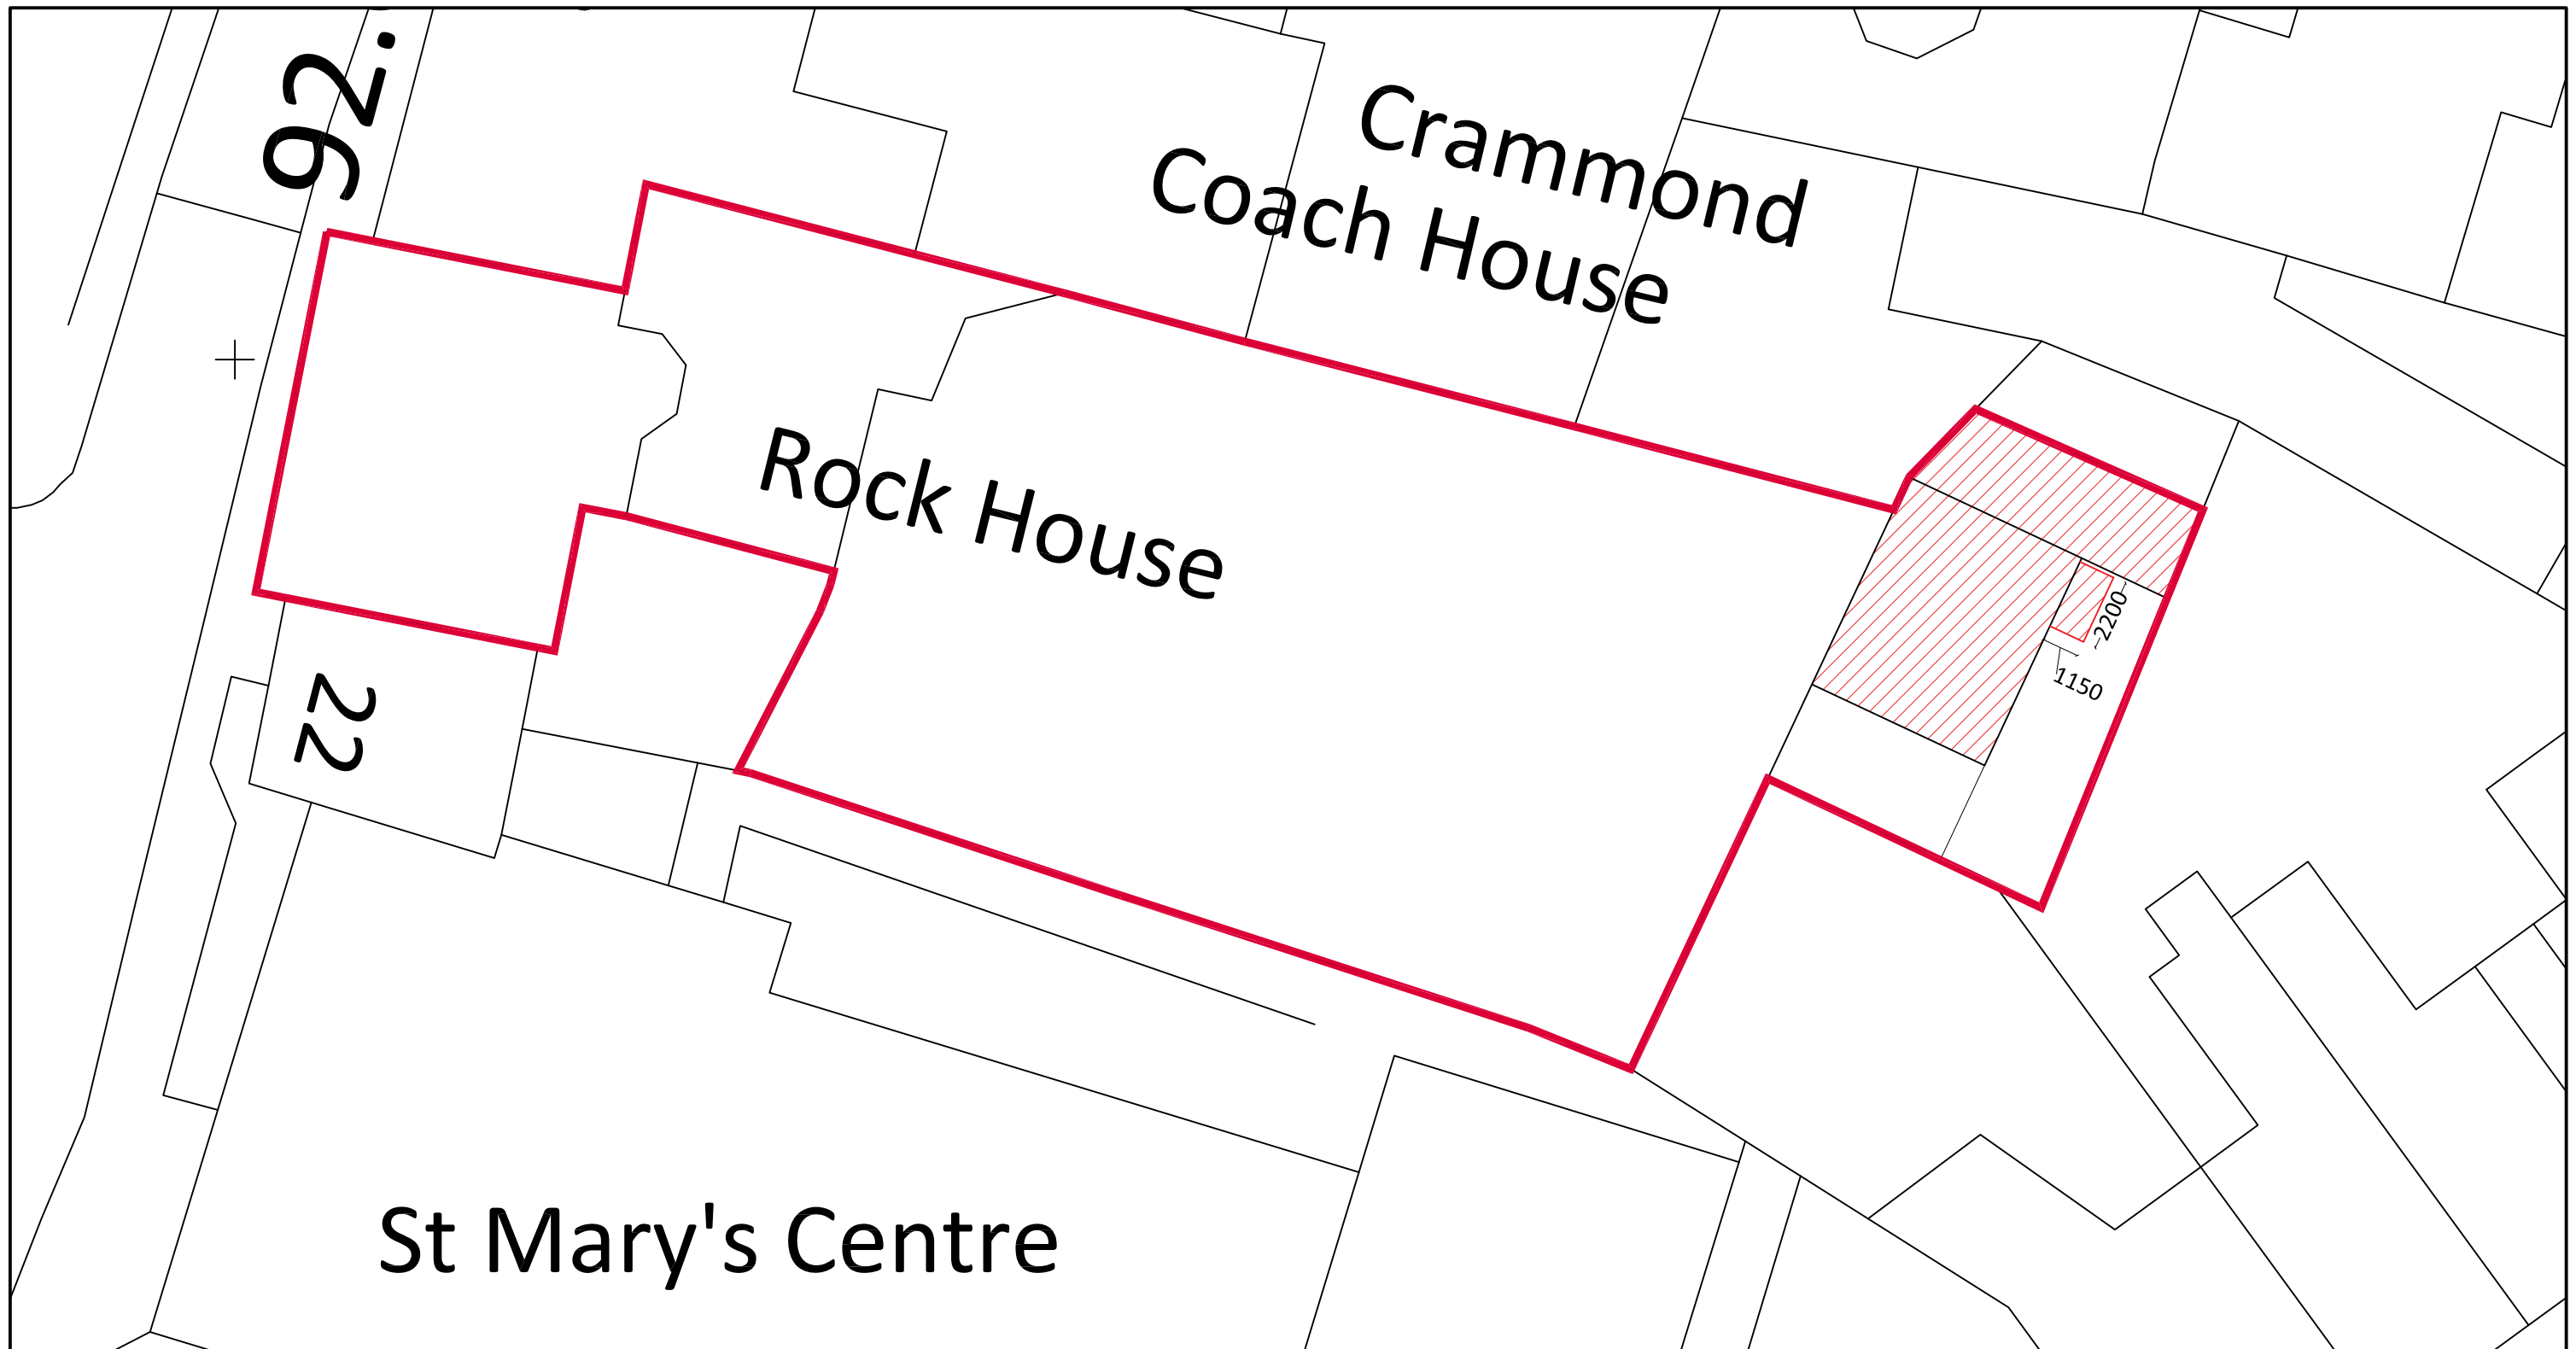


Project Location: Ivy Cottage, Land on the east side of Rock House, Church Street, Clitheroe BB7 2DG	Drawing: Block Plan	Drawn By: N White		CAD Ref:	
		Checked By:		CON Ref:	
		Scale: 1:200 @ A3	Drawing No: BS 1168 / 02	Rev: A	
		Date: Mar 2023			

 Constructing Partnerships	THE OLD TANNERY Eastgate, Accrington, Lancs. BB5 6PW Tel: 01254 398426 Fax: 01254 236924 Email: enquires@gloverspsl.com www.gloverspsl.com	
--	---	---