


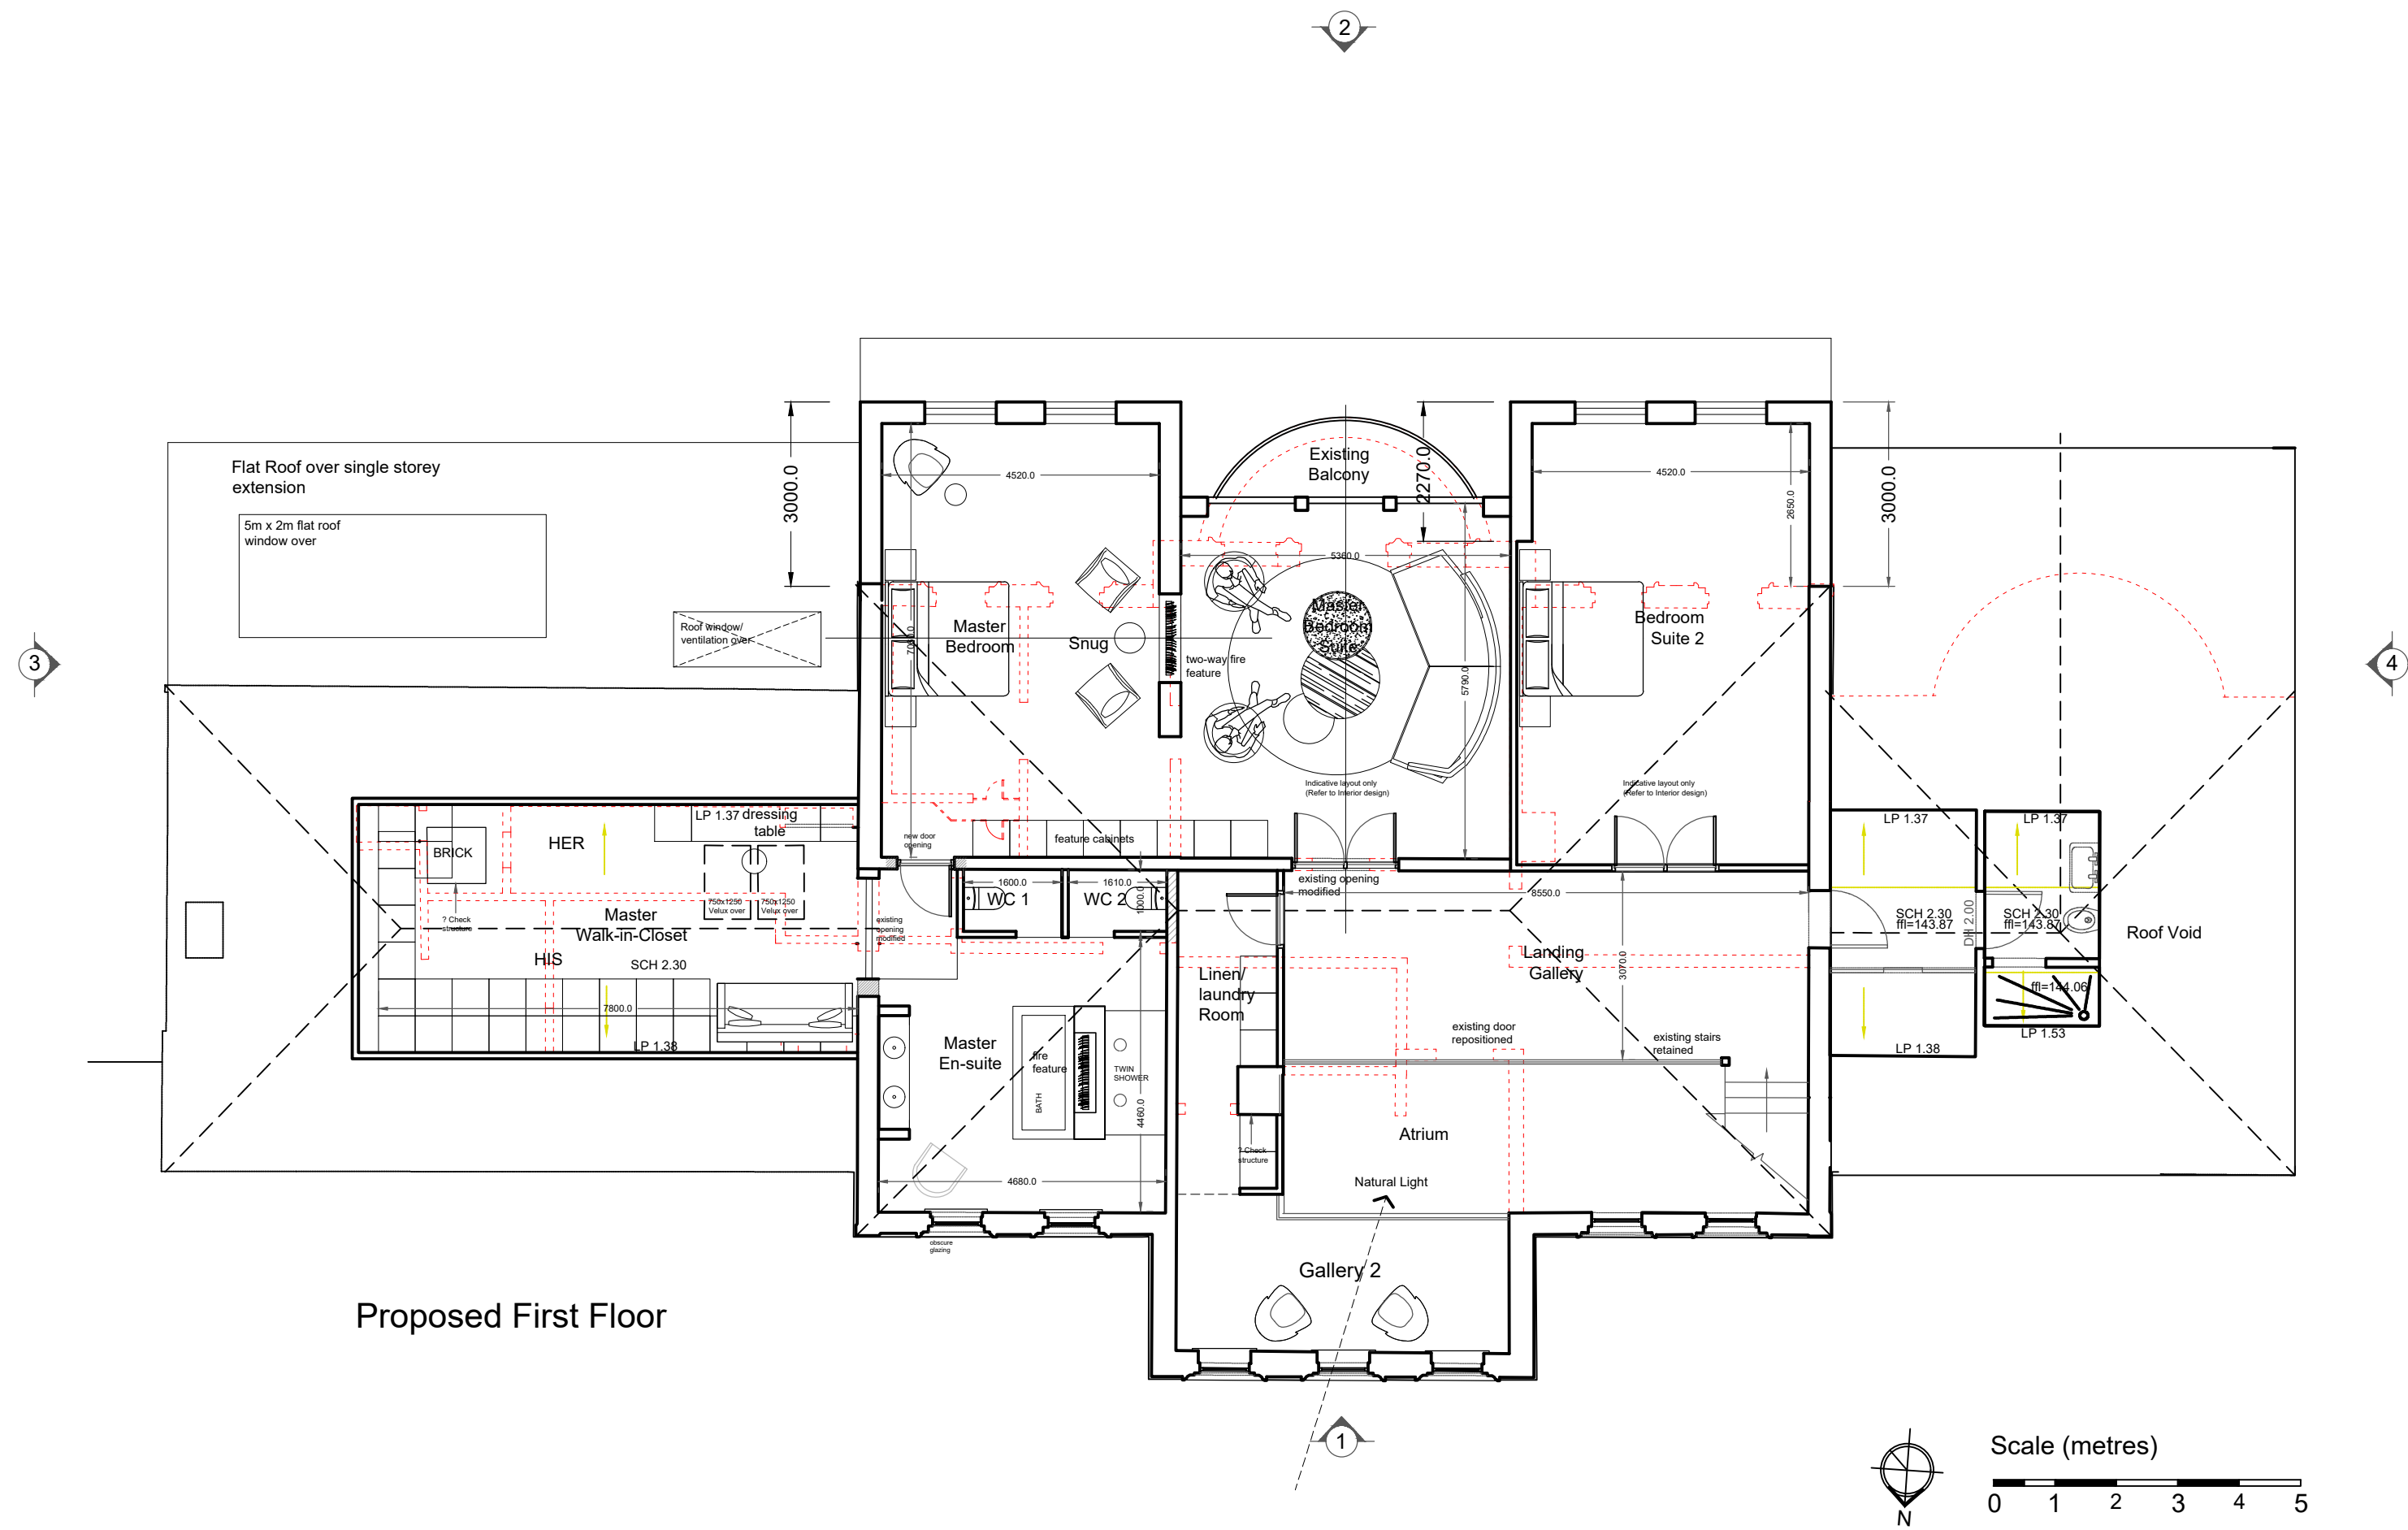

This drawing is the copyright of Areeba Architecture (NW) Ltd and may not be reproduced in any form whatsoever without prior express written consent.

Proposed First Floor

A:	10.03.2023: Amendments to client's requirements.
B:	17.03.2023: Amendments to client's requirements. Bed 2 merged with Bed 3.
Rev.	Date, Description
-C:	21.03.2023: Scale 1:100
D:	18.04.2023: Elevations & plans amended as per planning consultant's comments.
E:	28.04.2023: Elevations & plans amended as per planning consultant's comments.
F:	25.05.2023: Balcony & Link amended as per planning consultant's request.

DO NOT SCALE: Use figured dimensions only. Contractor is to check all dimensions before commencement of works. It is the contractor's responsibility to report any inconsistencies on this drawing, or between drawings, to the Architect and to request clarification and instruction before proceeding. This drawing must only be used for the purpose for which it is supplied. This drawing is the copyright of Areeba Architecture Ltd and may not be reproduced in any form whatsoever without prior express written consent.

Proposed First Floor

AREEBA ARCHITECTURE DAISYFIELD MILL, BLACKBURN, BB1 3BL 01254 580701 / 07988175604	Client: Mr S Dalal		Drawing No.
	Project: Woodfold Park Stud Woodfold Park, Mellor, Blackburn, BB2 7QA		BB355- 101-F
	Scale: 1:100 @ A1		Purpose of Issue:
	Date: March 2023		Planning