



Materials:  
Roof - Russell Galloway interlocking grey concrete tiles  
Walls - Marshall Cromwell ash coloured pitched face art.stone / black facing brick plinth  
Windows - grey coloured u.p.v.c.

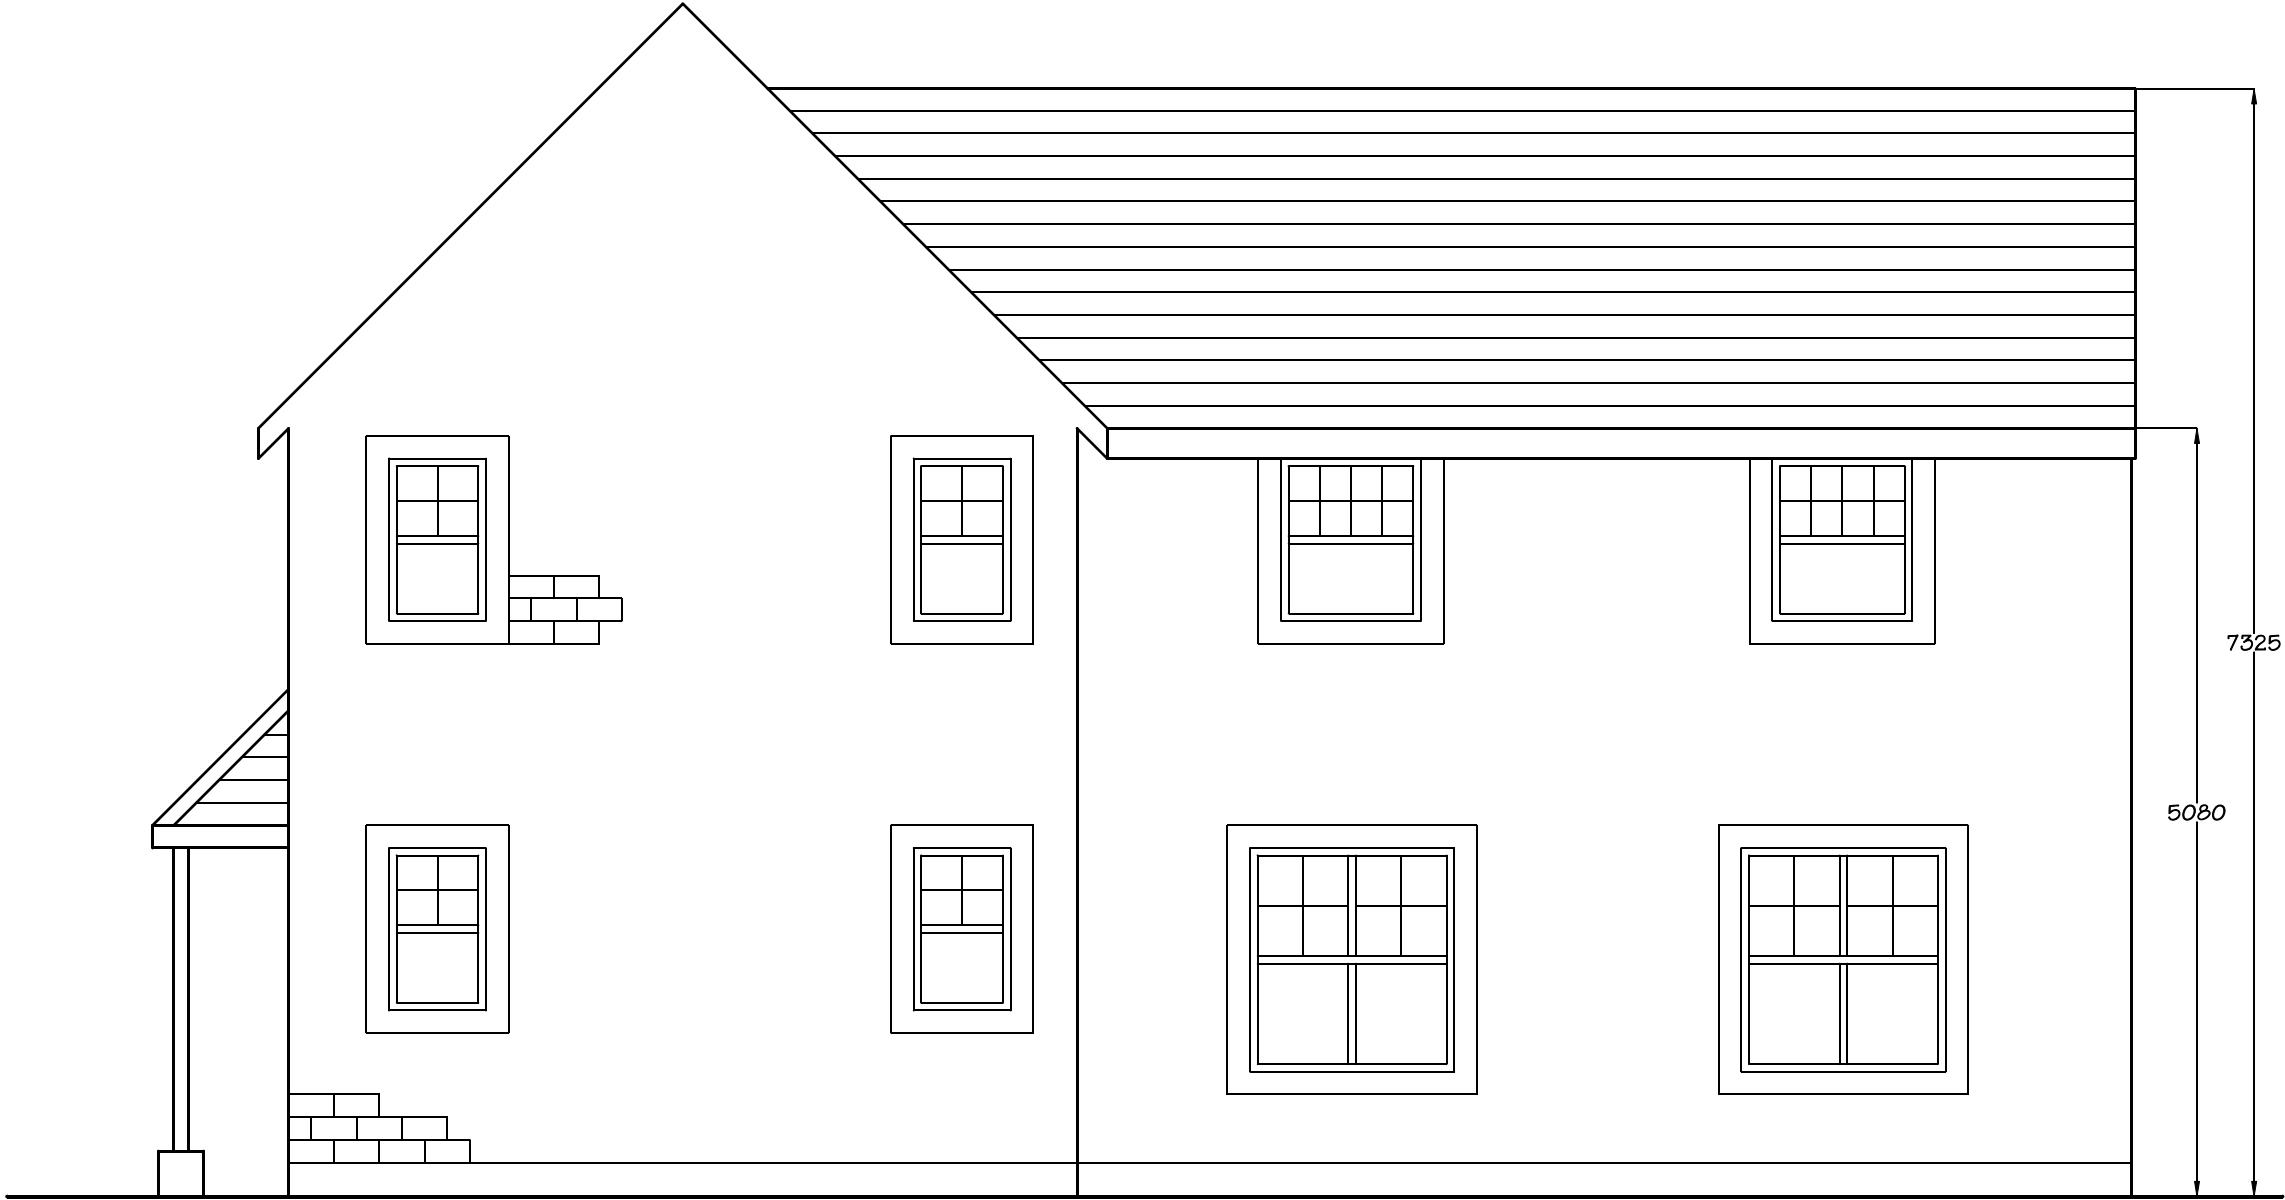

**PD Construction Consultants**  
7 Beech Street, Clitheroe, Lancs  
BB7 2LL  
tel: 07976 771297  
email: pdcc@hotmail.co.uk

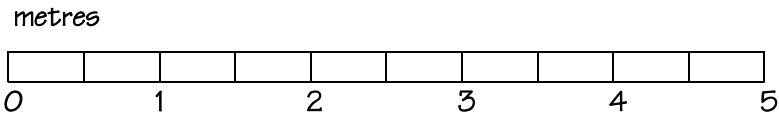

PLANNING ISSUE

Client: Mr & Mrs Hartley		
Project: Proposed Extension 16 Higher Standen Drive Clitheroe		
Dwg title: Existing Side Elevation		
Scale @ A3: 1:50	Date: 29.05.23	Drawn by: PD
Drawing no. 1428 - 03		Rev. -