



1 North Facing Elevation  
1 : 100

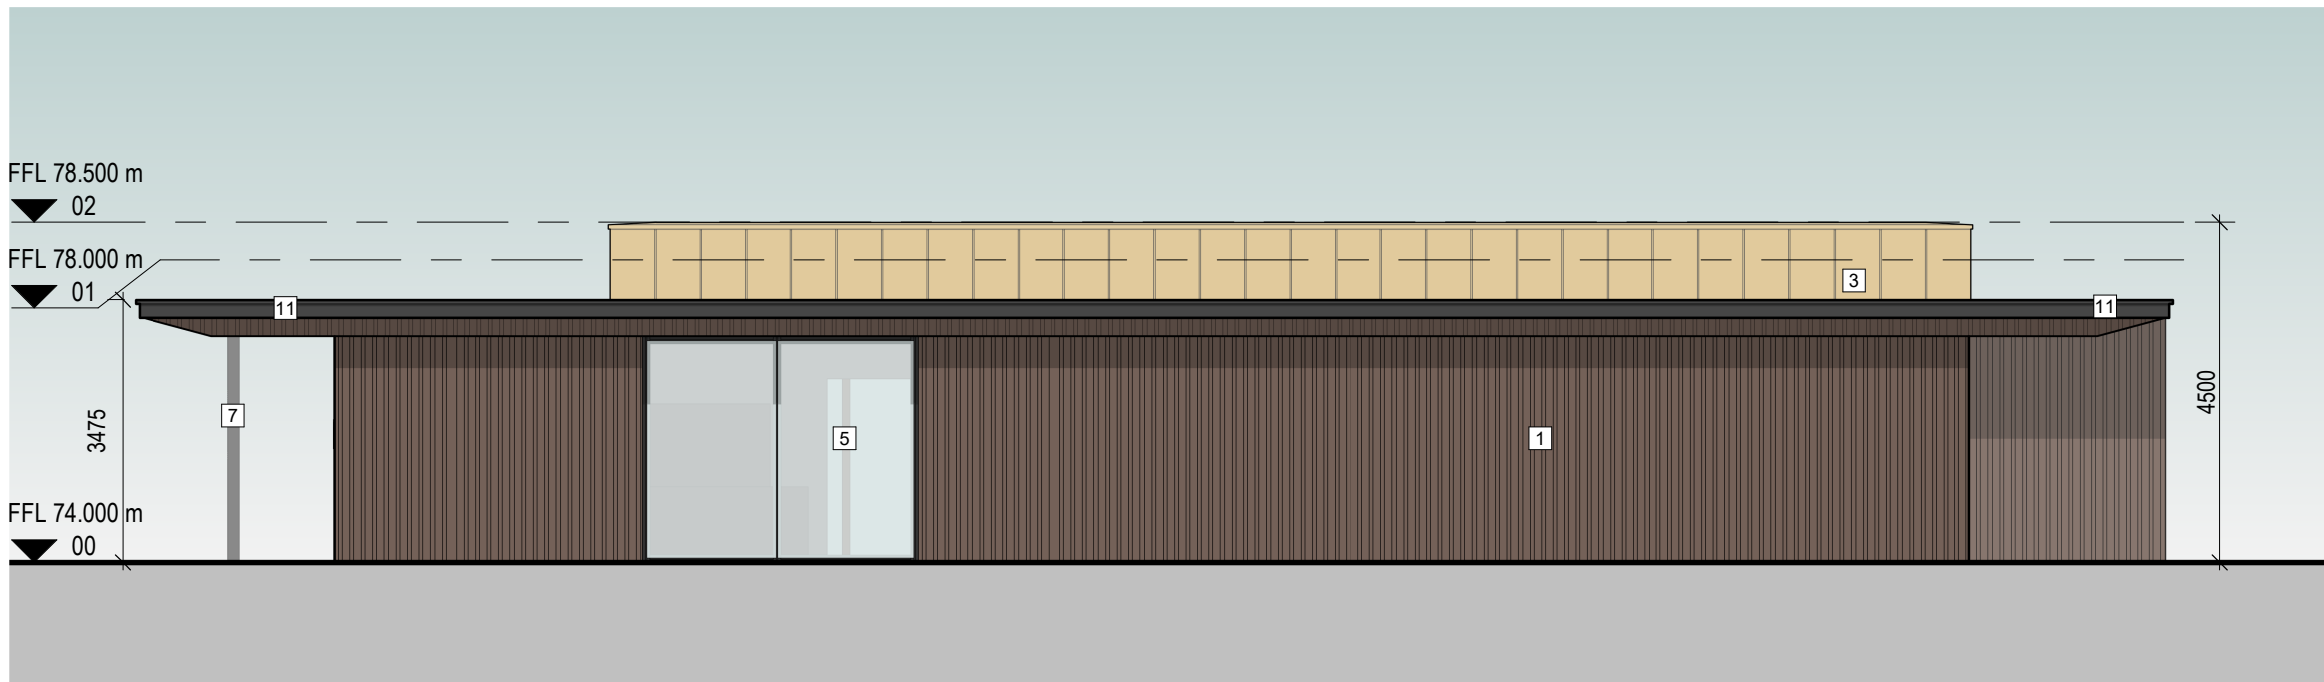


2 South Facing Elevation  
1 : 100

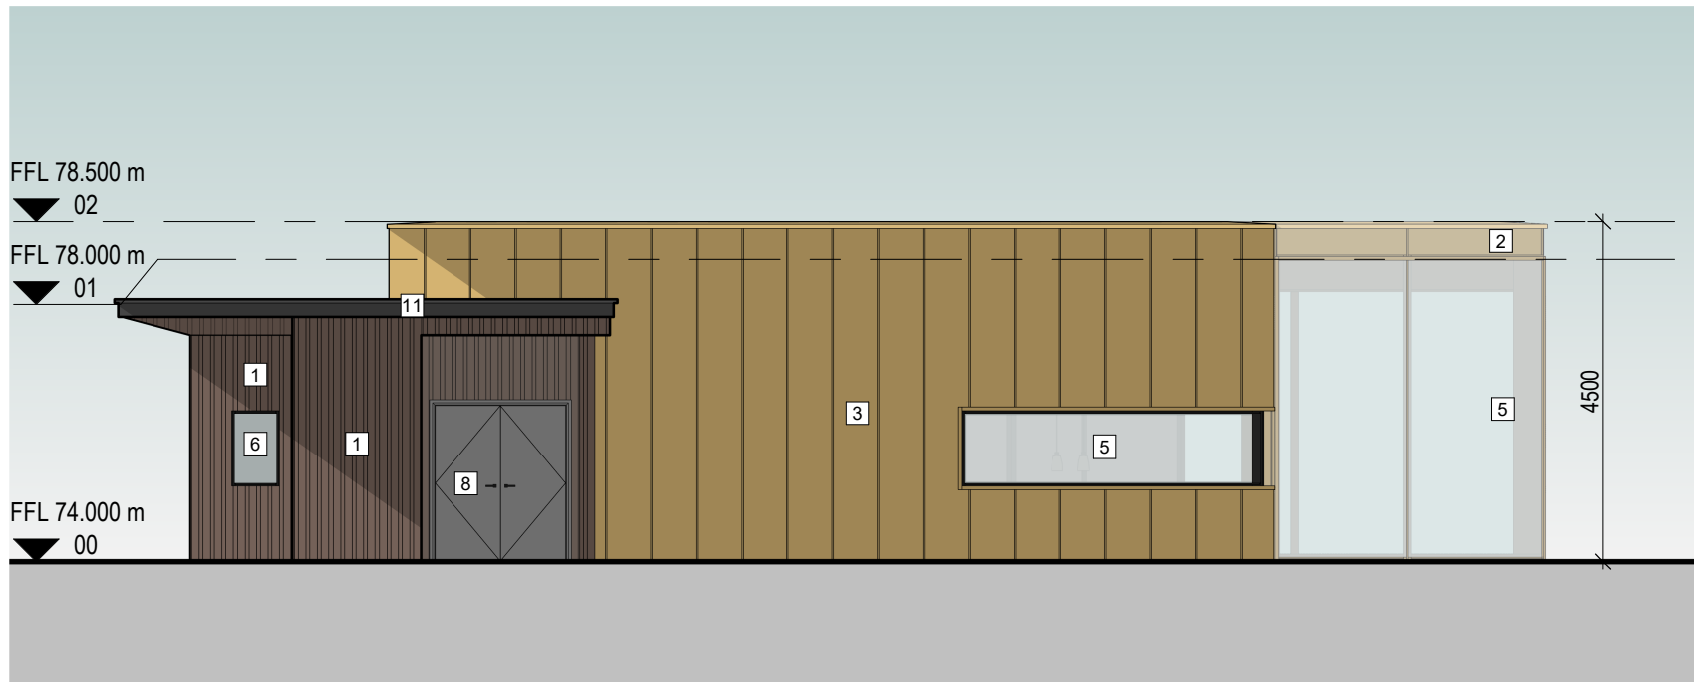

3 East Facing Elevation  
1 : 100



4 West Facing Elevation  
1 : 100

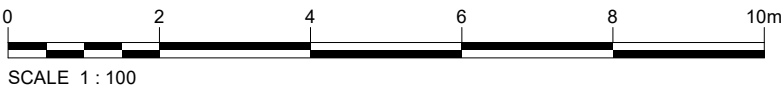


Notes

Do not scale from this drawing.

All dimensions are to be checked prior to construction and any discrepancies are to be identified to the Architect.

Copyright reserved.

N

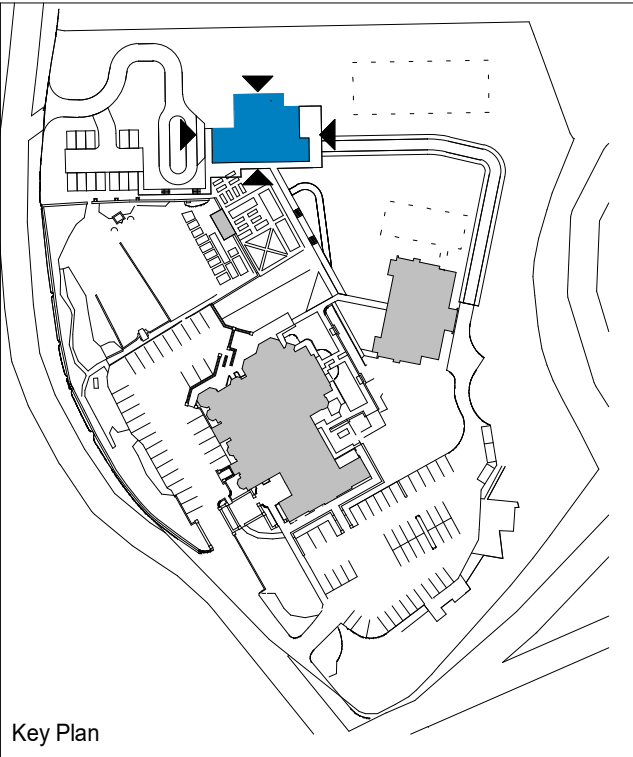

Material Legend	
1	Charred Timber Vertical Cladding
2	Aluminium Anodised Capping - Colour Bronze
3	Anodised Aluminium Cladding - Bronze
4	Single Ply Membrane - Colour Dark Grey
5	High Performance Capless curtain walling
6	Casement Window - Obscured Glazing
7	Steel Column - Colour Dark Grey
8	Steel double door - Colour Dark Grey
9	Backlit illuminated signage
10	Green Roof
11	Powder Coated Aluminium Coping

P02	31/05/23	Dimension added to plans and elevations	RT
P01	23/05/23	Initial Issue	RT

Revisions	
Purpose	Status Code

Planning

Client  
Northcote Hotel Limited

Project  
Northcote Phase 1 Design

Title  
Proposed Restaurant Elevations

Scale	Size	Date	Drawn	Checked
1 : 100	A2	23/05/23	RT	AMZ

3DReid  
www.3DReid.com  
Architecture Interiors Masterplanning

Drawing No.	Rev.
230031-3DR-Z1-ZZ-DR-A-08006	P02

