


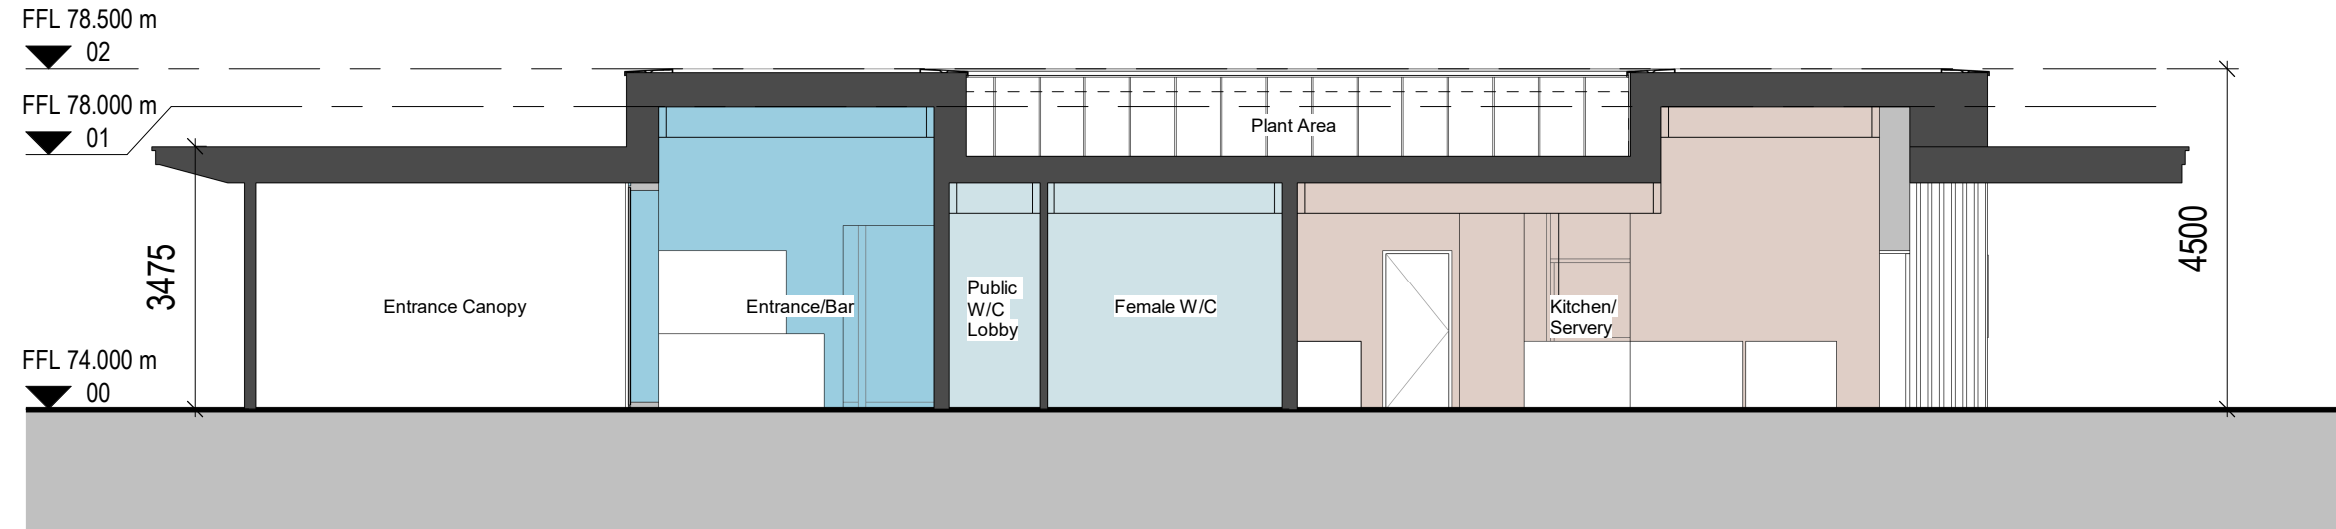

1 Section A-A
1 : 100



2 Section B-B
1 : 100

Notes

Do not scale from this drawing.

All dimensions are to be checked prior to construction and any discrepancies are to be identified to the Architect.

Copyright reserved.

Key Plan

P02	31/05/23	Dimension added to plans and elevations	RT
P01	23/05/23	Initial Issue	RT

Revisions

Purpose	Status Code
Planning	

Client
Northcote Hotel Limited

Project
Northcote Phase 1 Design

Title
Proposed Restaurant Sections

Scale	Size	Date	Drawn	Checked
1 : 100	A3	23/05/23	RT	AMZ

3DReid
www.3DReid.com
Architecture Interiors Masterplanning

Drawing No.	Rev.
230031-3DR-Z1-ZZ-DR-A-08007	P02