


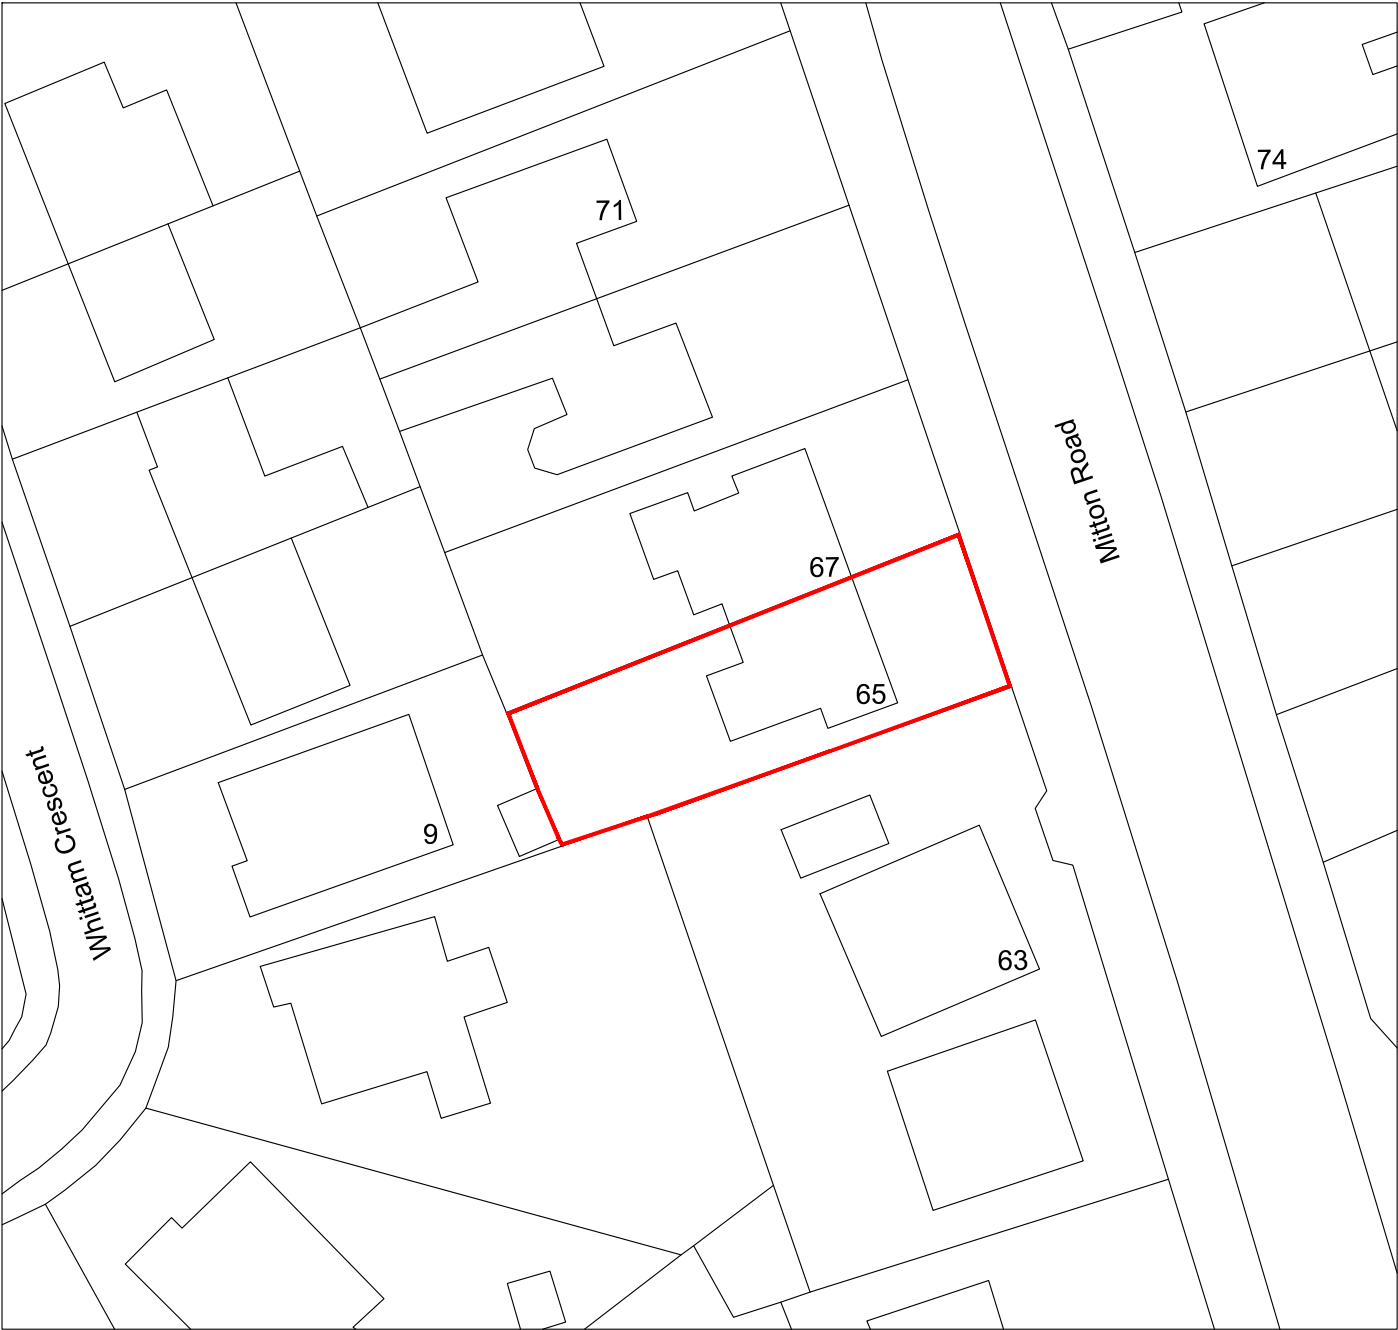

1 : 500

— Site Boundary

Rev.	Description	By	Date
Project Mr Wilson 65, Mitton Road Whalley, Clitheroe Lancashire BB7 9RY		Drawing Title Existing Block Plan	
Drawing No. Wilson/03		Rev.	
1. Figured dimensions to be followed in preference to scale. 2. All dimensions to be checked on site prior to the commencement of any work. Any discrepancies to be reported immediatly & resolved prior to work commencing 3. This drawing is the copyright of Mr Paul Erskine and may not be copied or used without prior consent		Drawn by P.E.	Scale 1:500@A4
		Date May '23	