




1:100 Scale

KEY

Outline of existing dwelling

Outline of proposed dwelling

EFFECTIVE REDUCTION IN MASTING BETWEEN EXISTANT APPROVAL & PROPOSED DESIGN

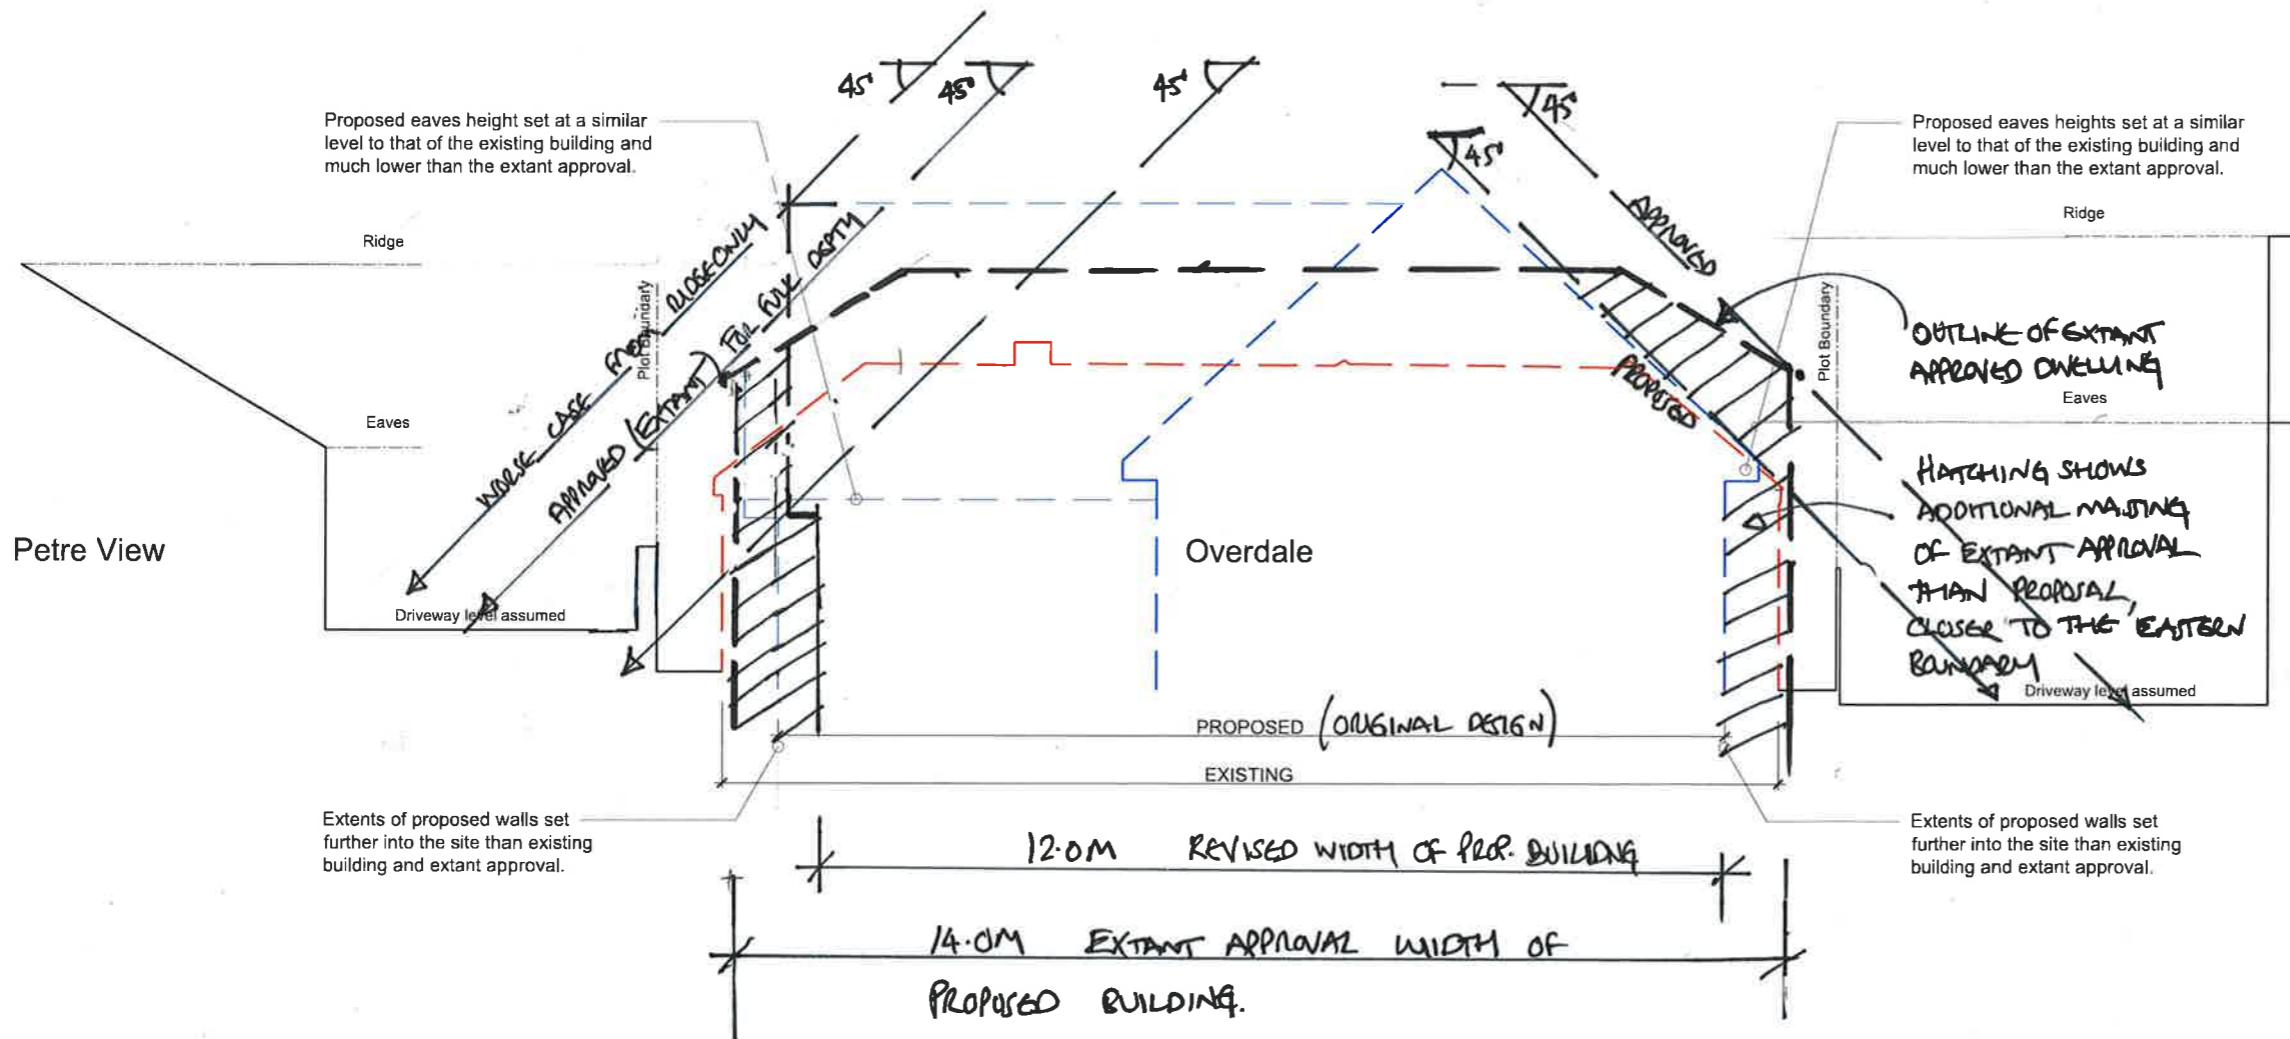

Site Section C-C

Client	Mr J Croak and Ms C Seal
Job title	Proposed New Replacement Dwelling at Overdale York Lane Langho. BB6 8DT

Drawing Title	Site Section	
PROPOSED.		
Scale	Date	Drawn
1:100 @ A3	Nov 2022	NE

spa
SUNDERLAND PEACOCK ARCHITECTS
SUNDERLAND PEACOCK & ASSOCIATES LTD.
HAZELMERE, PIMLICO ROAD, CLITHEROE,
LANCASHIRE, BB7 2AG
T: 01200 423178 F: 01200 427326
E: info@sunderlandpeacock.com
www.sunderlandpeacock.com

6767 - P06 B