



Location plan for erection of a 3-bay broadband cabinet

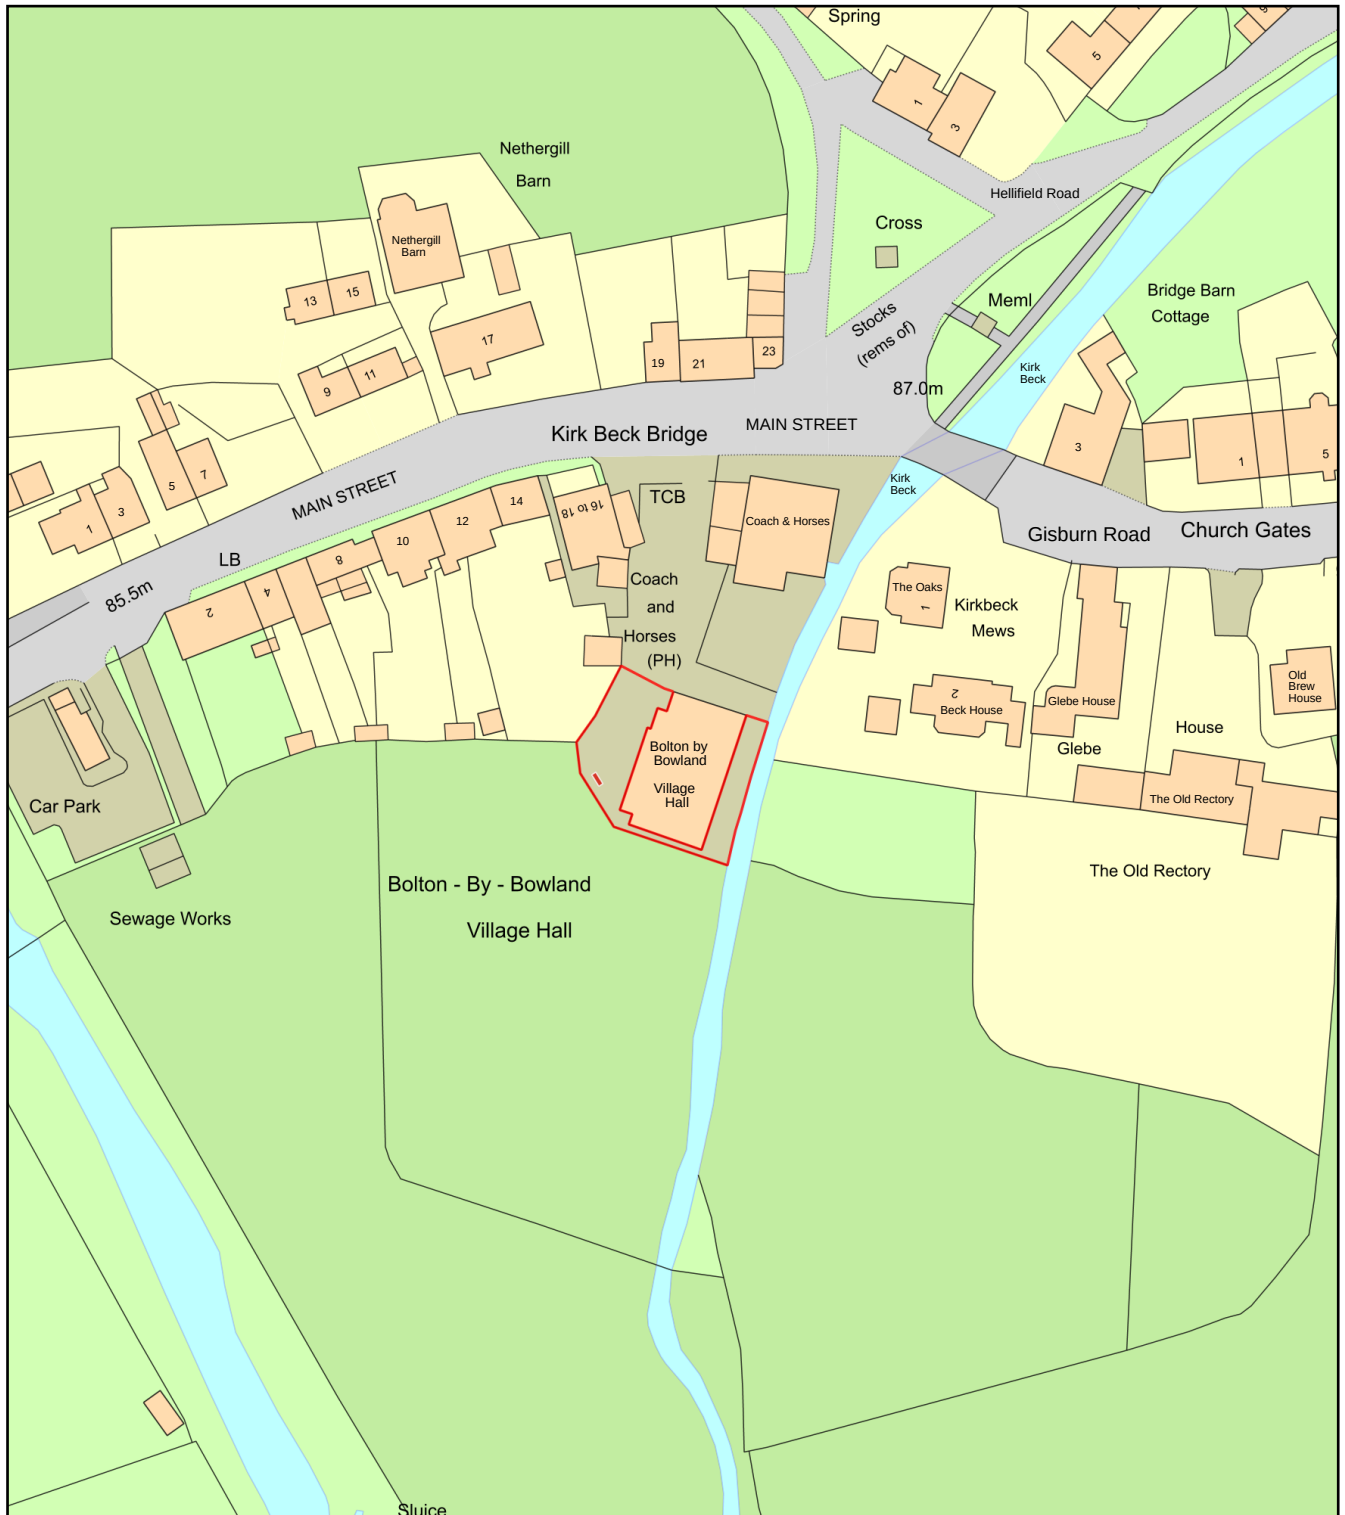

0 50
Metres

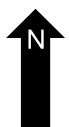

Plan Produced for: B4RN

Date Produced: 01 Jun 2023

Plan Reference Number: TQRQM23152120850006

Scale: 1:1250 @ A4

Proposed cabinet location:

Eastings / Northings: 378496 , 449319

Bolton-by-Bowland Village Hall

Post Code: BB7 4NW