


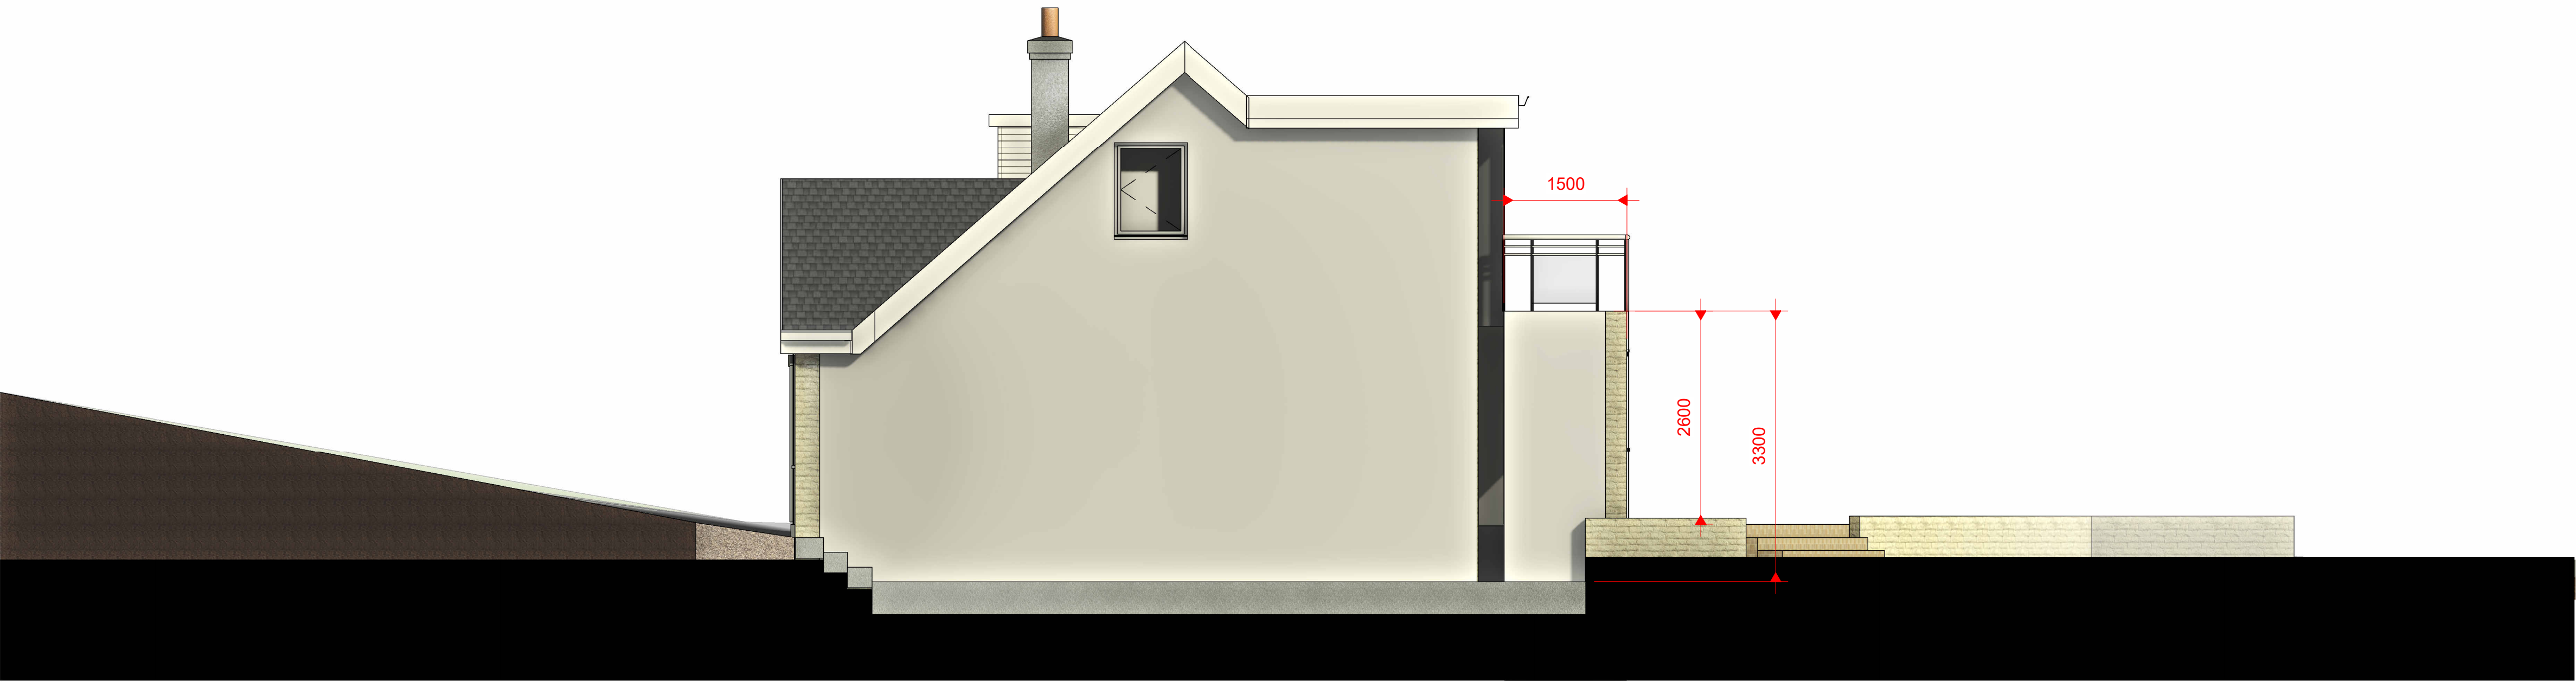

1 PROPOSED SOUTH
1 : 50



2 PROPOSED WEST
1 : 50

Peter Hitchen
Architects

Marathon House
The Sidings Business Park
Whalley, BB7 9SE

01254 823 885

www.peterhitchenarchitects.co.uk

NOTES:

No.	Description	Date

CLIENT: Ms Claire Yates
107 Whalley Road
Read
Burnley
BB12 7RP

PROJECT: PROPOSED RENOVATIONS
AND ALTERATIONS TO AN
EXISTING DWELLING

SHEET:
PROPOSED ELEVATIONS 2

Project number PHA/847

Date 12/06/2023

Drawn by LW

Checked by PH

A3.4

Scale 1 : 50

Sheet size A1