



Stanfords VectorMap

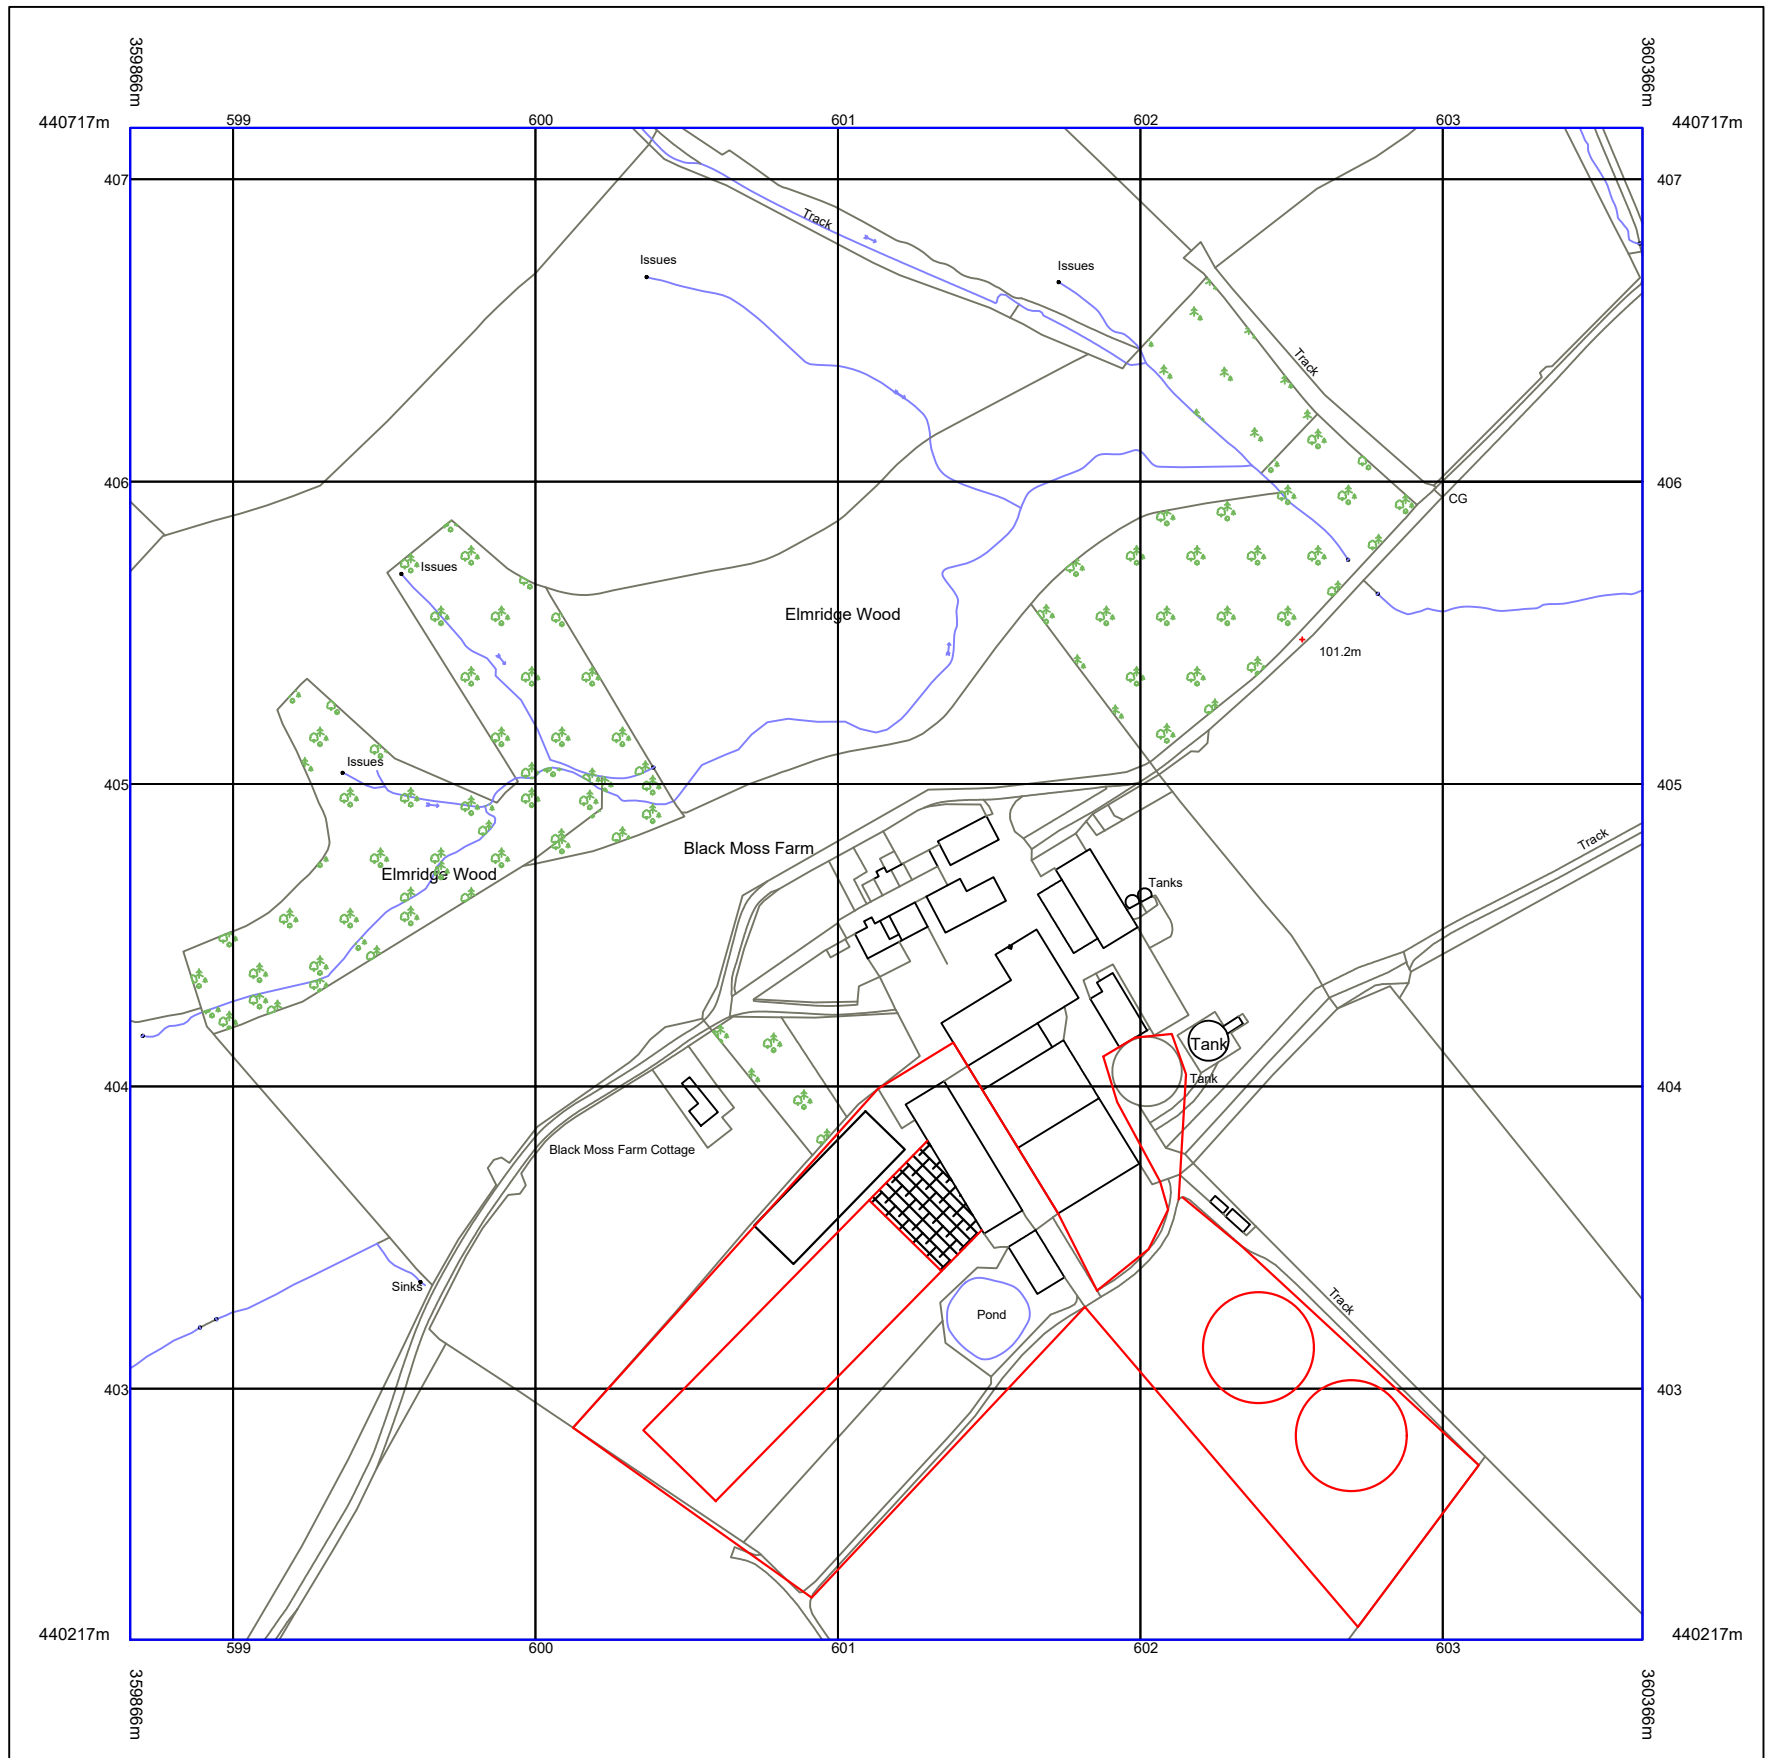

● Crown copyright and database rights 2023 OS 100035409  
Reproduction in whole or in part is prohibited  
without the permission of Ordnance Survey.

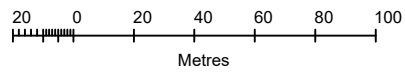

CLIENT: MR T KNOWLES

PROJECT: FULL PLANNING  
APPLICATION FOR ONE NEW  
AGRICULTURAL LIVESTOCK  
BUILDING AND ASSOCIATED SLURRY  
STORAGE TANKS INCLUDING REMOVAL OF  
EXISTING SLURRY STORAGE TANK

BLACKMOSS FARM, ELMRIDGE  
CHIPPING PR3 2NY