



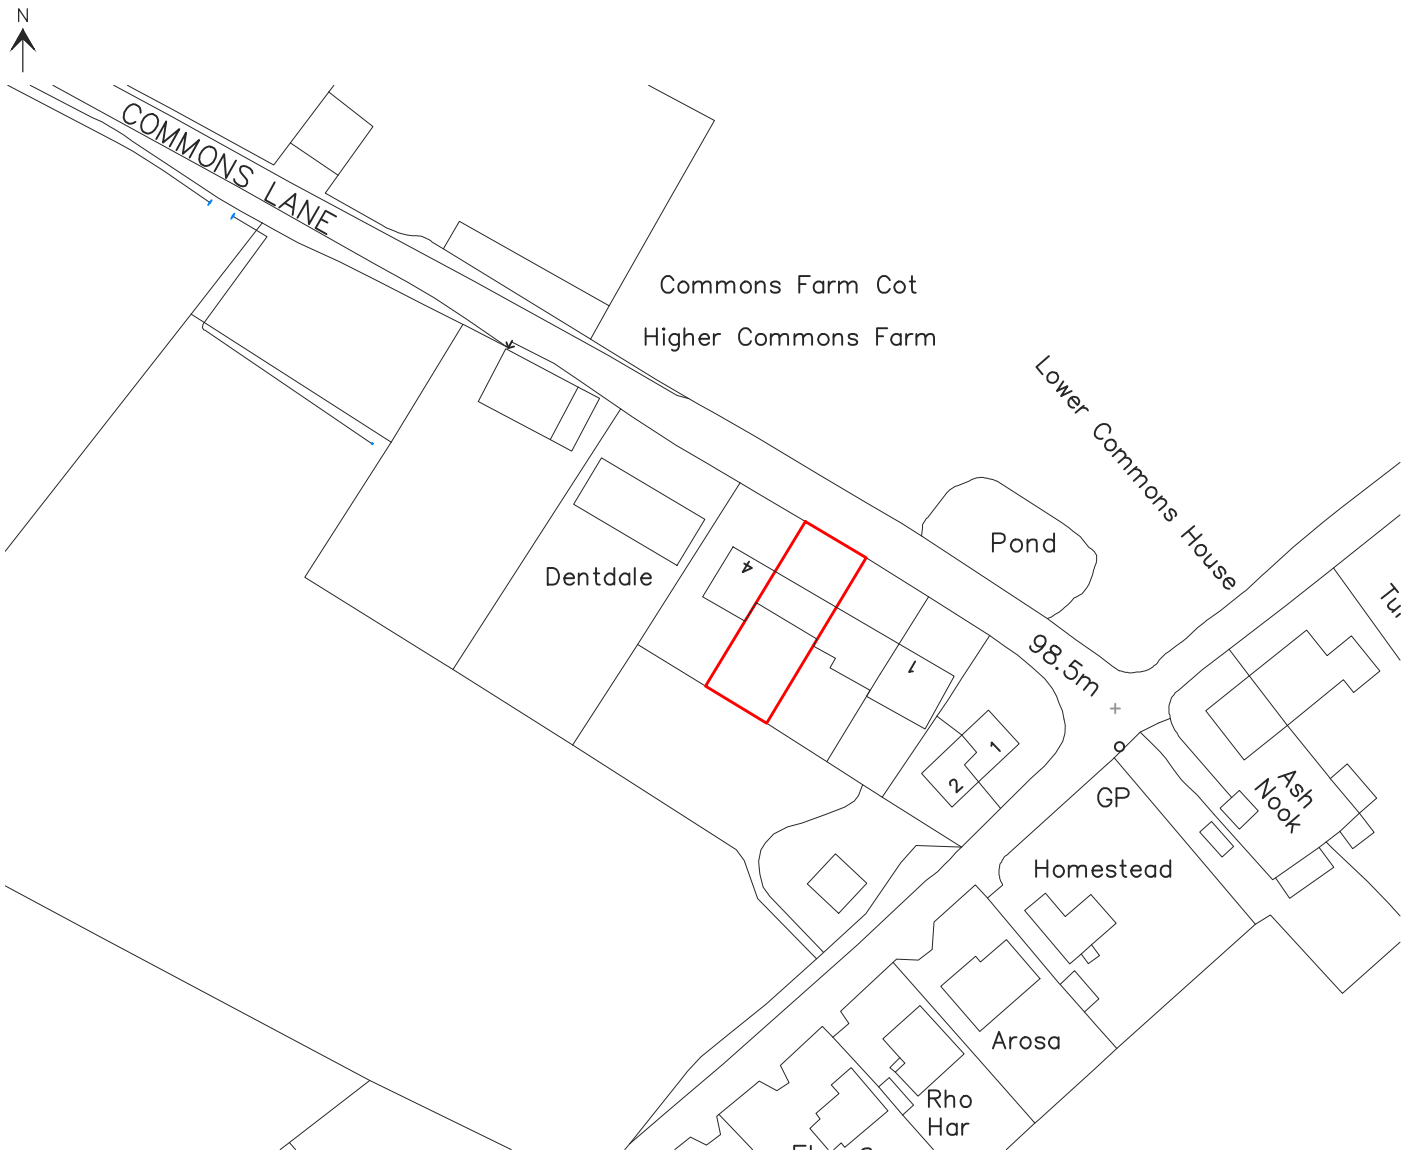

SITE LOCATION PLAN
Scale 1:1250

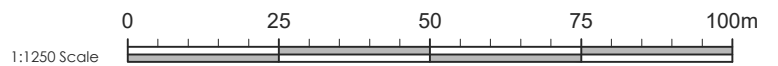

CL - SITE LOCATION PLAN