



MATERIALS


- 1. NATURAL BLUE/GREY SLATE
- 2. RANDOM COURSED NATURAL LOCAL STONE
- 3. HARD WOOD WINDOWS/DOORS
- 4. TIMBER CLADDING

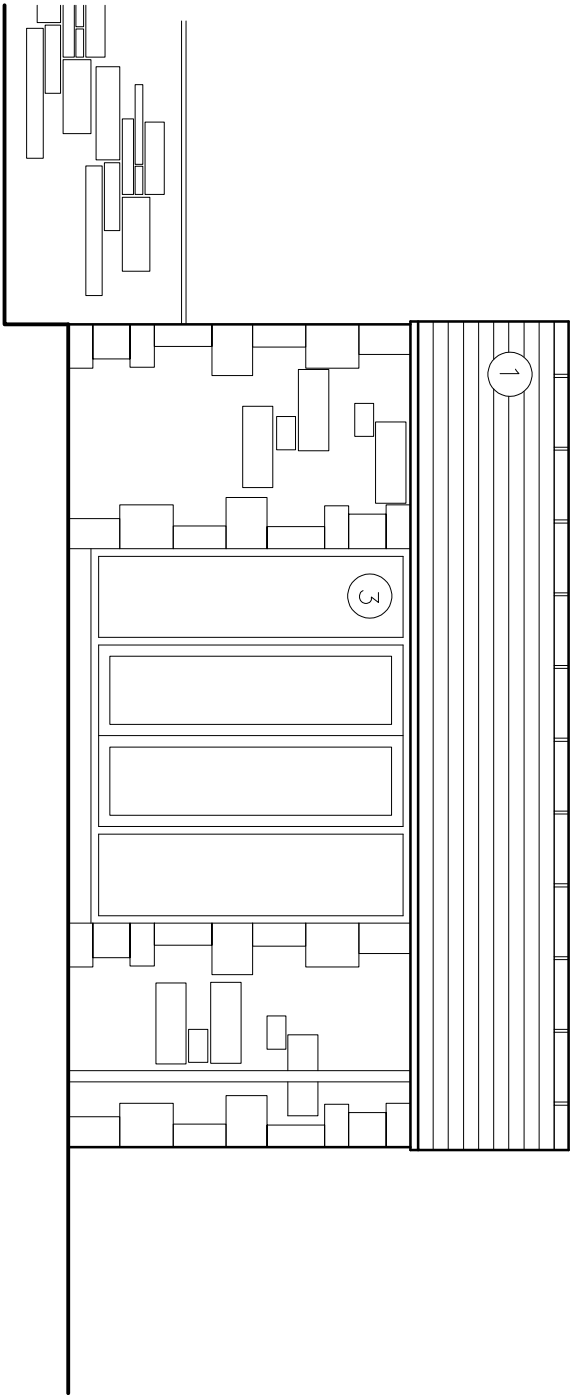


EXISTING ELEVATION 1

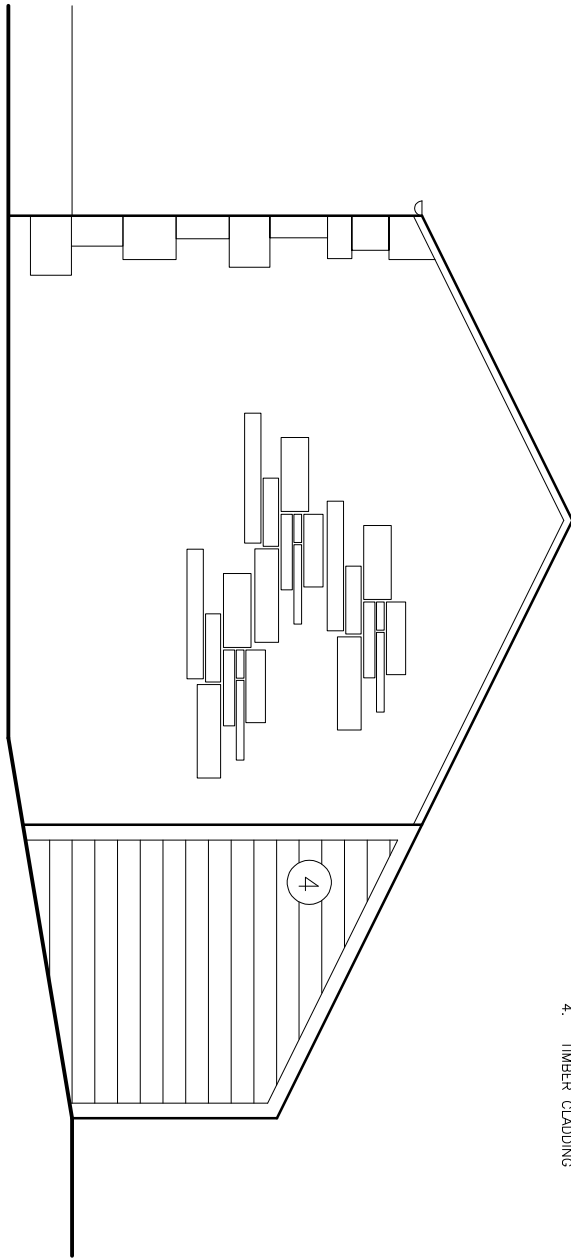

EXISTING ELEVATION 2

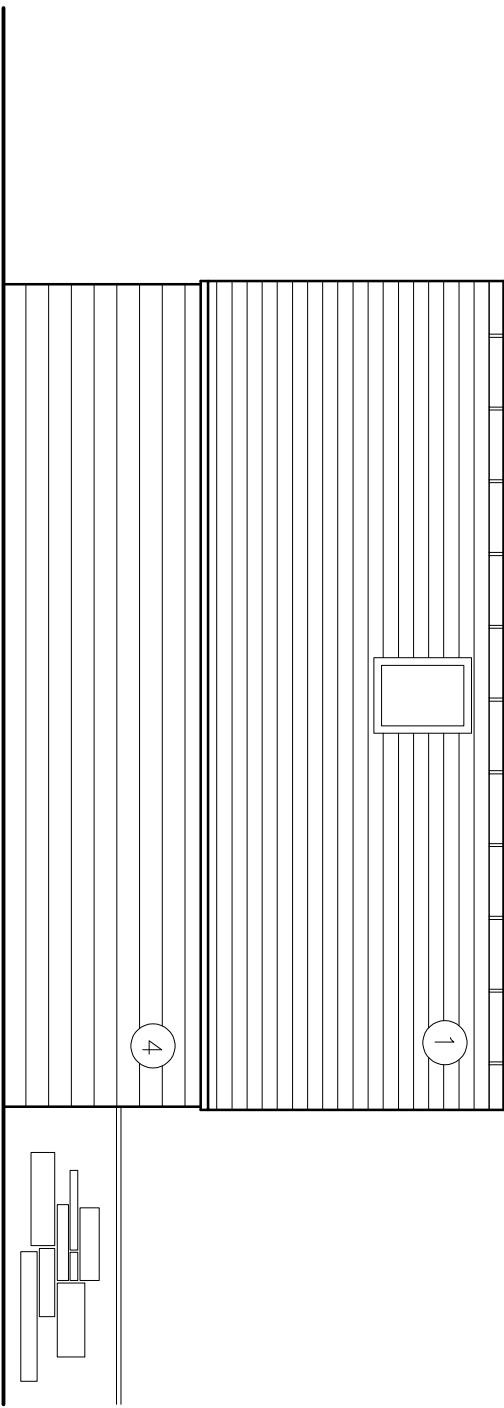

EXISTING ELEVATION 3

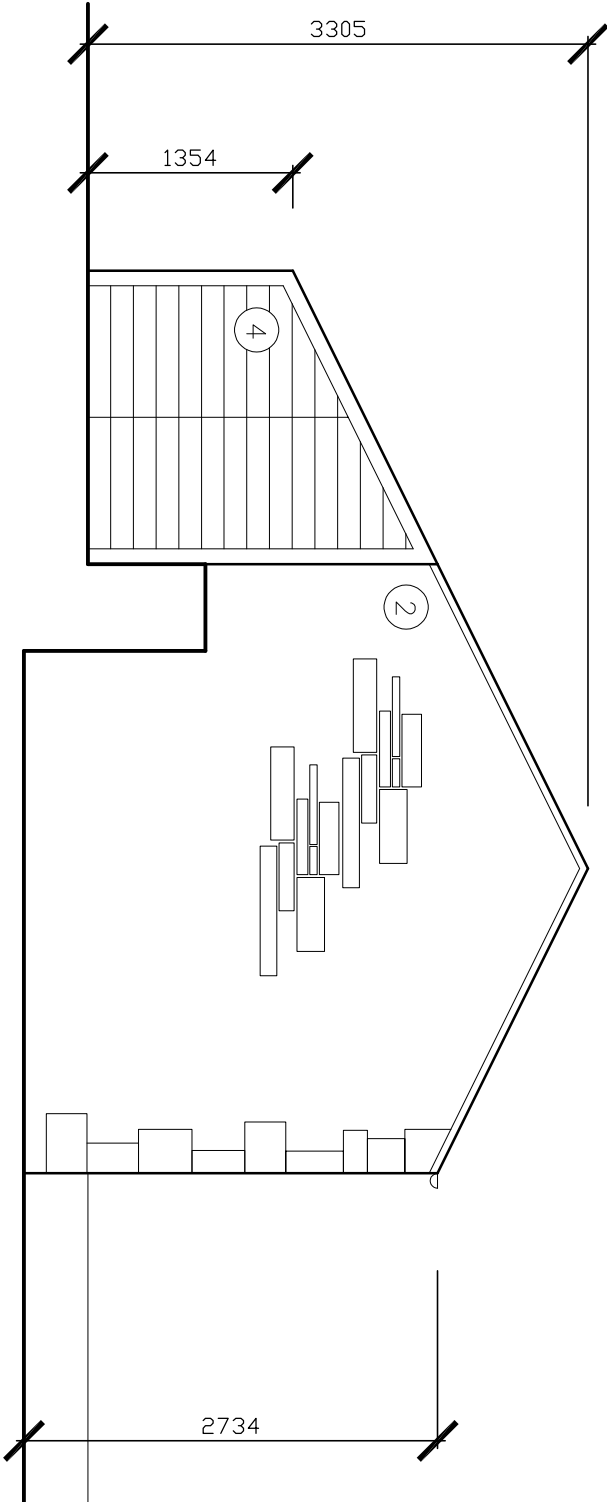

EXISTING ELEVATION 4

q+w+q architects Private Residential Housing Commercial Conservation Domestic Tel: 01254 485848 Email: info@qwarchitects.com Web: www.qwarchitects.com The Annexe Lowerfield Farm Oswaldtwistle Lancs BB540A aw Architects Registration Board		Client MARY & LUCY BRILL		Scale 1:50		Sheet Size A3		Job Number 23-021		Drawn By AW		Checked AW	
Project VICTORIA HOUSE WORSTON		Drawing Title EXISTING ELEVATIONS		Drawing Status PLANNING		Drawing Number PL04		Revision -		First Issue -			

©qw architects Ltd 2020 | This Drawing is to be used in conjunction with all other project associated drawings and information. Drawings form this drawing. Report all errors, omissions and discrepancies to drawing office prior to construction or modification. This drawing is copyrighted and is the property of qw architects. N1