



MATERIALS


- 1. NATURAL BLUE/GREY SLATE
- 2. RANDOM COURSED NATURAL LOCAL STONE
- 3. HARD WOOD WINDOWS/DOORS
- 4. TIMBER CLAD DOORS

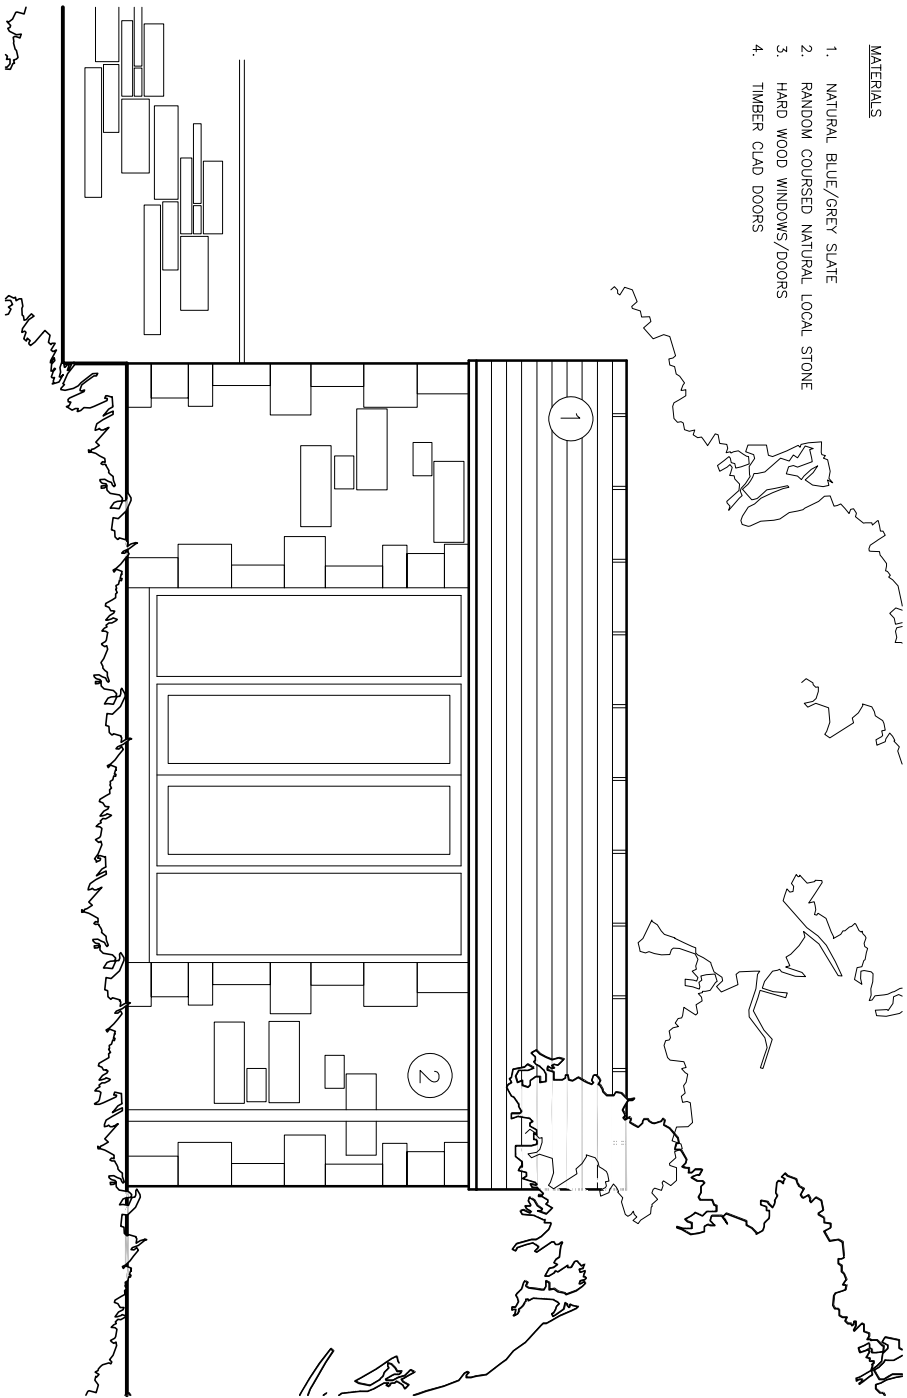


PROPOSED ELEVATION 1

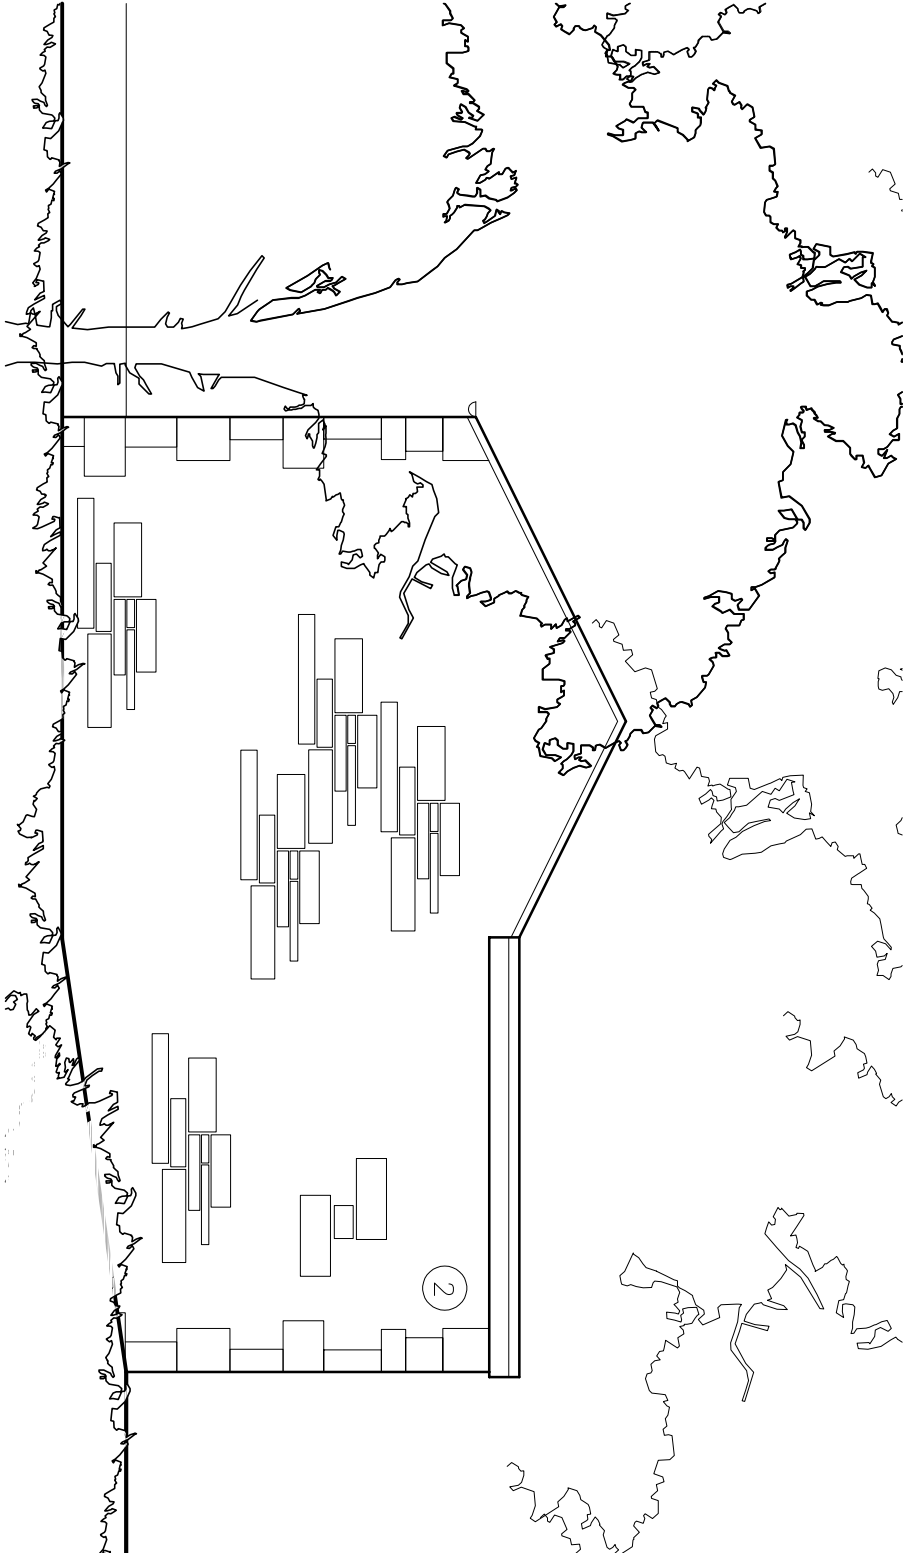

PROPOSED ELEVATION 2

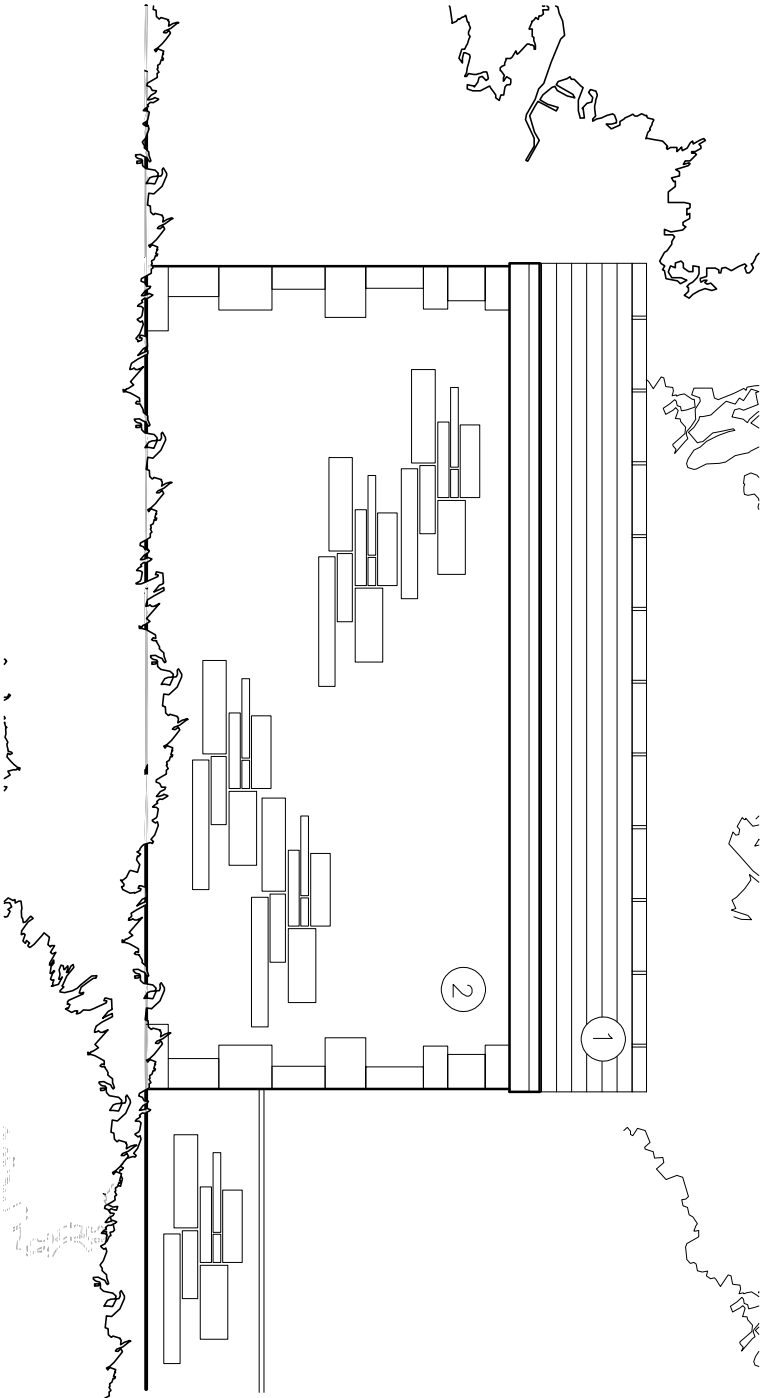

PROPOSED ELEVATION 3

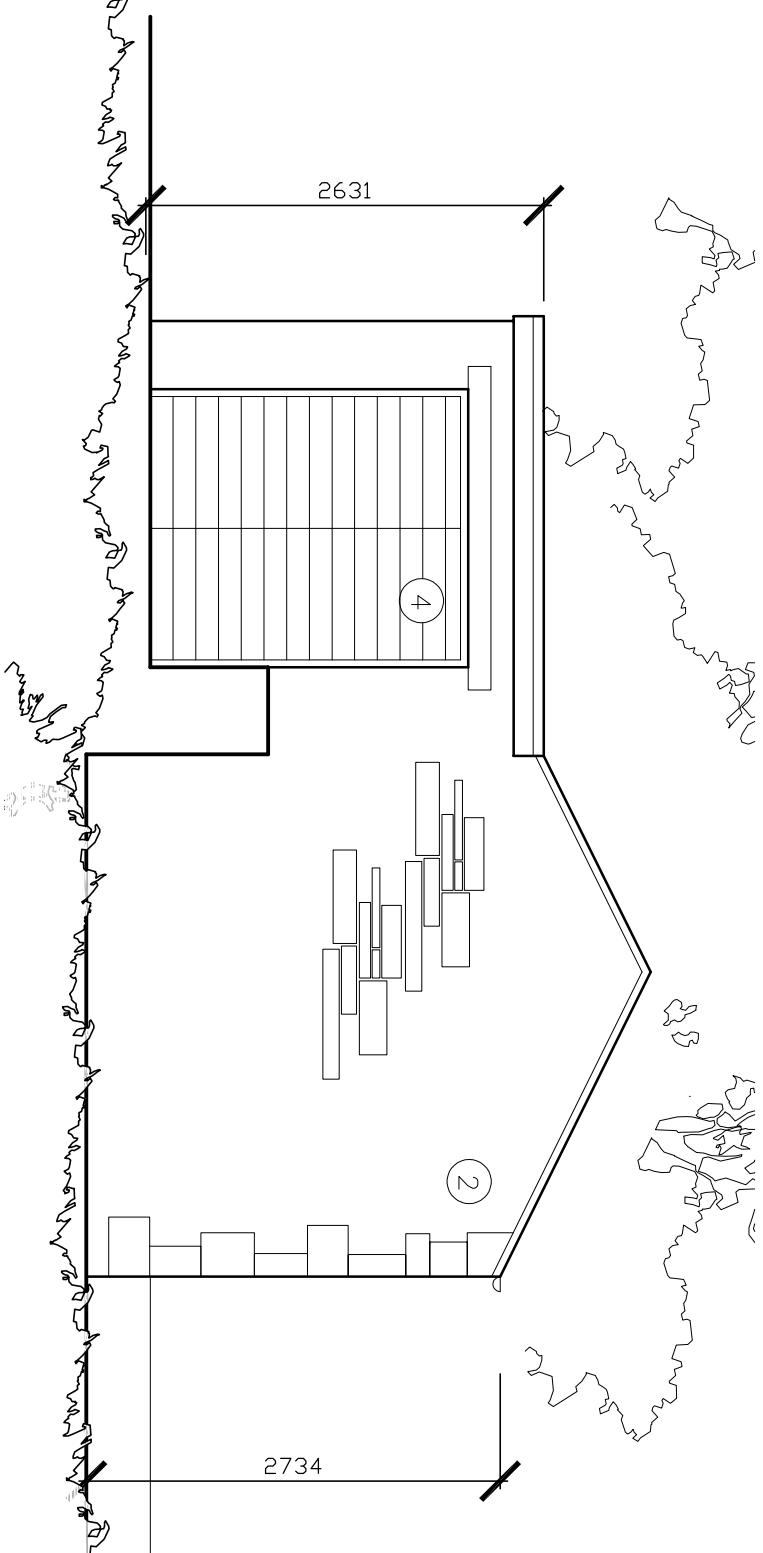

PROPOSED ELEVATION 4

qww+q architects The Annex Lowerfield Farm Oweldiviville Lincs 88540A Private Residential Housing Commercial Conservation Domestic Tel: 01254 485848 Email: info@qww-architects.com Web: www.qww-architects.com		Architects Registration Board Architects Registration Board									
Client	MARY & LUCY BRILL	Scale	1:50	Sheet Size	A3	Job Number	23-021	Drawn By	AW	Checked	AW
Project	VICTORIA HOUSE WORSTON	Drawing Title	PROPOSED ELEVATIONS	Drawing Status	PLANNING	Drawing Number	PL07	Revision	-	First Issue	-

©qww architects Ltd 2020 | This Drawing is to be used in conjunction with all other project associated drawings and information. Do not rely on this drawing. Report all errors, omissions and discrepancies to drawing office prior to construction or modification. This drawing is copyright and is the property of qww architects Ltd.