


NOTES:

MATERIALS


WALLS - RENDERED WALLS (STONE GRAY)

WINDOWS - RAL 7016 POWDER COATED  
ALUMINIUM FRAMES

ROOF - CORRUGATED SINK ROOF FINISH

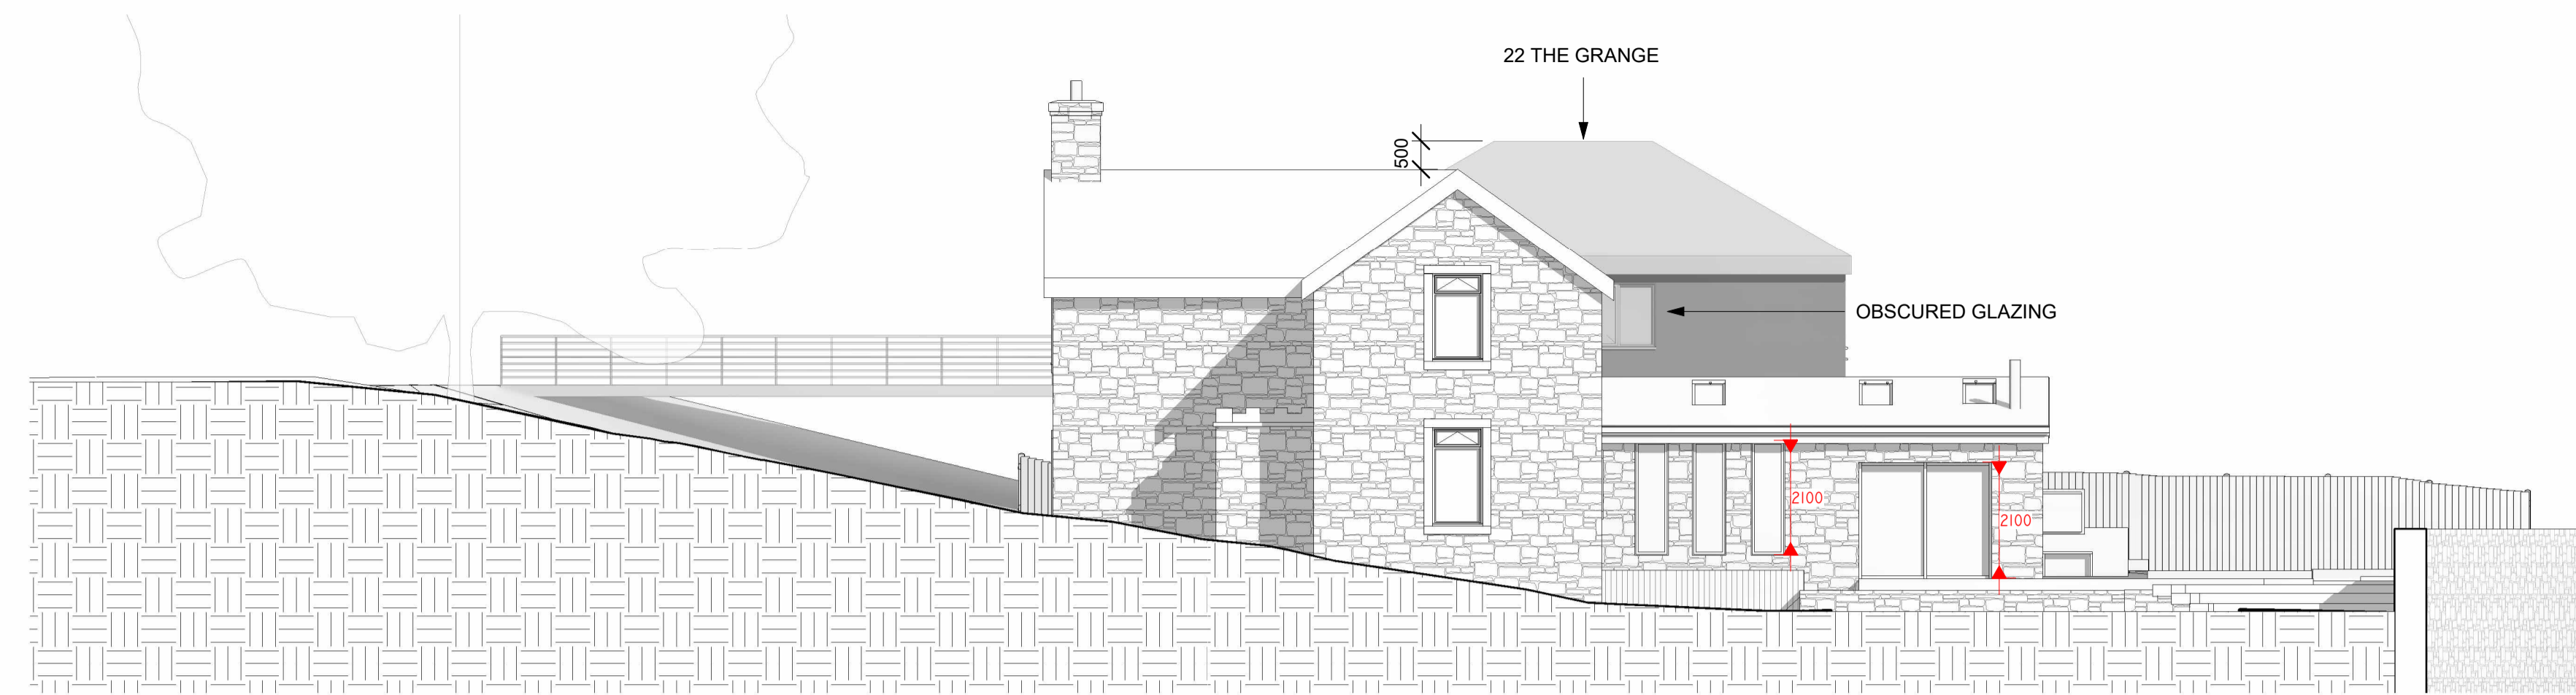


2 PROPOSED NORTH  
1 : 100

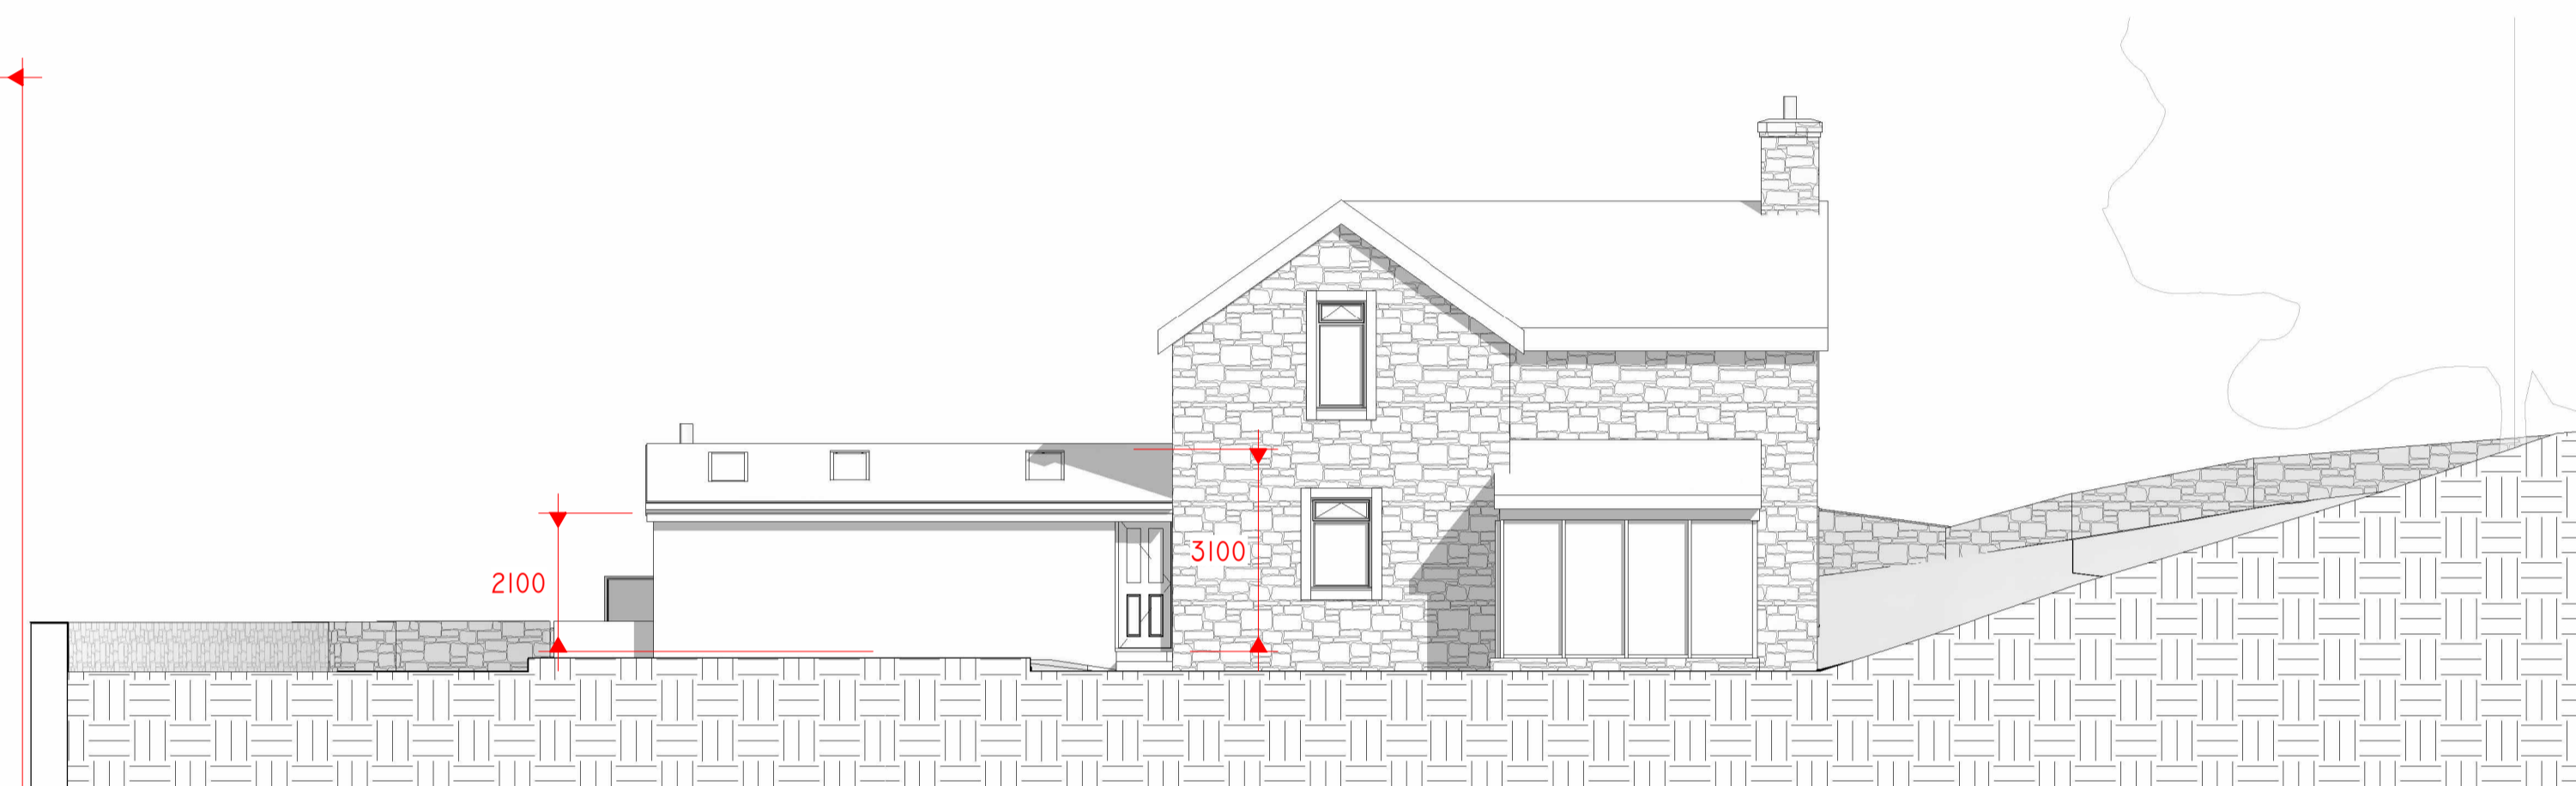


3 PROPOSED SOUTH  
1 : 100



4 PROPOSED EAST  
1 : 100

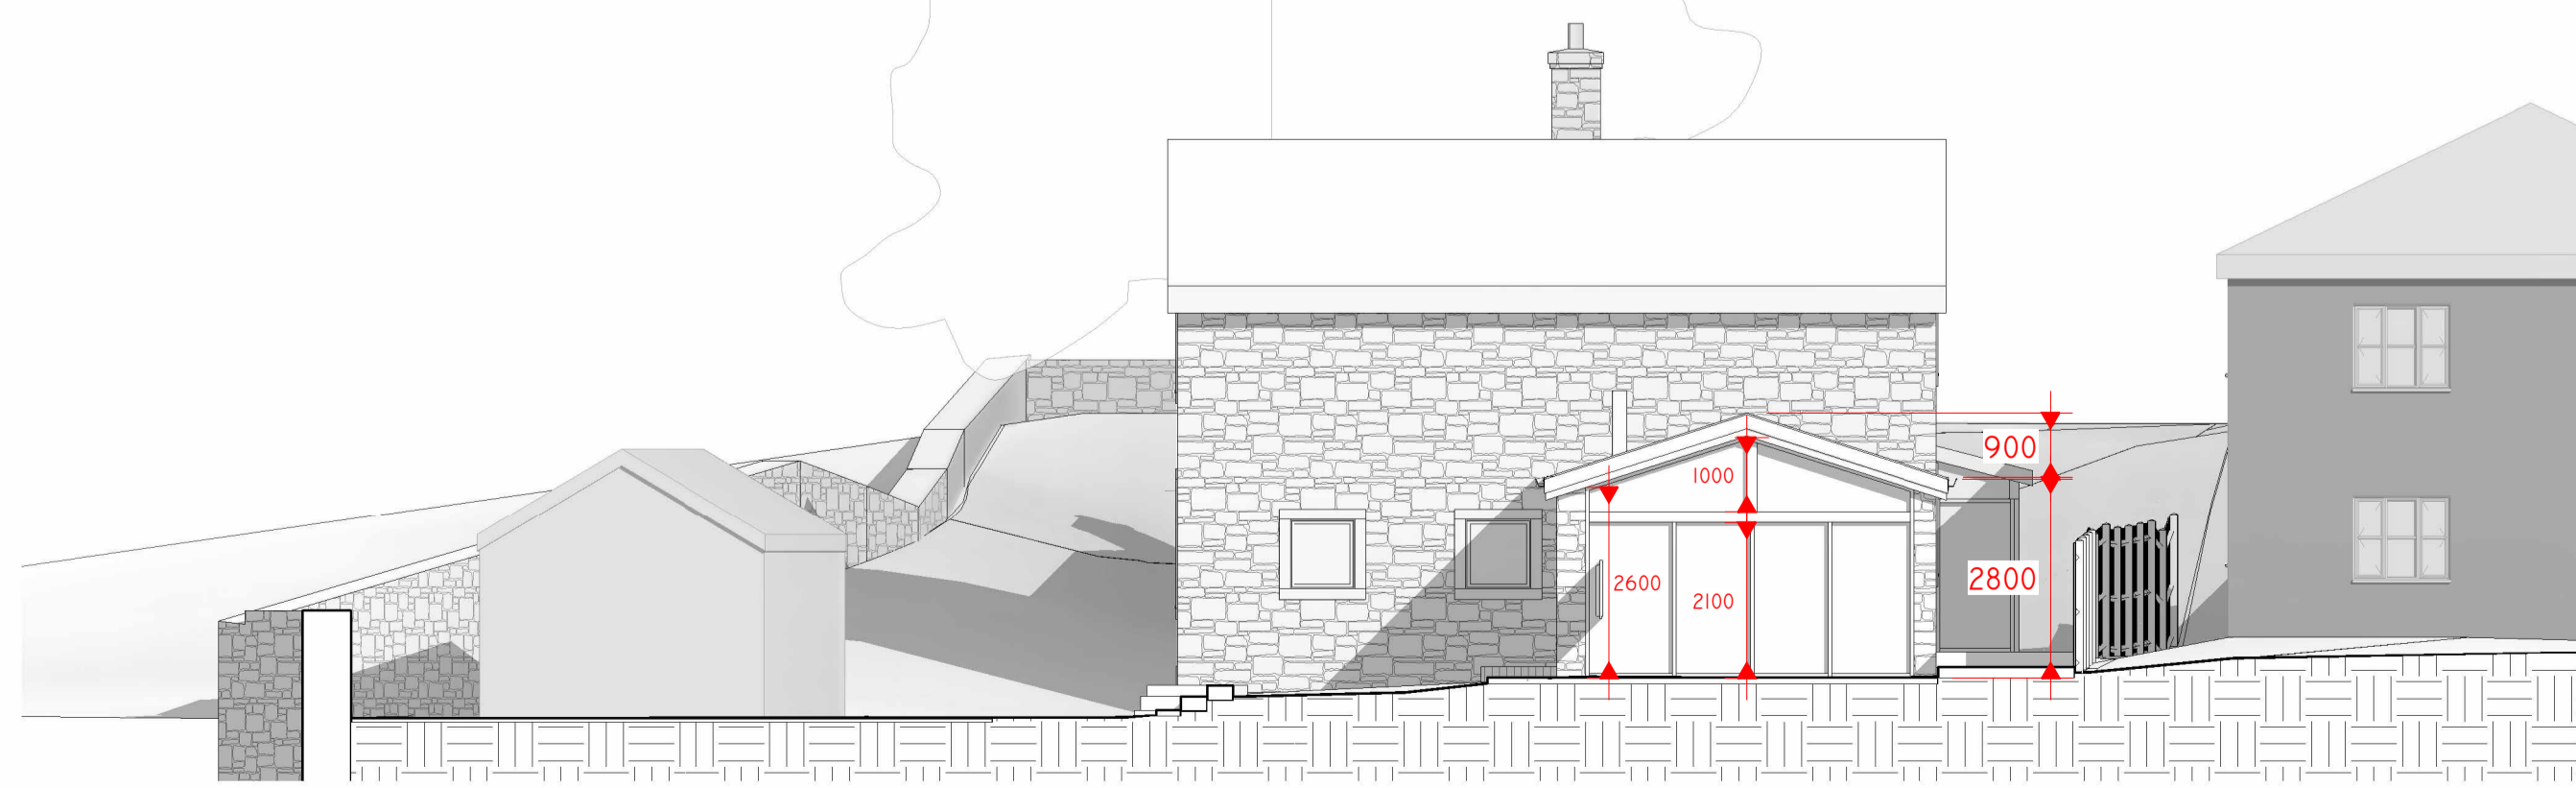

5 PROPOSED WEST  
1 : 100

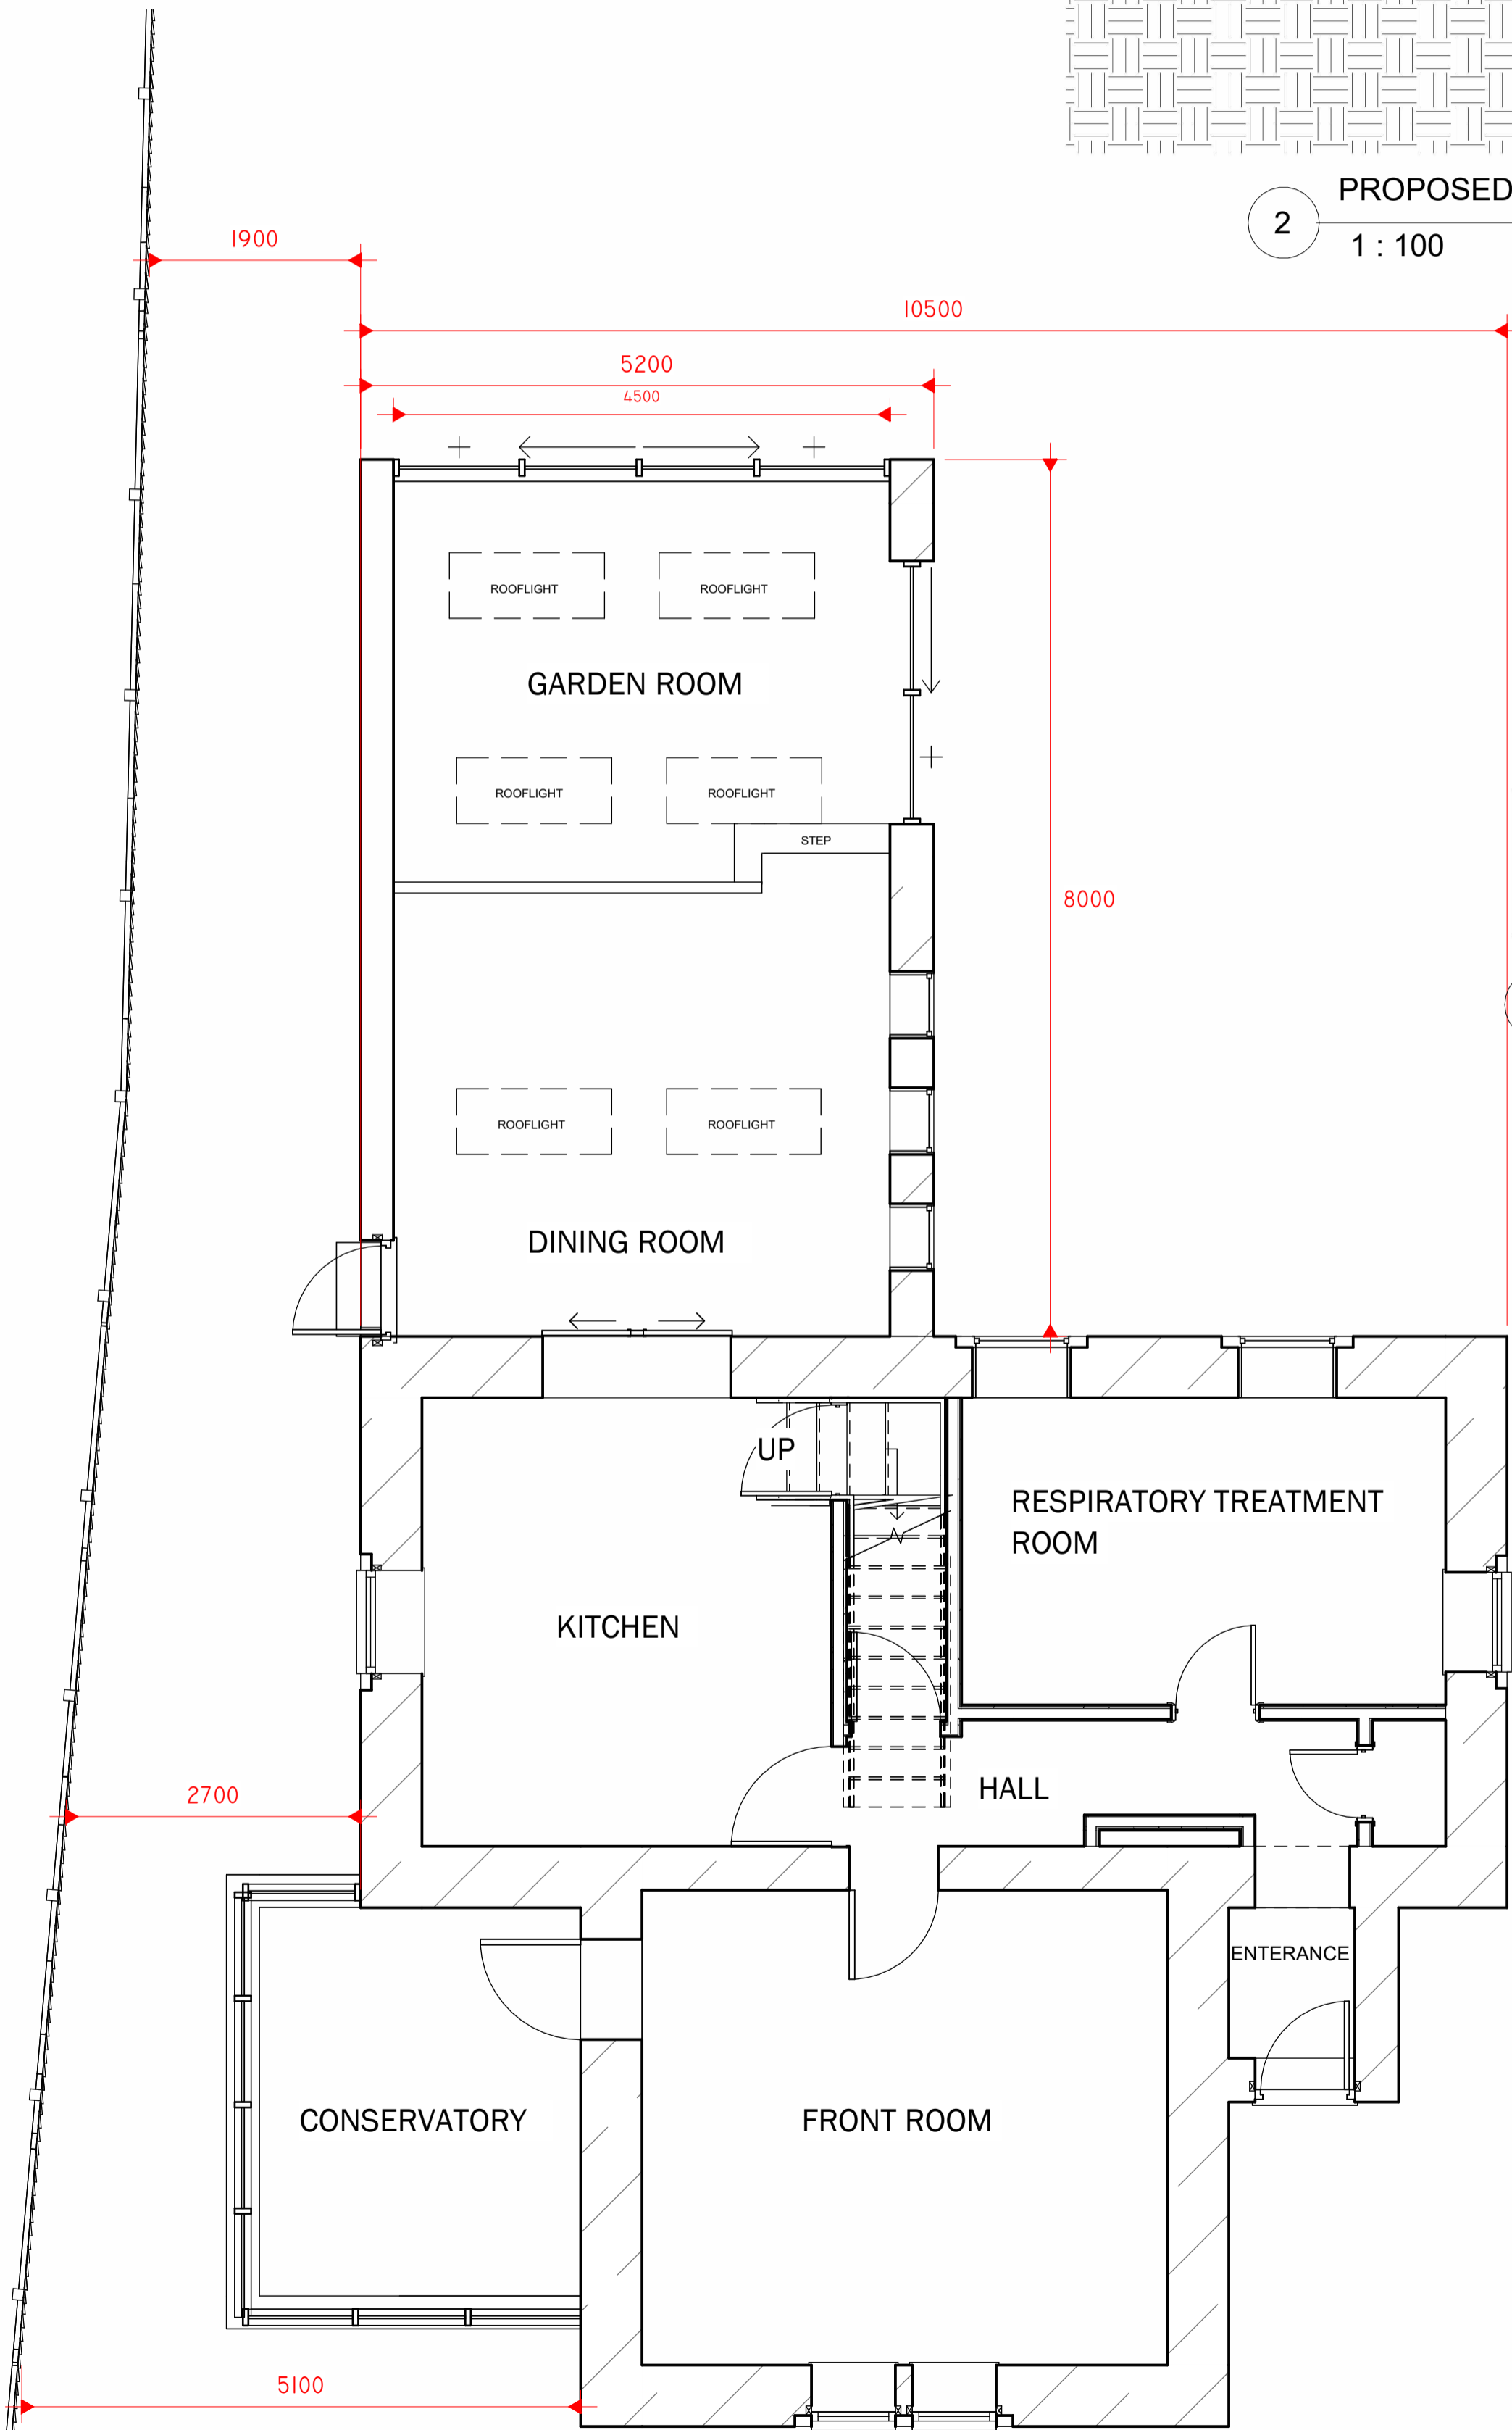

1 PROPOSED GROUND FLOOR  
1 : 50

No.	Description	Date

CLIENT:

**CHRISTOPHER HALL**

PROJECT:

**REAR EXTENSION**

SHEET:

**PROPOSED PLANS & ELEVATION**

Project number **PHA/780**

Date **20/03/2023**

Drawn by **DH**

Checked by **PH**

**A1.5**

Scale **As indicated**

Sheet size **A1**