
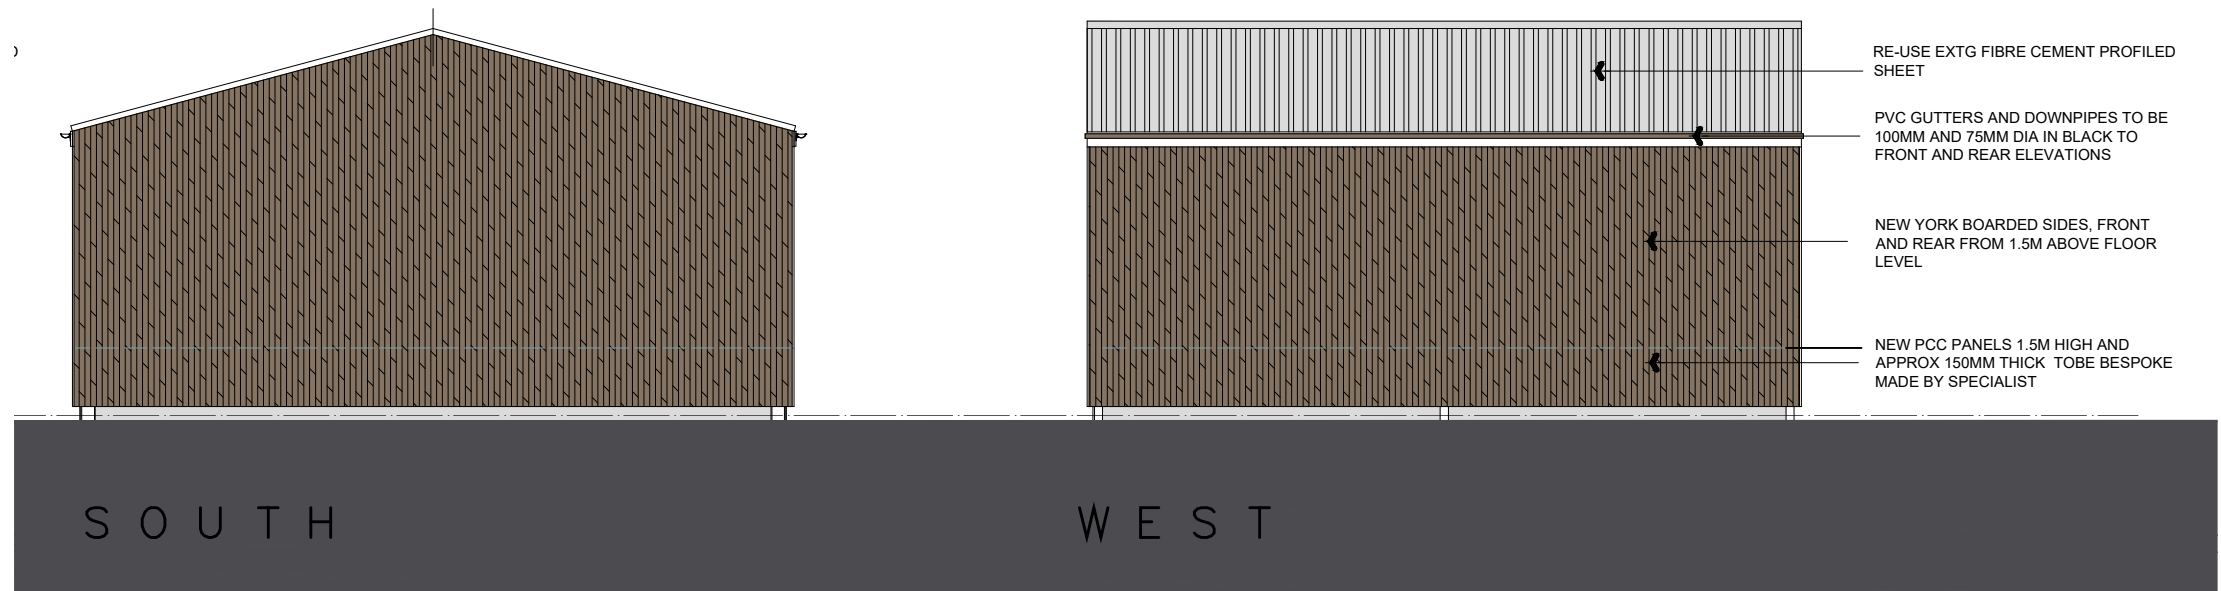


**NOTES**  
 THIS DRAWING IS TO BE READ IN CONJUNCTION WITH ALL OTHER DRAWINGS FOR THIS PROJECT. ALL LEVELS AND DIMENSIONS ARE TO BE CHECKED ON SITE BY THE CONTRACTOR, PRIOR TO PLACING ORDERS OR COMMENCING ANY OF THE RELEVANT WORKS. ALL DIMENSIONS ARE IN MILLIMETRES UNLESS STATED OTHERWISE. ANY DISCREPANCIES BETWEEN THE INFORMATION SHOWN ON THE PLAN AND THAT FOUND ON SITE ARE TO BE REPORTED TO THE DESIGNER IMMEDIATELY.

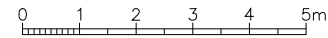

Rev.	Date	Description
------	------	-------------

**A.L.H. Design Services**  
 Barley Cottage, Brewery Street, Longridge, Lancs  
 PR3 3NB, Tel & Fax : (01772) 785719

**Client**

Mr B McIvor,  
 40 College Close,  
 Longridge,  
 Lancs PR3 3AX

**Job/Scheme Title**

ERECTION OF AGRICULTURAL  
 BUILDING FOR STORAGE

**Drawing Title**

PROPOSED ELEVATIONS

Job/Scheme Number		Drawing Number	
0698/93		Drawing No 15	
Scale	Date	Drawn	Checked
1 / 100	June23	a.t.l-h.	