


Dales Design & Development
Craiglands Farm Dick Lane
Cowling

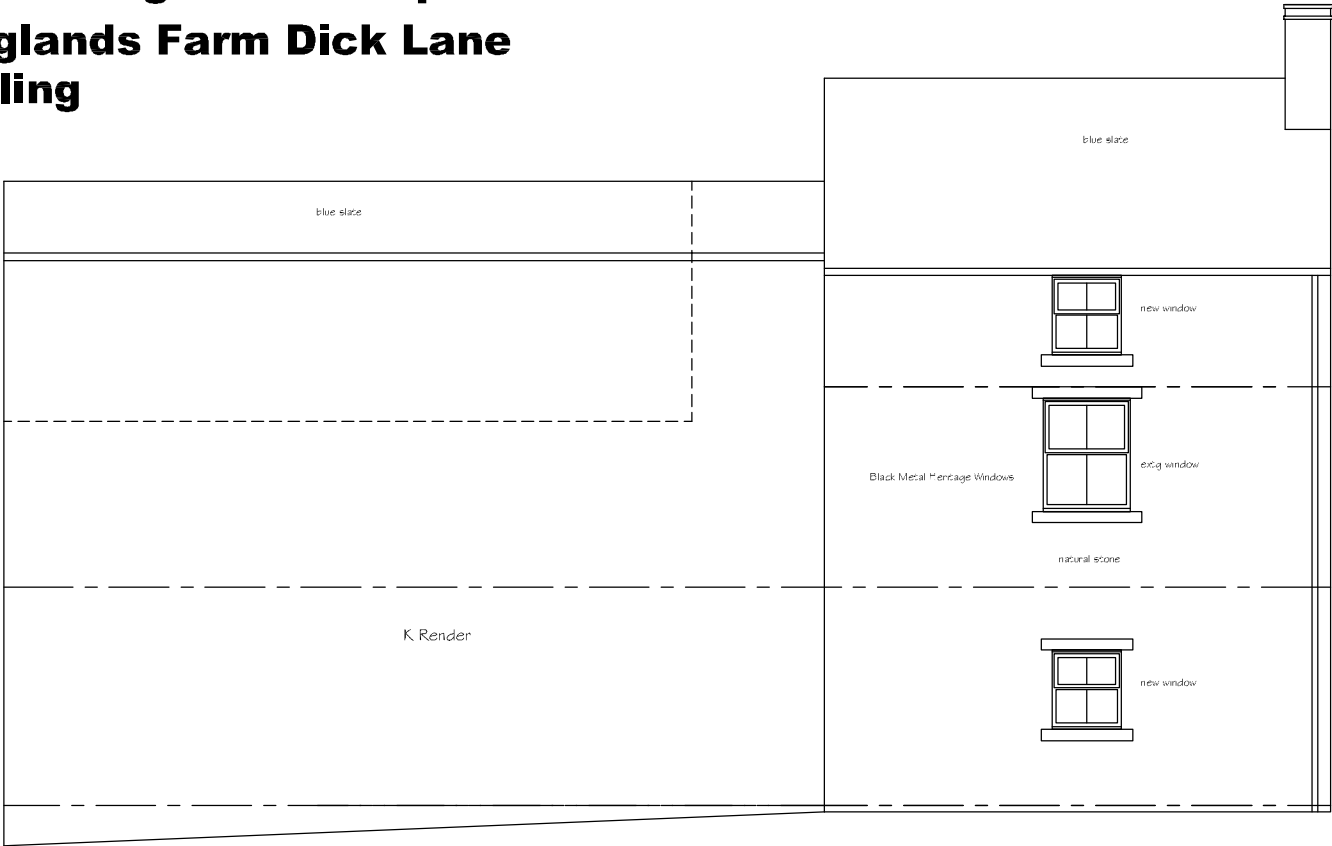


NORTH ELEVATION




EAST ELEVATION

Former Castle View Print Works
Back York Street
Clitheroe BB7 1LT

Proposed Elevations 1:100 @ A3

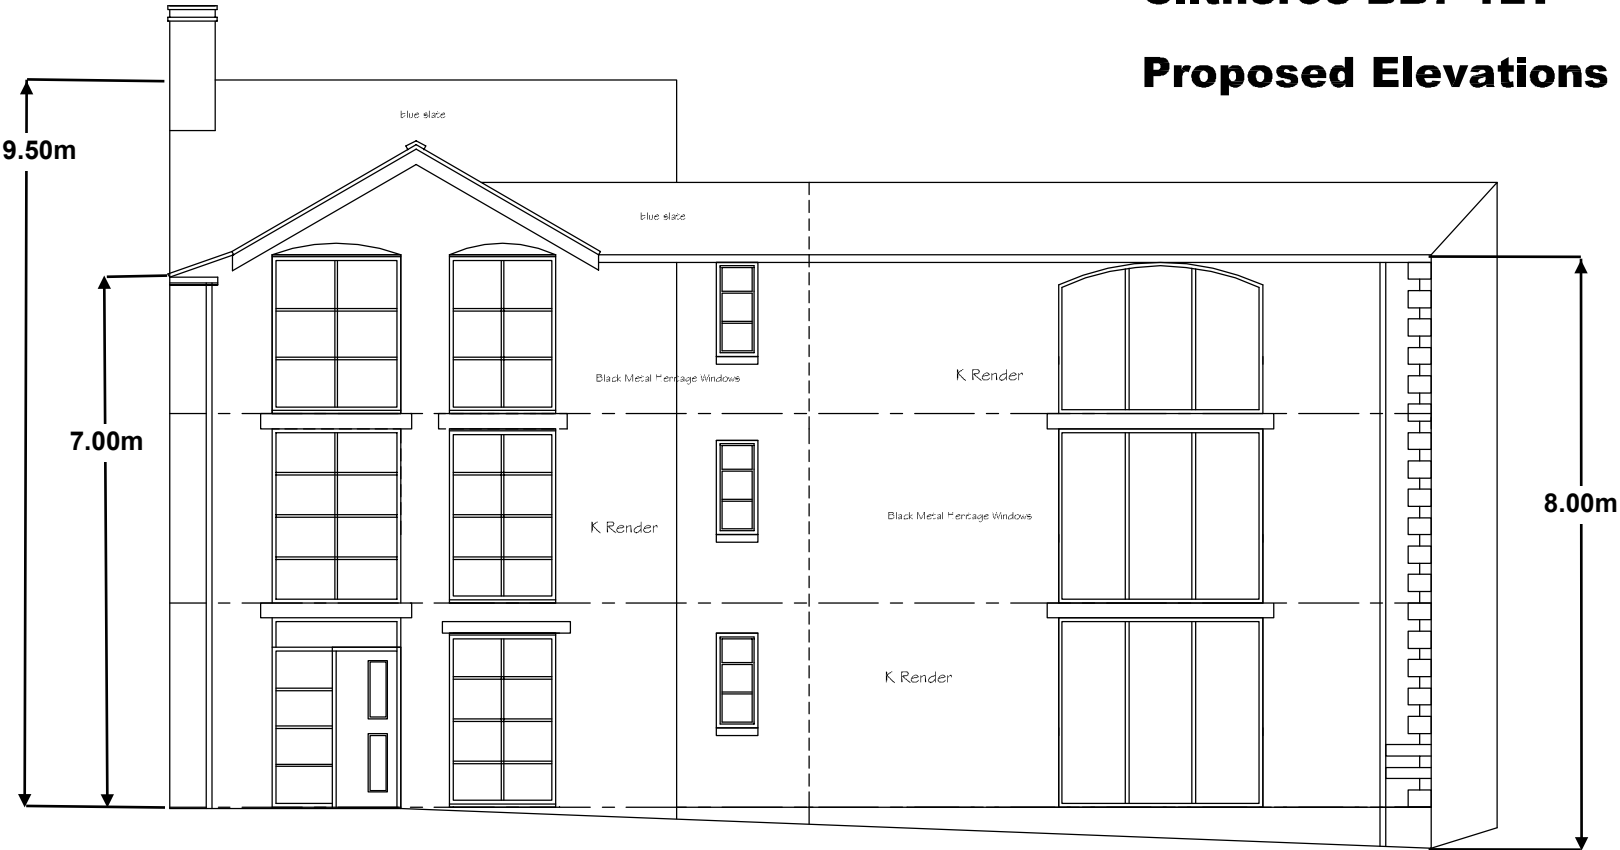

SOUTH ELEVATION

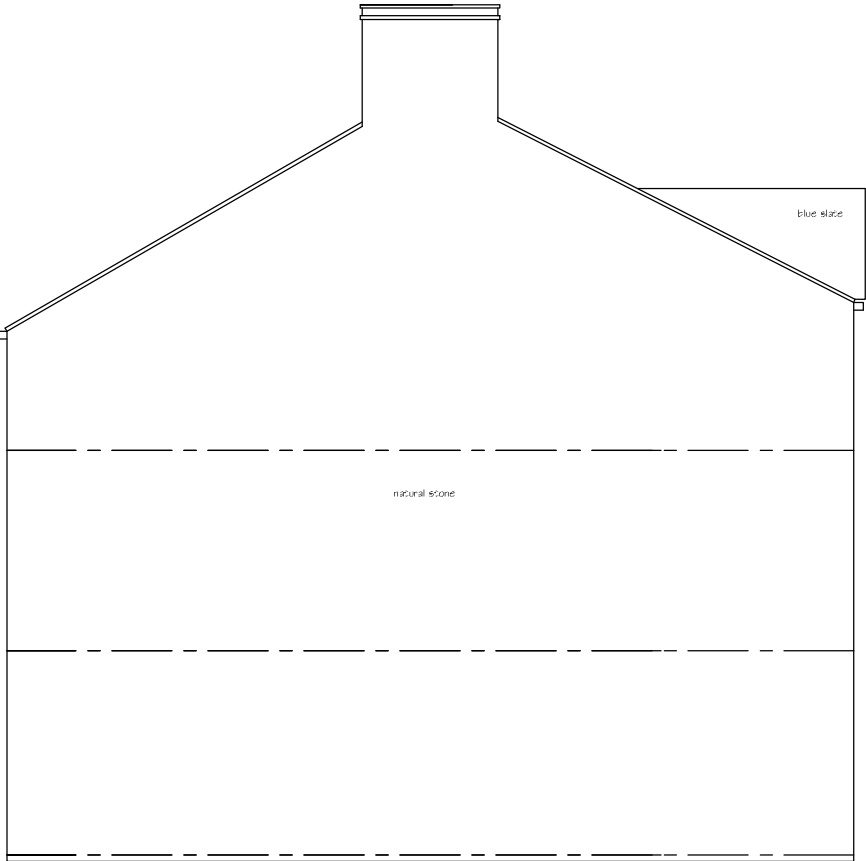

WEST ELEVATION