




- MATERIALS**
1. INTERLOCKING CONCRETE TILES
 2. RANDOM COURSED NATURAL STONE
 3. UPVC WINDOWS/DOORS
 4. PEBBLE DASH RENDER

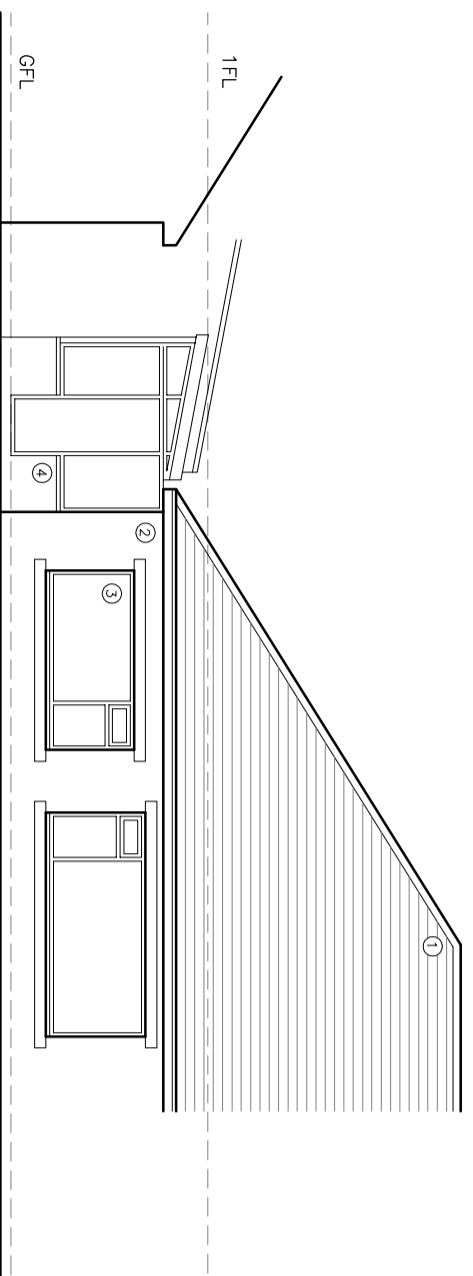


EXISTING NORTH WEST ELEVATION (1)

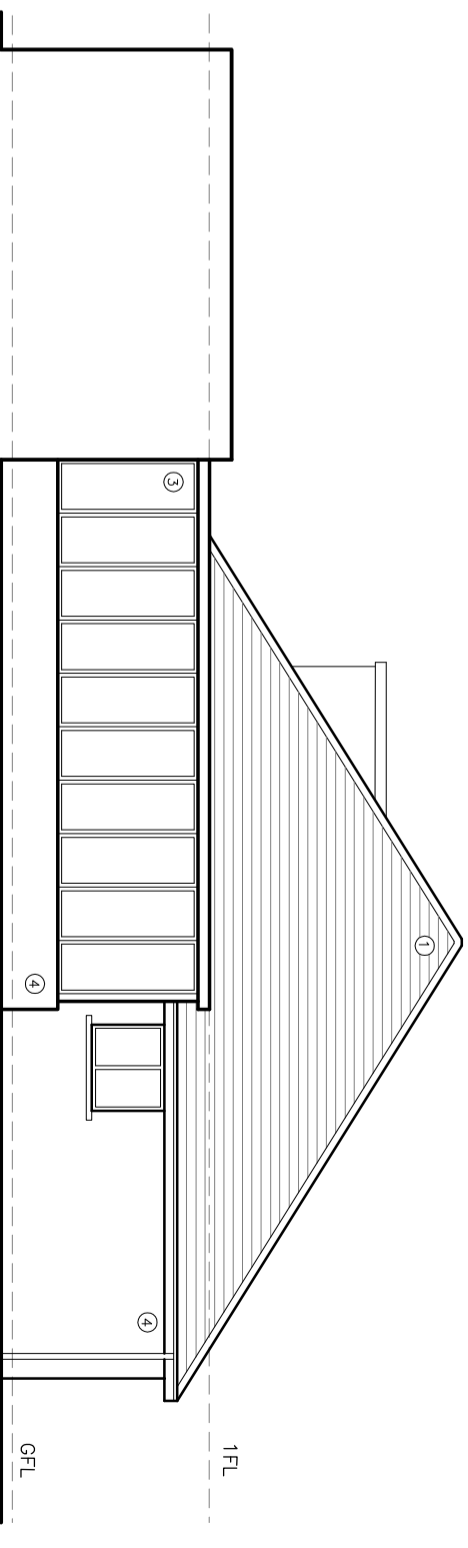

EXISTING NORTH EAST ELEVATION (2)

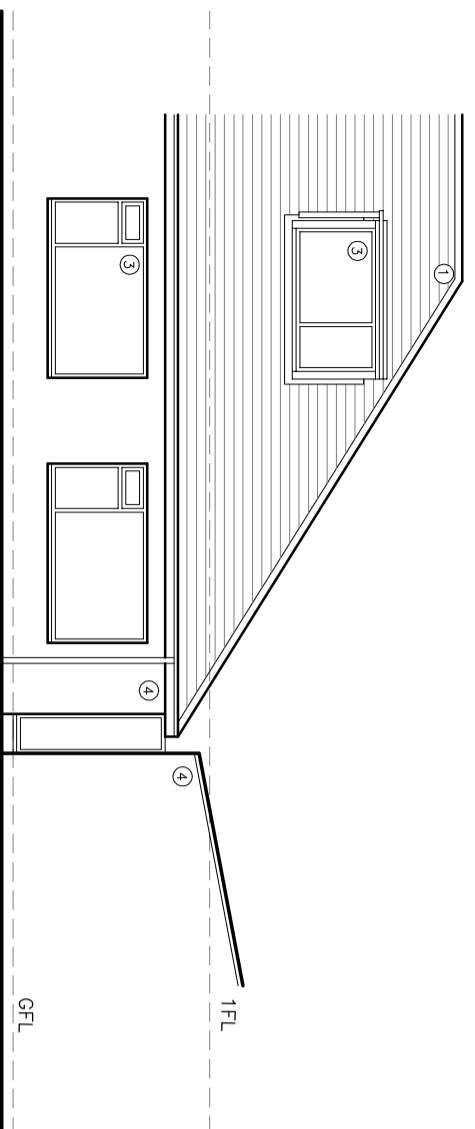

EXISTING SOUTH EAST ELEVATION (3)

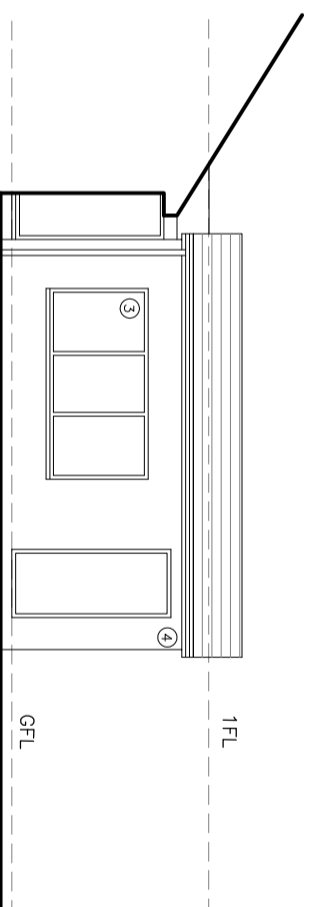

EXISTING SOUTH WEST ELEVATION (4)

© 2022 QW+Q Architects Ltd 2022 | This Drawing is to be used in conjunction with all other project associated drawings and information. Do not scale from this drawing. All dimensions are to be taken from the drawing unless otherwise stated. This drawing is copyright of QW+Q Architects, Ltd.