




NORTH

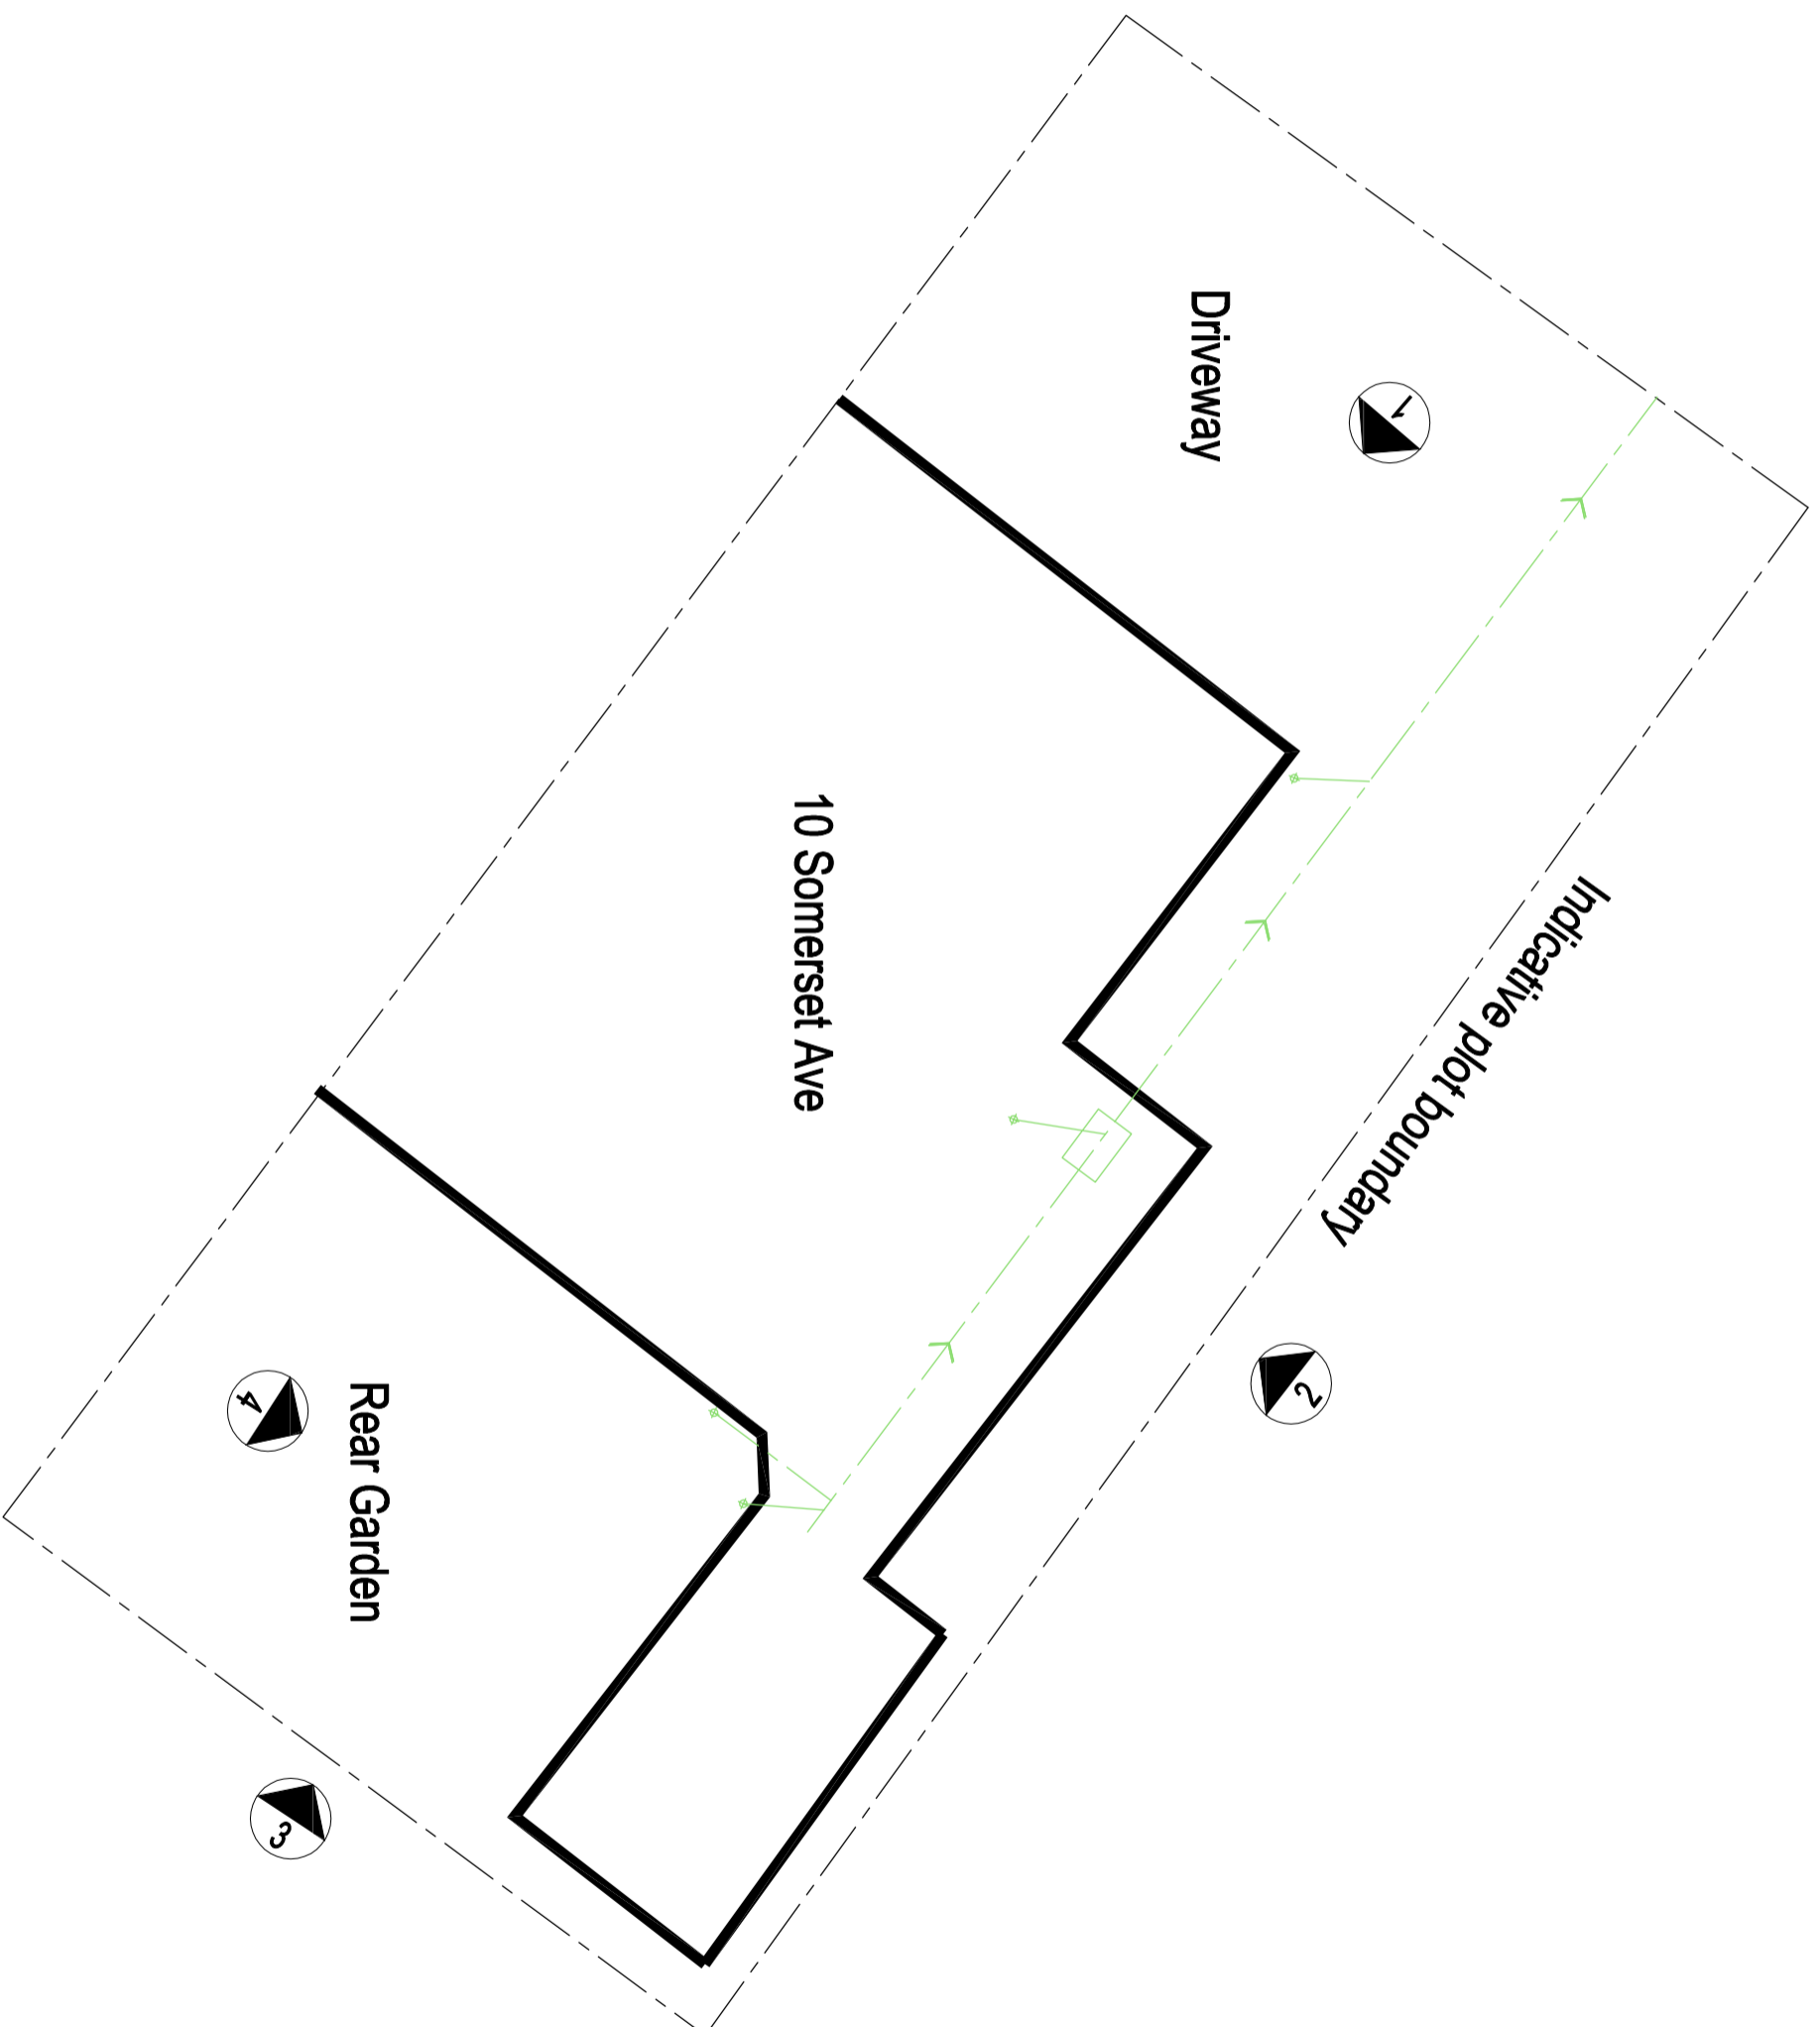

© 2022 QW+Q Architects Ltd 2022 | This Drawing is to be used in conjunction with all other project received drawings and information. Do not scale from this drawing. All dimensions and measurements are to be taken from the plot. It is the responsibility of the client to ensure that the drawing is approved in the project of the client's choice. All

 QW+Q architects <small>The Annex Lowerford Farm Lowerfordville BS546A</small>  <small>Architects Registration Board</small>	<small>Client</small> MARK_WILSON	<small>Scale</small> 1:100	<small>Sheet Size</small> A3	<small>Job Number</small> 22-038	<small>Drawn By</small> AW	<small>Checked</small> AW
	<small>Project</small> 10_SOMERSET_AVENUE CLITHEROE	<small>Drawing Title</small> EXISTING_SITE_BLOCK PLAN	<small>Drawing Stage</small> PLANNING	<small>Drawing Number</small> PL/02	<small>Revision</small> -	<small>Print Date</small> JULY_2022

Tel: 01254 483648
 Email: info@qw-architects.com | Web: www.qw-architects.com

Private Residential | Housing | Commercial | Conservation | Domestic