




NORTH

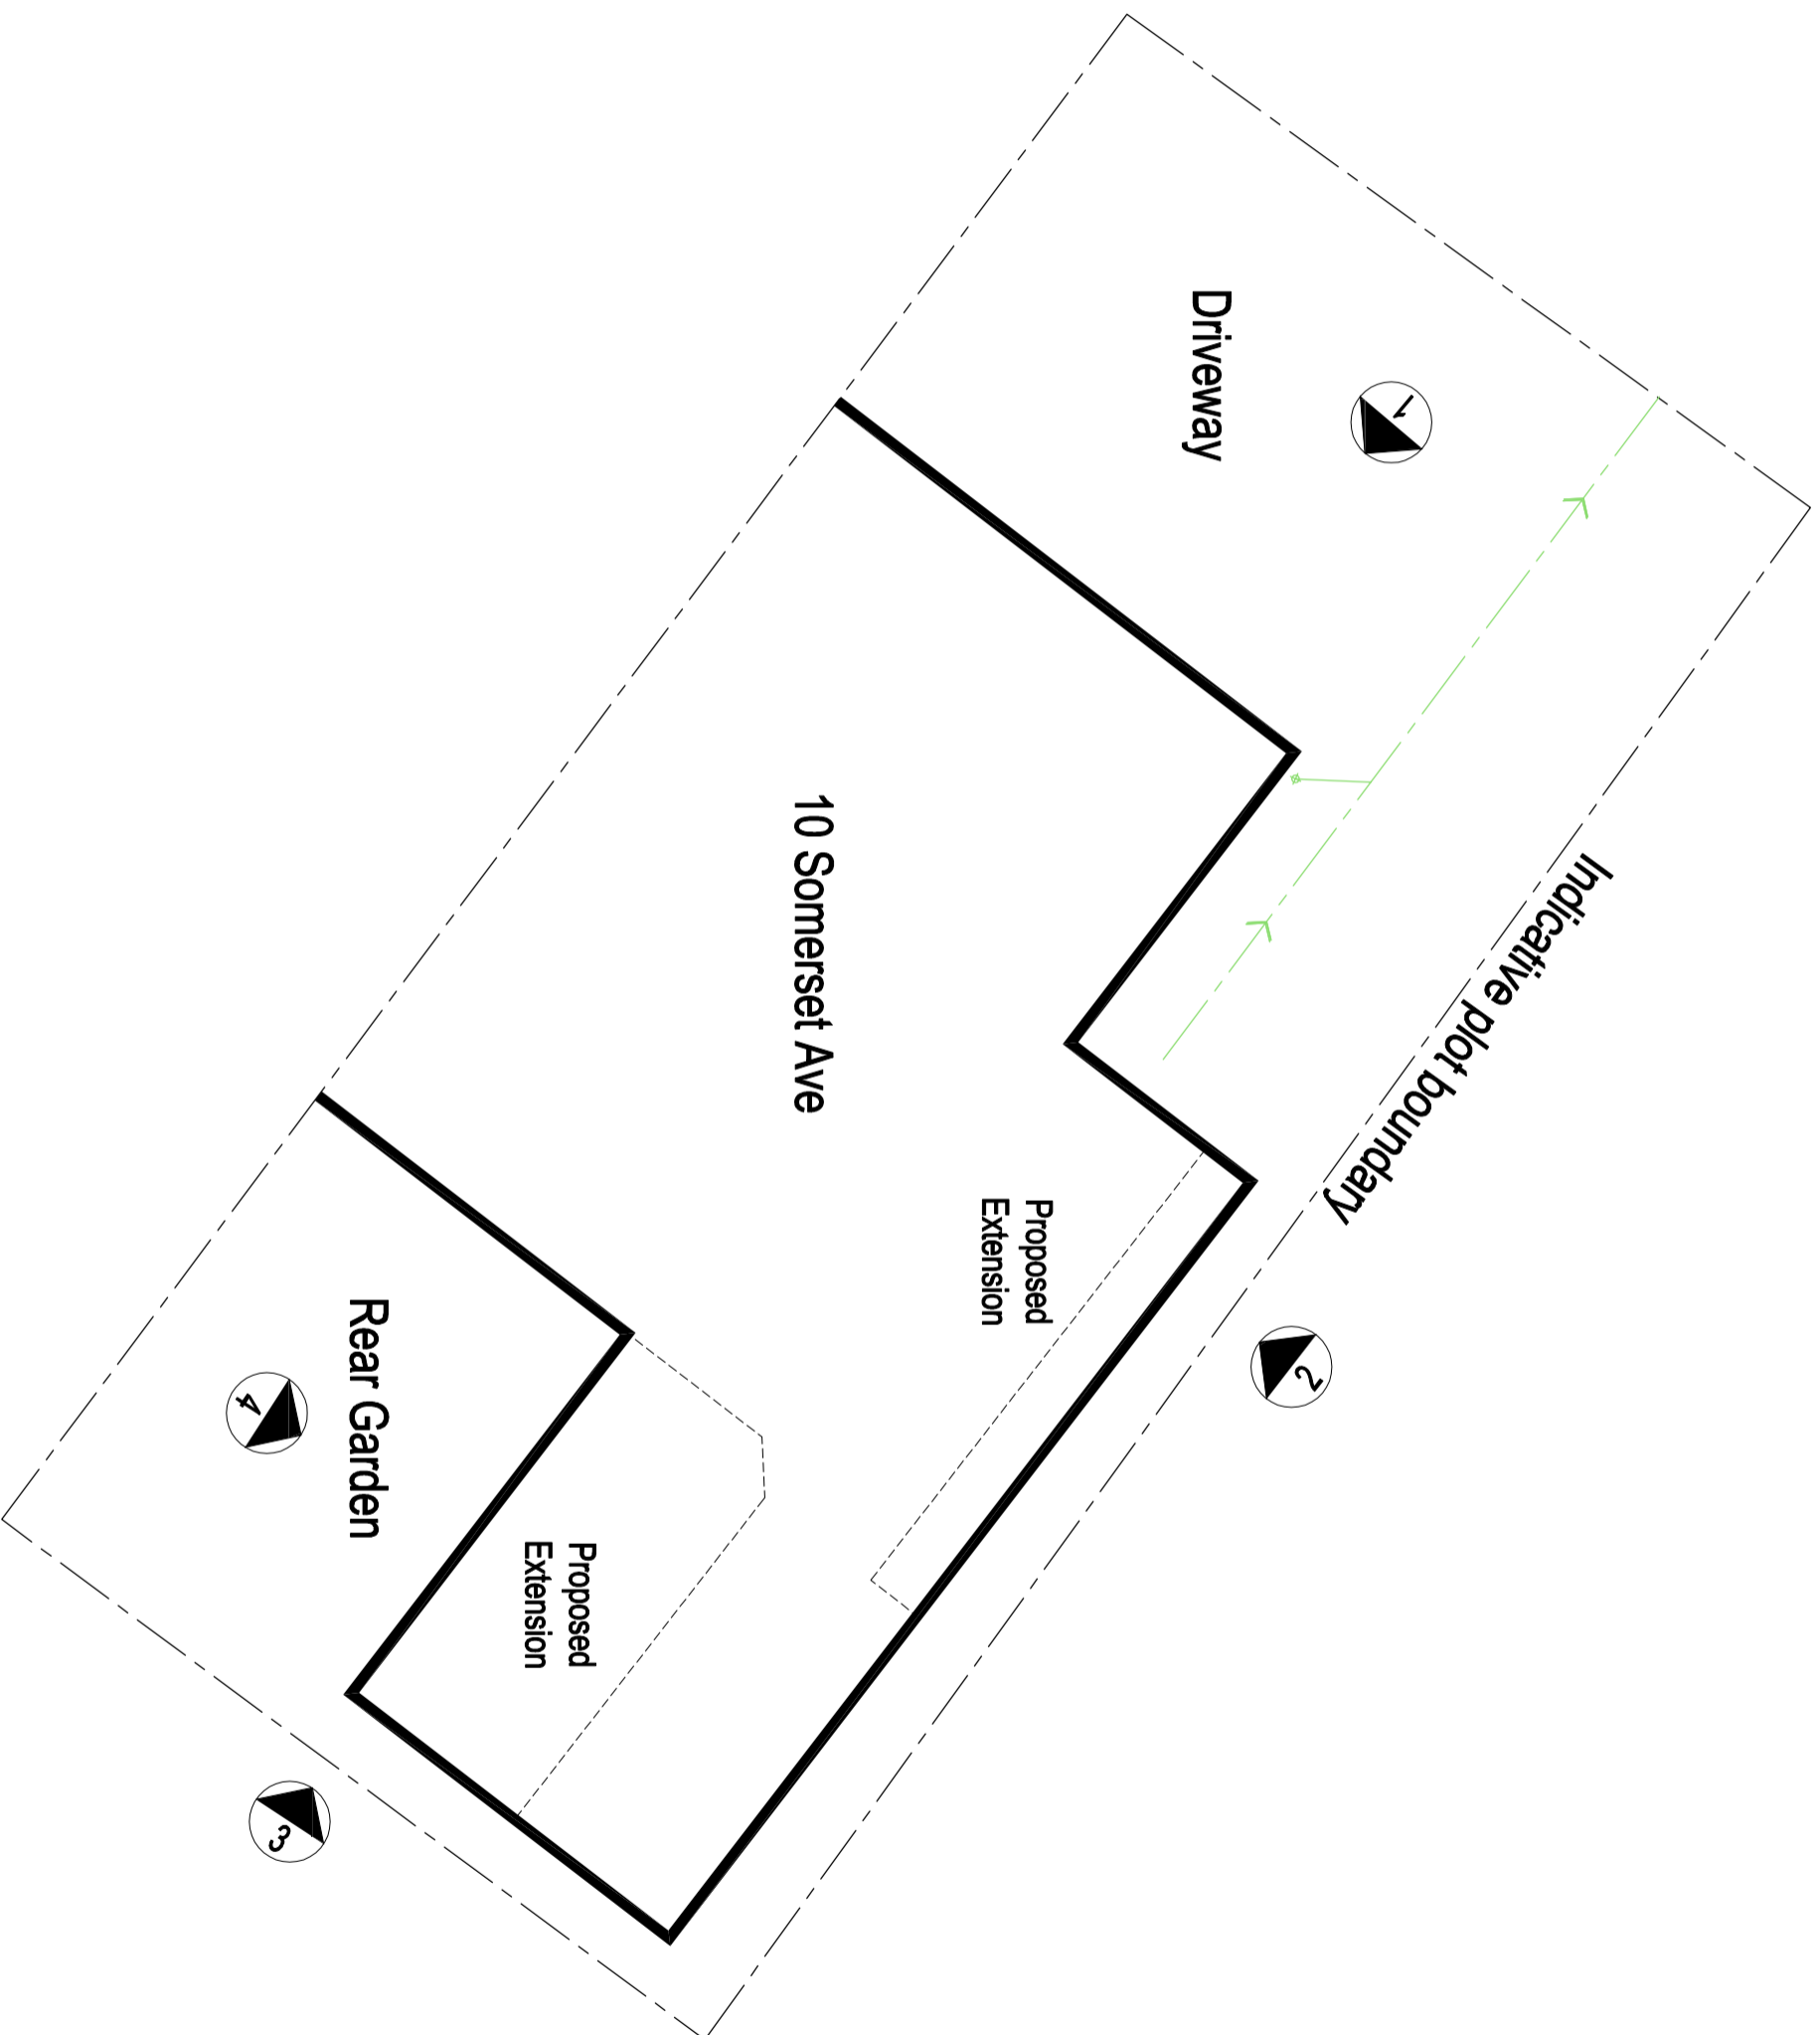

© 2022 QW+Q architects Ltd 2022 | This Drawing is to be used in conjunction with all other project received drawings and information. Do not scale from this drawing. This drawing is for information only and does not constitute a contract. The drawing is copyright of the project's creator and architect. All rights reserved.

 QW+Q architects <small>The Annex Lowerfield Farm Lowerfield Oxfordshire OX4 2DA</small>  <small>Architects Registration Board</small>	<small>Client</small> MARK_WILSON	<small>Scale</small> 1:100	<small>Sheet Size</small> A3	<small>Issue Number</small> 22-038	<small>Drawn By</small> AW	<small>Checked</small> AW
	<small>Project</small> 10_SOMERSET_AVENUE CLITHEROE	<small>Drawing Title</small> PROPOSED_SITE_BLOCK PLAN	<small>Drawing Stage</small> PLANNING	<small>Drawing Number</small> PL/05	<small>Revision</small> -	<small>Print Date</small> JULY_2022

Tel: 01234 483648
Email: info@qw-architects.com | Web: www.qw-architects.com

Private Residential | Housing | Commercial | Conservation | Domestic