


New Ground Wood

Bowland Wildboar Park and Education Centre

Holme Barn

Reproduced from Superplan Data® by the permission of Ordnance Survey® on behalf of the Controller of Her Majesty's Stationery Office. © Crown Copyright 2002. All rights reserved. Licence number AL100034986.

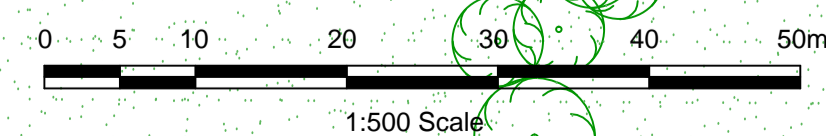

Bowland Wild Boar Park			
Proposed New Lodges Bowland Wild Boar Park, Chipping		Scale 1:500 @ A1	
Site Layout as Existing		Drawn DME	Checked []
www.psadesign.co.uk mail@psadesign.co.uk		Drwg No. A4011-PL03	Date June 2023
PSA DESIGN engineering your environment CIVIL, STRUCTURAL, GEOTECHNICAL, TRANSPORT		PSA Design The Old Bank House 6 Berry Lane, Longridge Preston, PR3 3JA Tel: 01772 786066 Fax: 01772 786265	Rev. b

C:\Users\psadesign\Documents\BowlandWildBoarPark\SiteLayout\June2023.dwg