
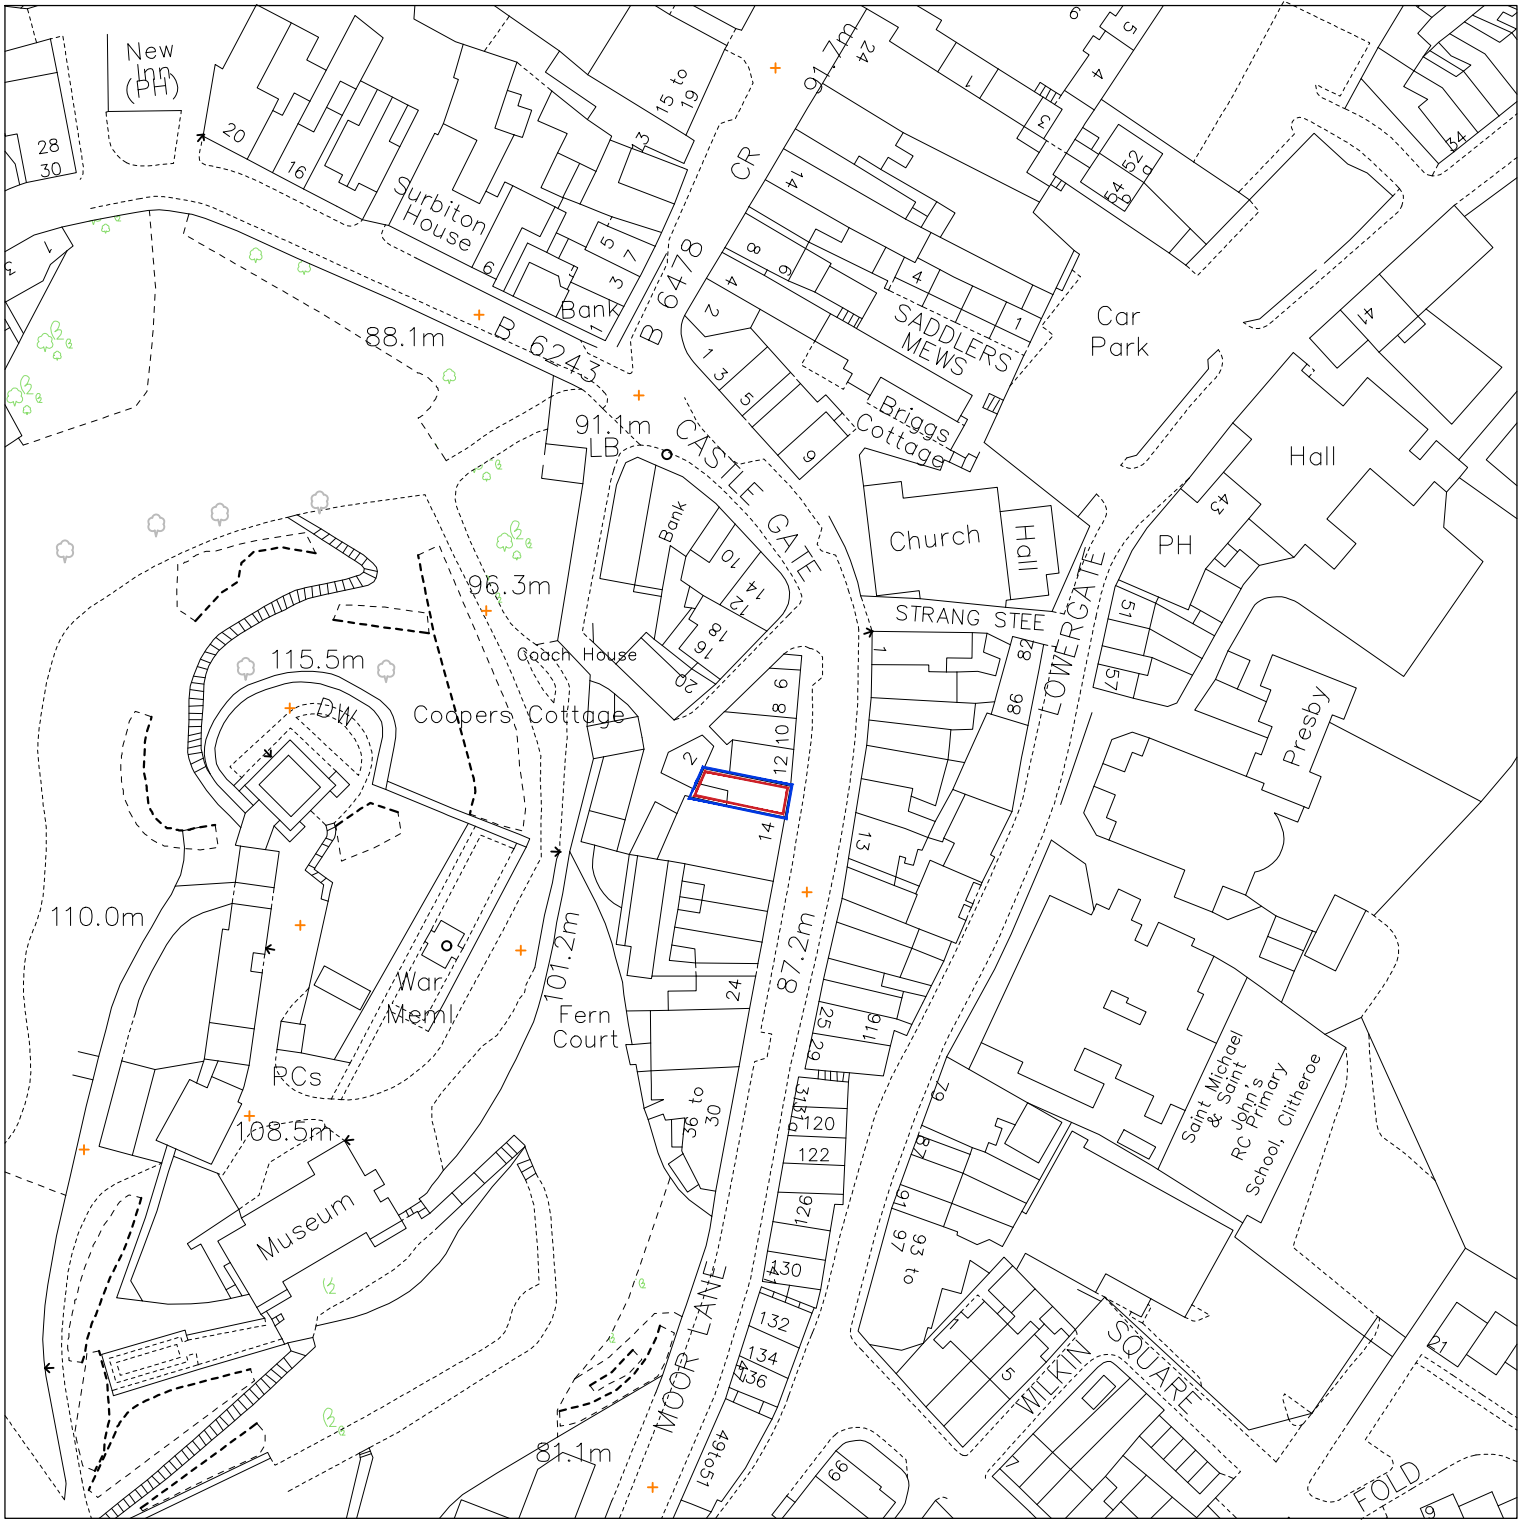


This drawing is to be read in conjunction with all relevant Architect, consultants' and specialists' drawings and specifications. The Architect is to be notified of any discrepancies before proceeding. Do not scale from this drawing. All dimensions and levels are to be checked on site. This drawing is subject to copyright. All work carried out before Planning and Building Permission has been granted is at the contractor/clients risk.

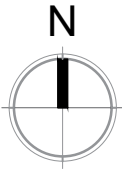

Client
Mr and Mrs Shaw

Job Title
**Proposed Internal Alterations at
12 Moor Lane
Clitheroe
BB7 1BE**

Drawing Title
Location plan

Scale 1:1250 @A3	Date JUNE '23	Drawn TdM
----------------------------	-------------------------	---------------------



SUNDERLAND PEACOCK

SUNDERLAND PEACOCK & ASSOCIATES LTD.
HAZELMERE, PIMLICO ROAD, CLITHEROE
LANCASHIRE, BB7 2AG
T 01200 423178 F 01200 427328
E info@sunderlandpeacock.com
www.sunderlandpeacock.com



6794 -L01