



Buyers are warned that this is a working drawing and is not intended to be treated as descriptive material describing, in relation to any particular property or development, any of the specified matters prescribed by any Order made under the above act. The contents of this drawing may be subject to change at any time, and alterations and variations can occur during the progress of the works without revisions of the drawing. Consequently the layout, form, content and dimensions of the finished construction may differ materially from those shown. Nor do the contents of this drawing constitute a contract, part of any contract, or warranty.


A. 1800MM HIGH BOUNDARY WALL WITH TIMBER FENCE; 550MM WALL

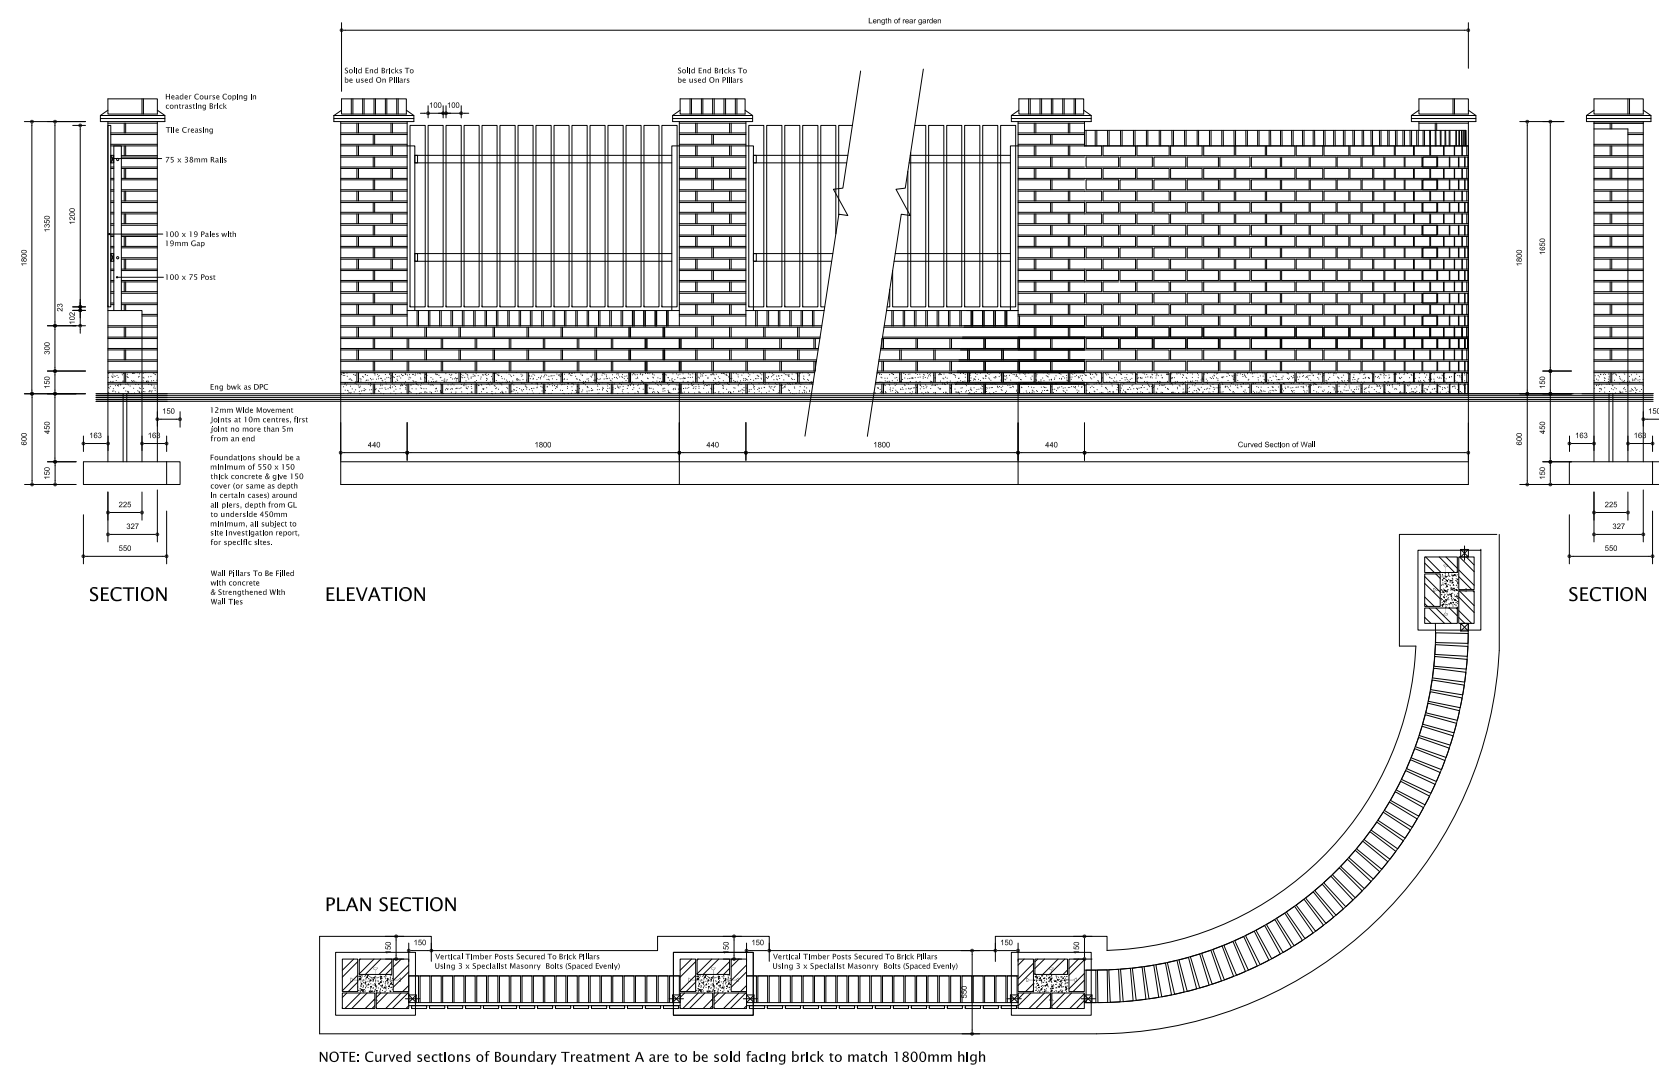


B. 1800MM HIGH CLOSE-BOARDED TIMBER FENCE

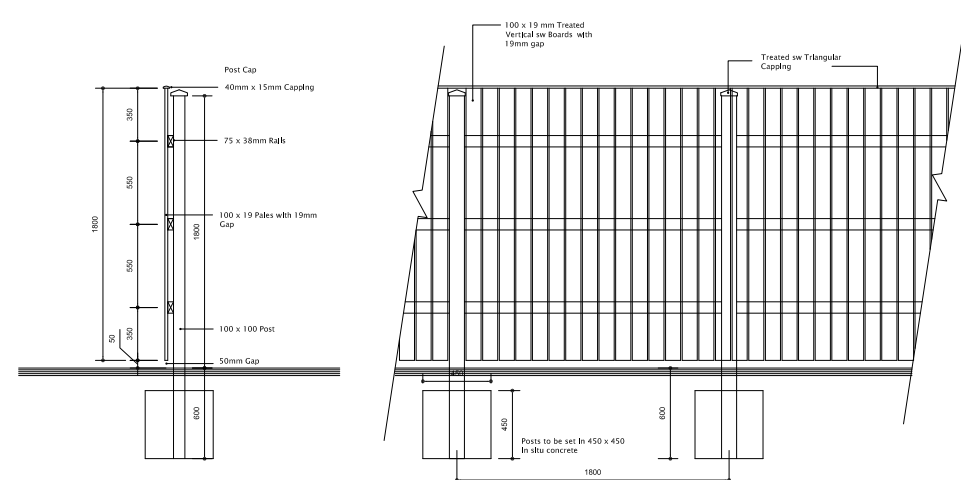


C. 1200MM HIGH STEEL BALL-TOP RAILINGS

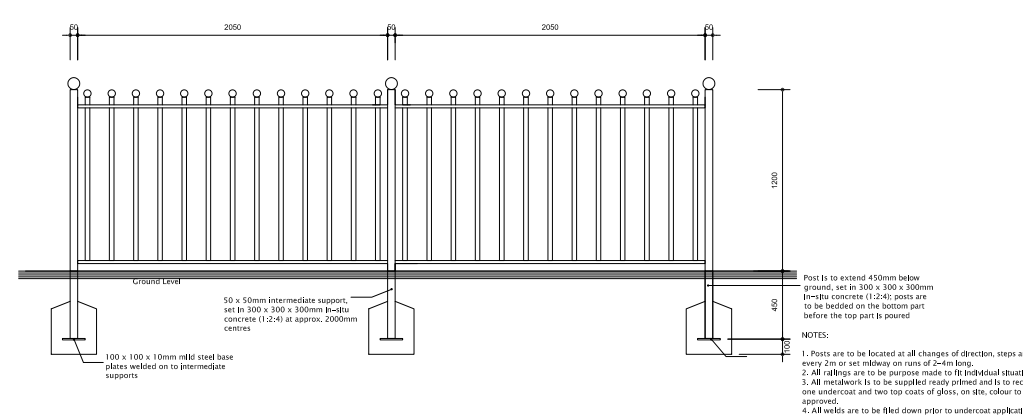


D. 450MM TIMBER KNEE RAIL (BIRD-MOUTH)

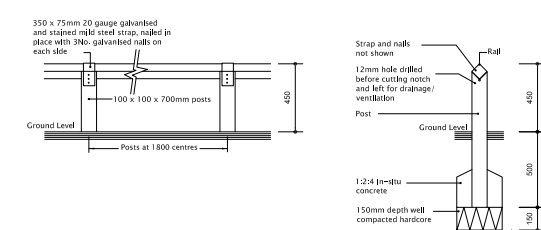


E. 1800MM HIGH BOUNDARY WALL WITH TIMBER FENCE; (Reconstituted Stone Option)

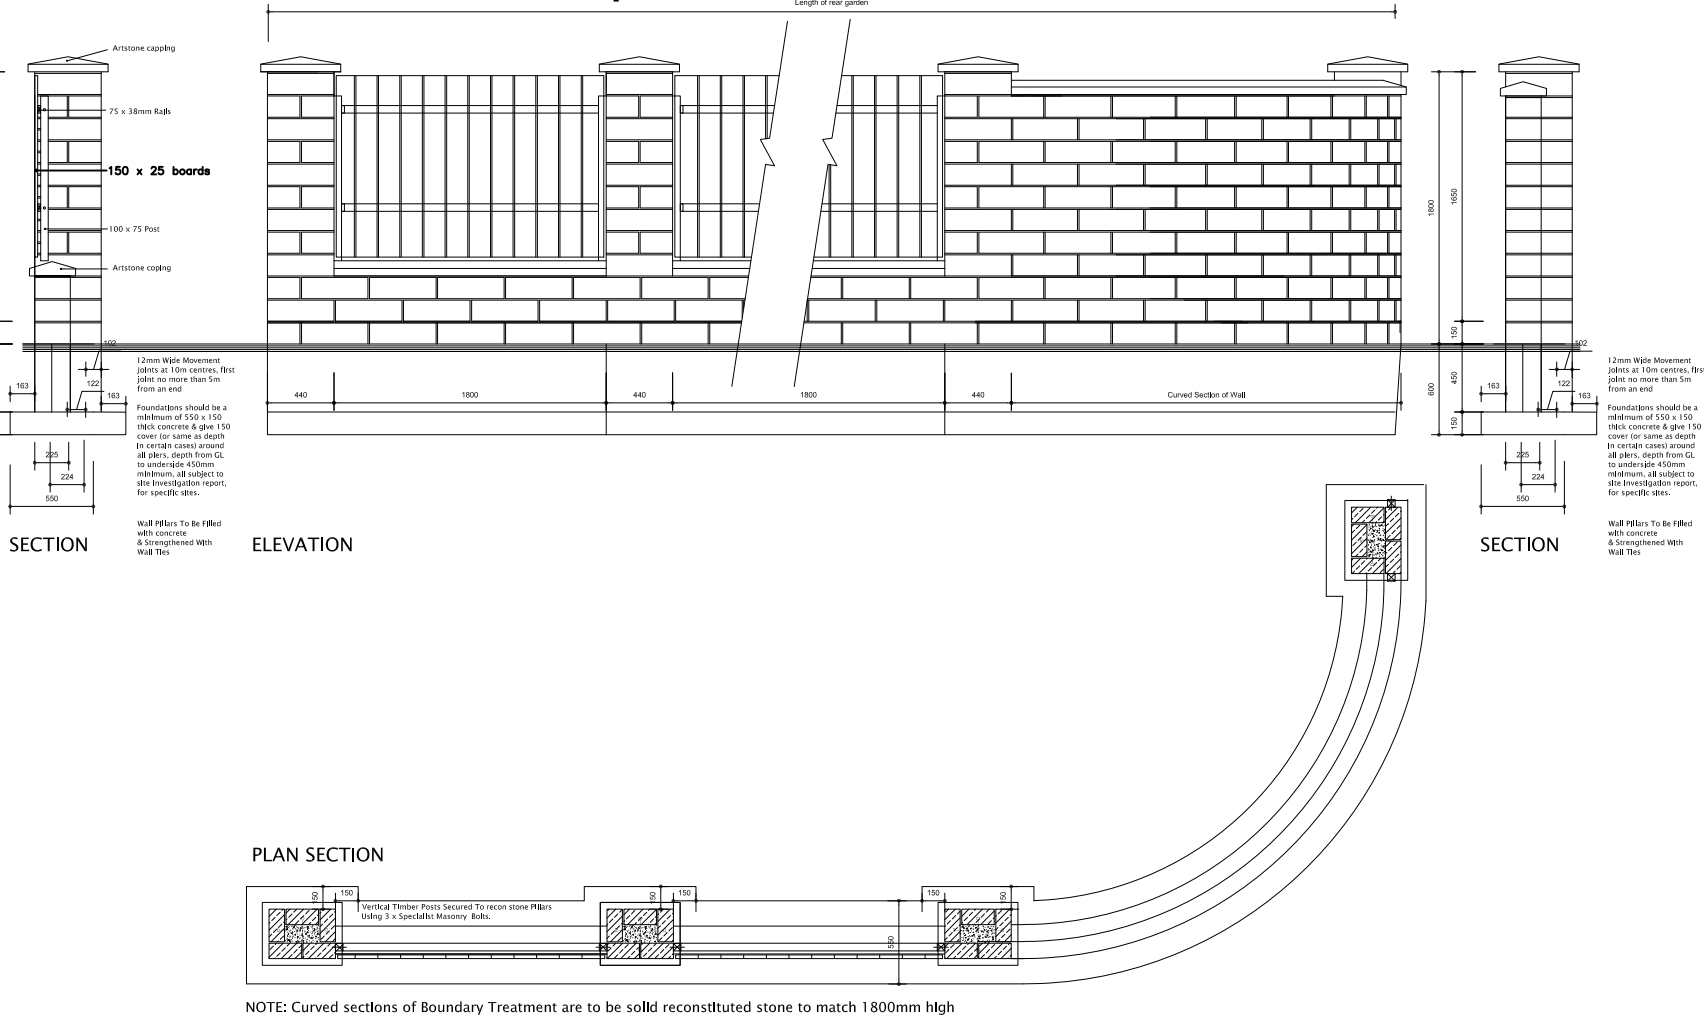


F. 1200mm High Steel Estate Railings

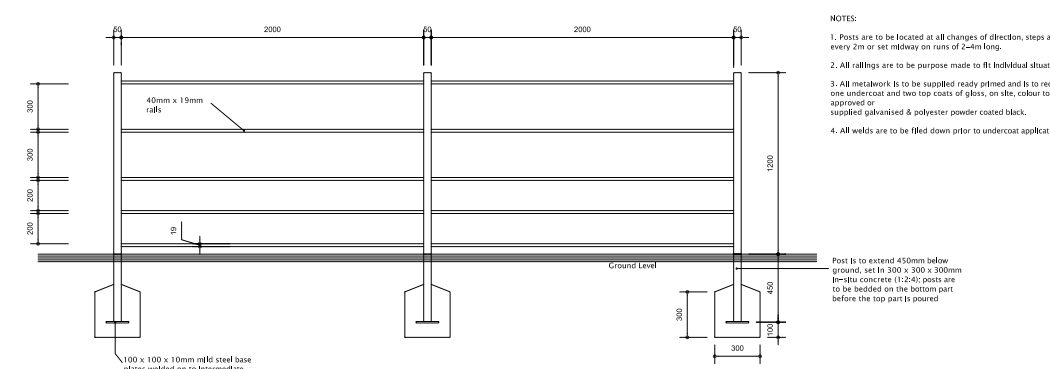


G. 750mm HIGH RANDOM LENGTH STONE WALL

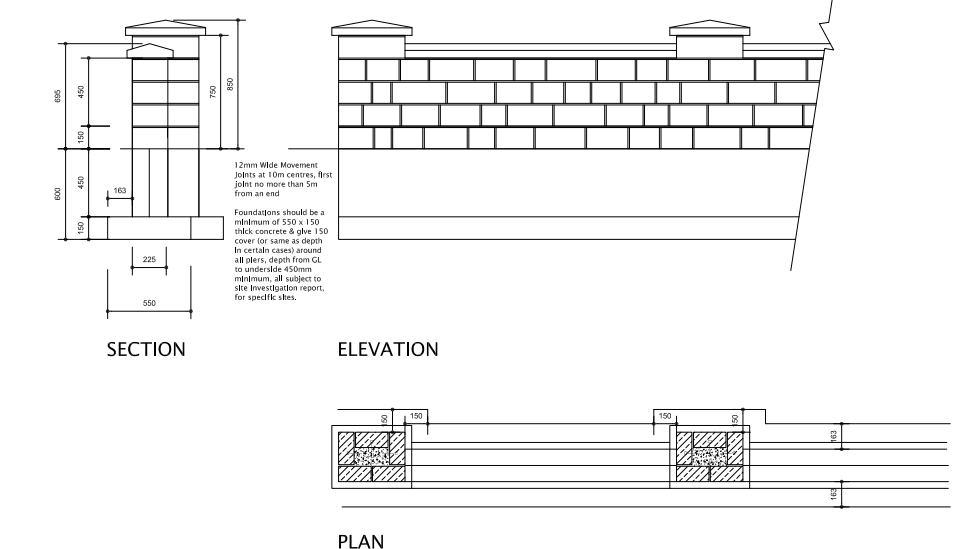


UT. 2500MM RECON STONE WALL,

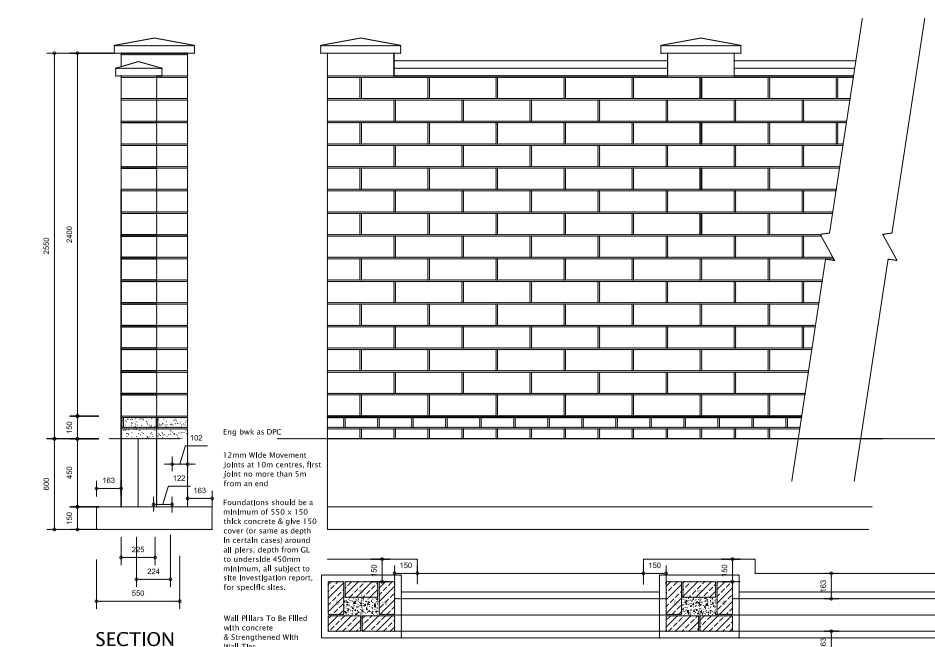


NT. 2000MM HIGH ACOUSTIC FENCE,

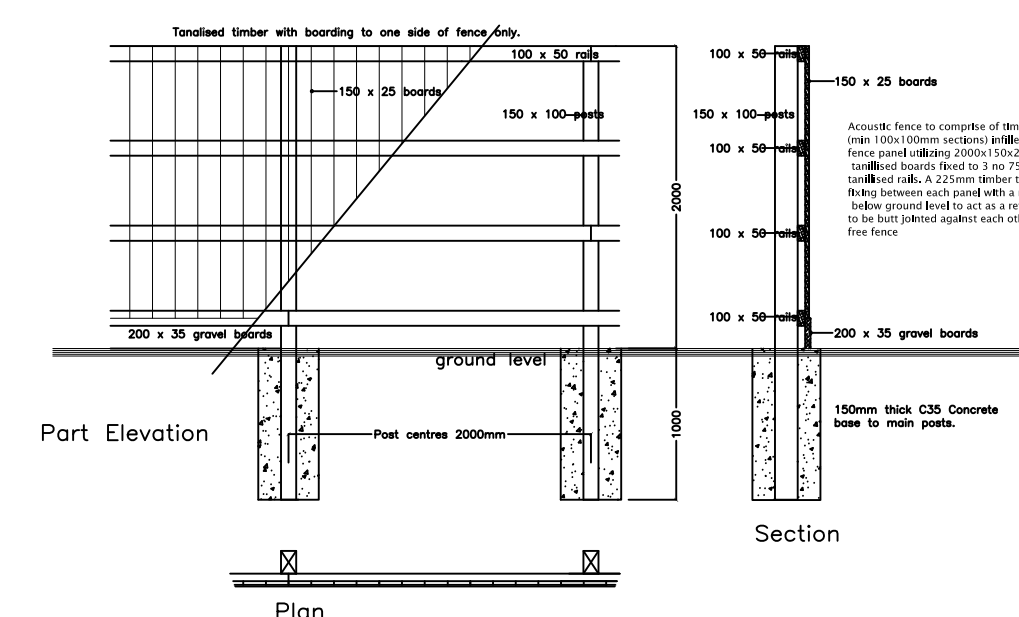


NT1. 2500MM HIGH ACOUSTIC FENCE,

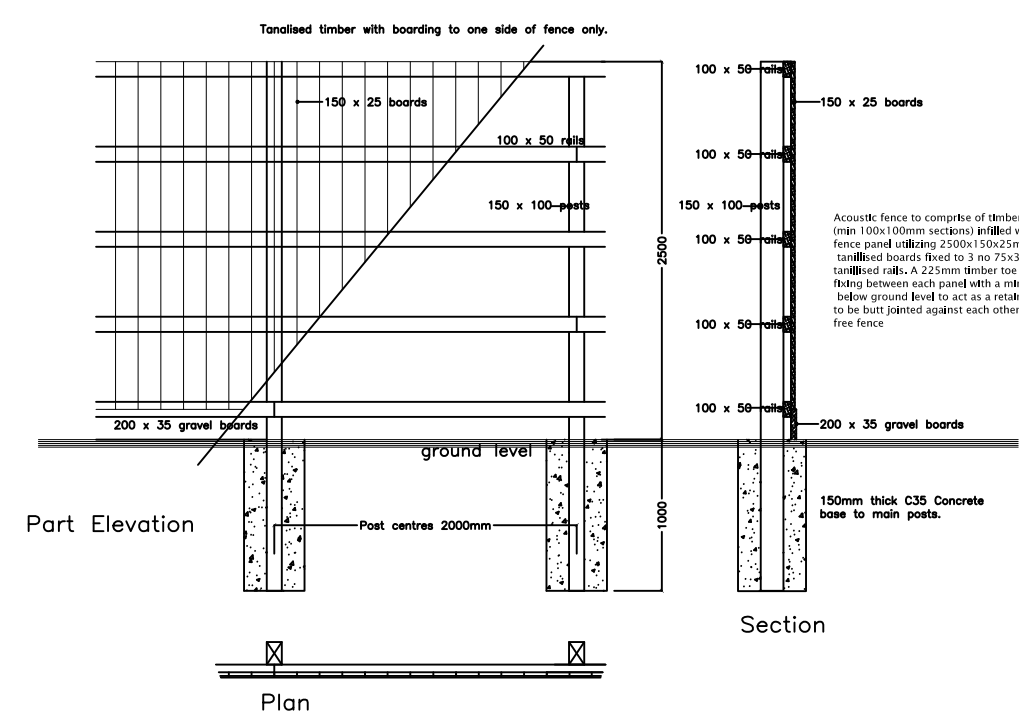

S. 3500MM HIGH ACOUSTIC FENCE,

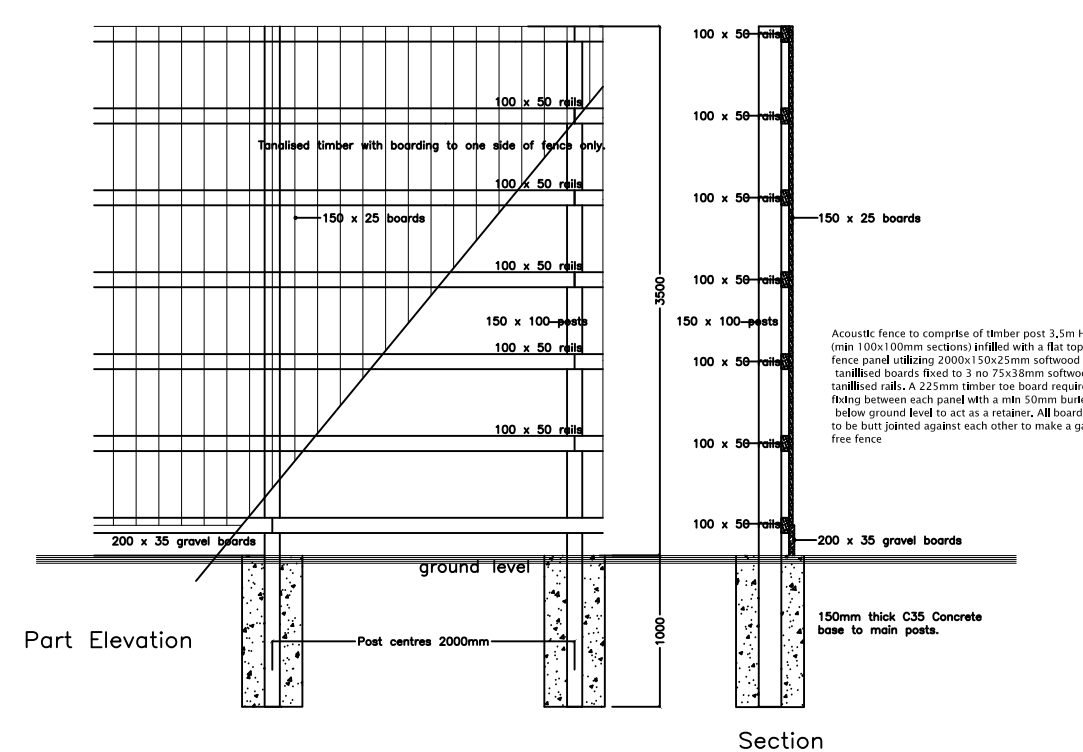

H. 1200MM HIGH TIMBER POST AND RAIL FENCE,

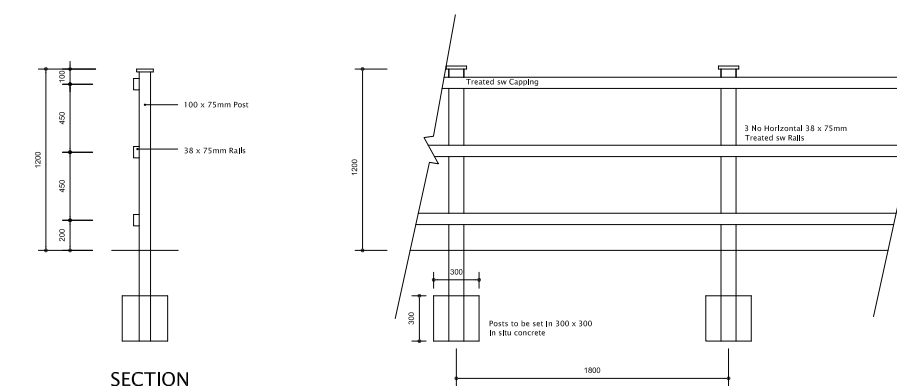

D	1.2m post and rail fence added	08.06.20	AA
C	Acoustic barriers added	21.11.18	AA
B	Random length stone wall added	19.03.18	AA
A	Boundary Treatment 'F' 1200mm High Steel Estate Railings added.	17.08.17	NC

Rev	Description	Date	Drawn	Ch'd
-----	-------------	------	-------	------

BARRATT HOMES MANCHESTER

Barratt Homes Manchester
(A division of BDW Trading Ltd)
4 Brindley Road
City Park
Manchester
M16 9HQ
Tel: 0161 872 0161
Fax: 0161 855 2828

Job CHIPPING LANE
LONGRIDGE

Title BOUNDARY TREATMENT DETAILS

Design By	Date	Drawing Number	Rev
AA	21-11-18	450-BTD01	D
Drawn By	Scale @ A1		
AA	1:50		